


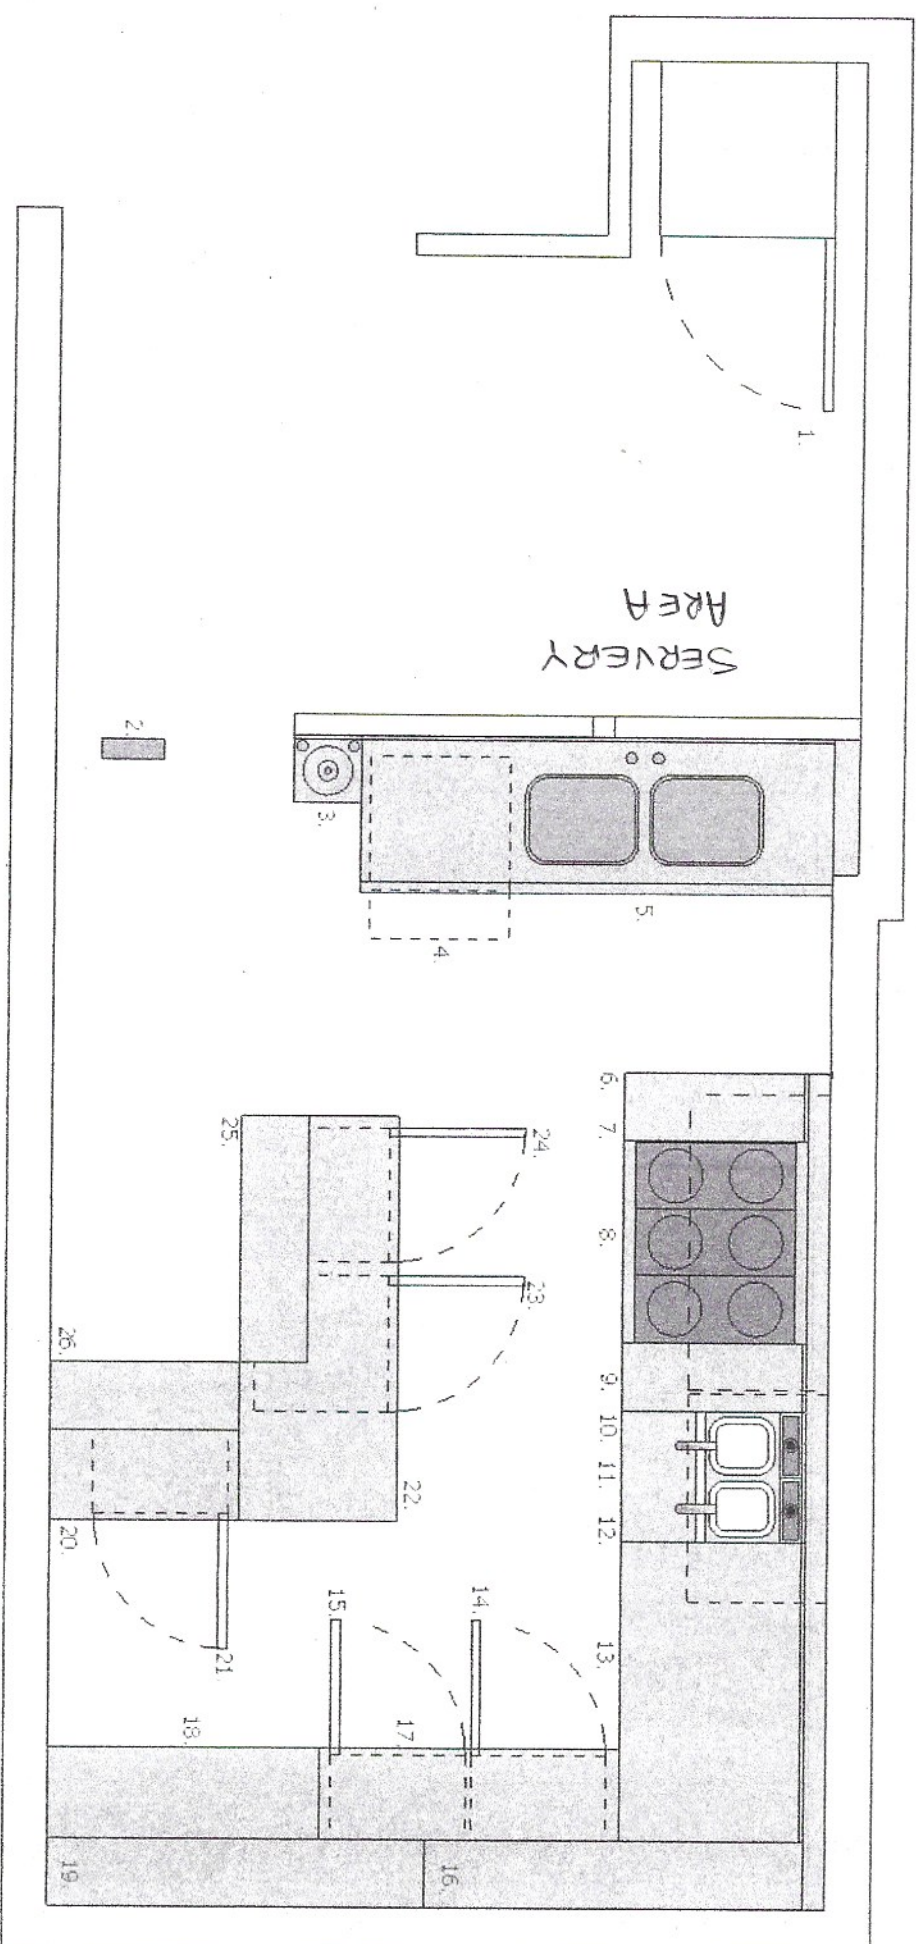

- 1) 600 litre freezer
- 2) Fry killer
- 3) Hand wash sink
- 4) Under counter dish washer
- 5) Double bowl sink unit
- 6) Wall bench 300 x 850mm
- 7) Fume filtration unit 1310 x 620mm

- 8) Reconditioned electric hobs & oven
- 9) Wall bench 300 x 850mm
- 10) Fume filtration unit 920 x 620mm
- 11) Twin tank (2 x 8ltr) electric fryer
- 12) Fryer stand 580 x 850mm
- 13) Wall bench 1600 x 850mm
- 14) Under counter freezer

- 15) Under counter fridge
- 16) Double wall shelf 1680 x 300mm
- 17) Wall bench 1300 x 700mm
- 18) Wall bench 1200 x 700mm
- 19) Double wall shelf 1680 x 300mm
- 20) Centre bench 850 x 700mm
- 21) Under counter fridge

- 22) Centre bench 1750 x 700mm
- 23) Under counter fridge
- 24) Under counter fridge
- 25) Double tier heated gantry 1050 x 300mm
- 26) Double tier ambient gantry 850 x 300mm

WHALLEY
CATERING

EQUIPMENT & REFRIGERATION

Email: sales@whalleycatering.co.uk

SALES & SERVICE: 01254 233077