






ELEVATIONS AS EXISTING  
1.100 @ A3

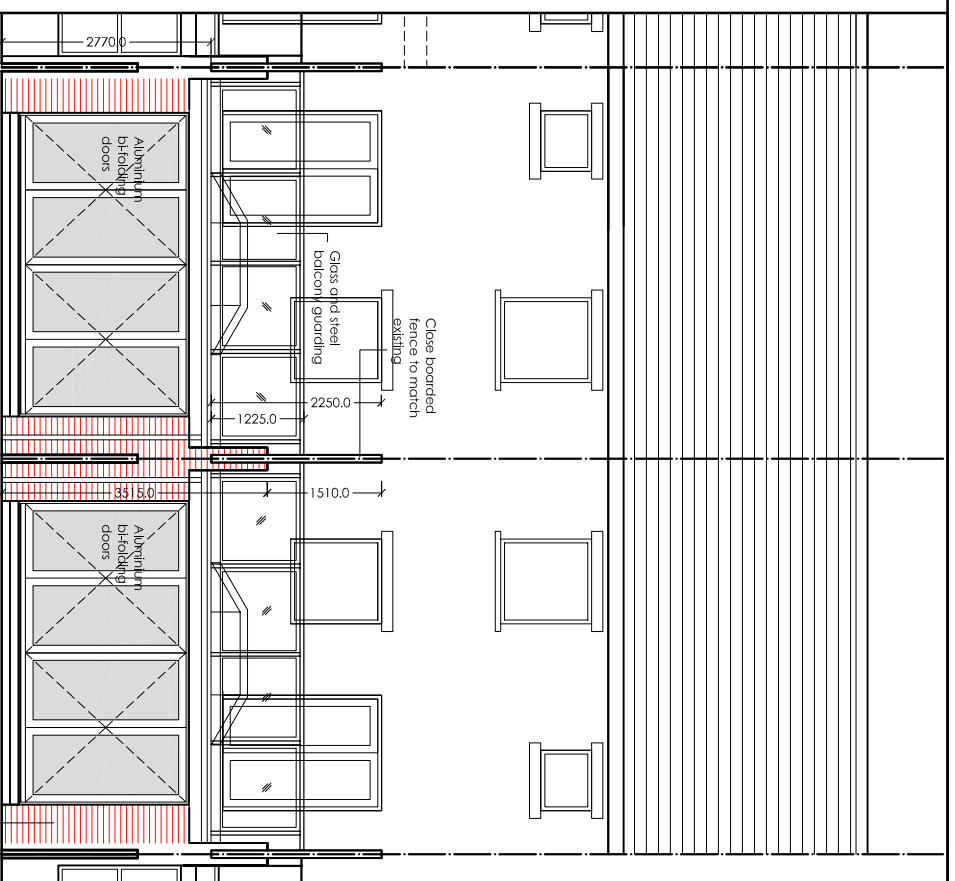


ELEVATIONS AS PROPOSED  
1.100 @ A3

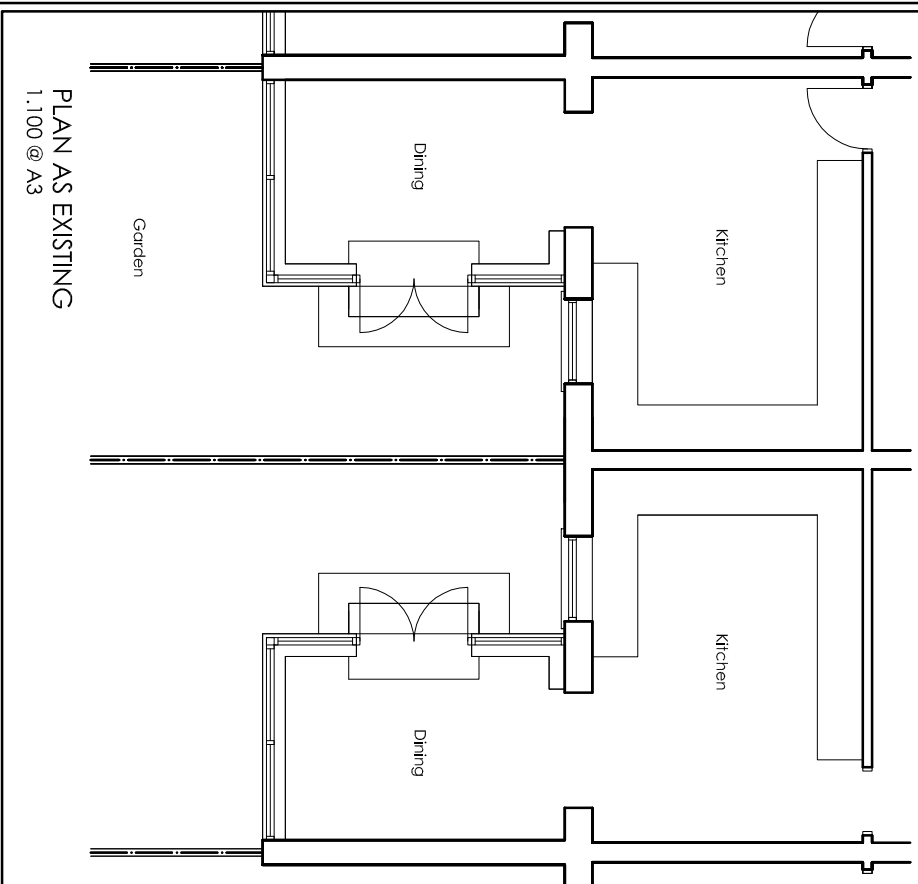


PLAN AS EXISTING  
1.100 @ A3

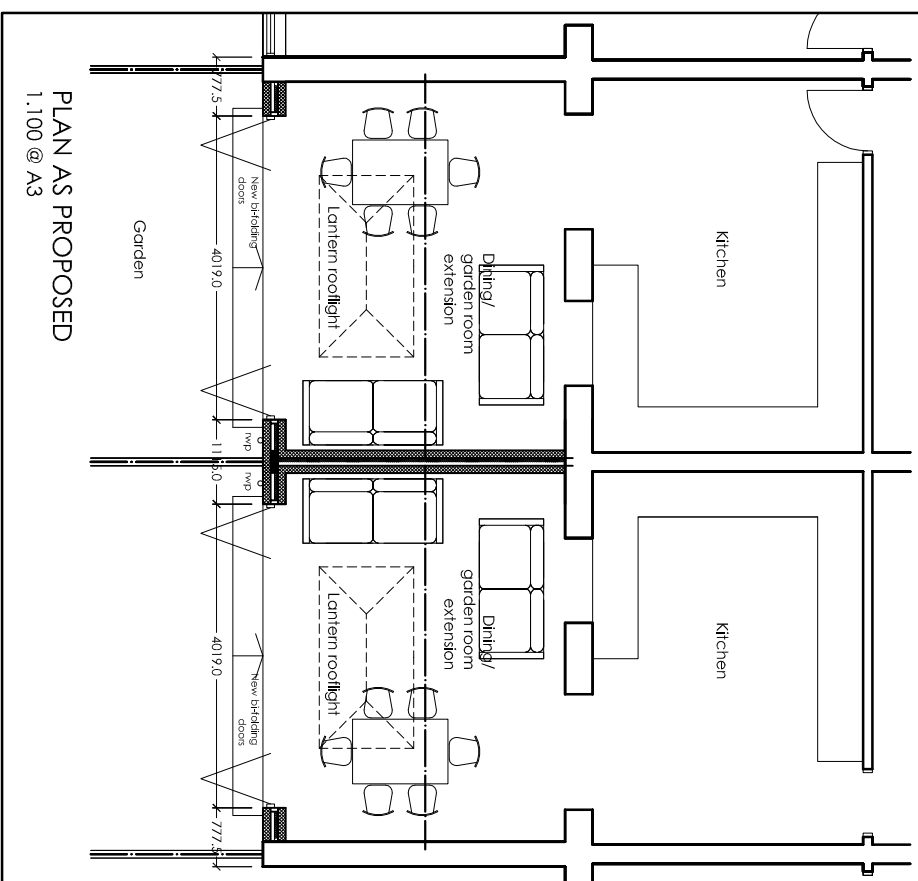

PLAN AS PROPOSED  
1.100 @ A3

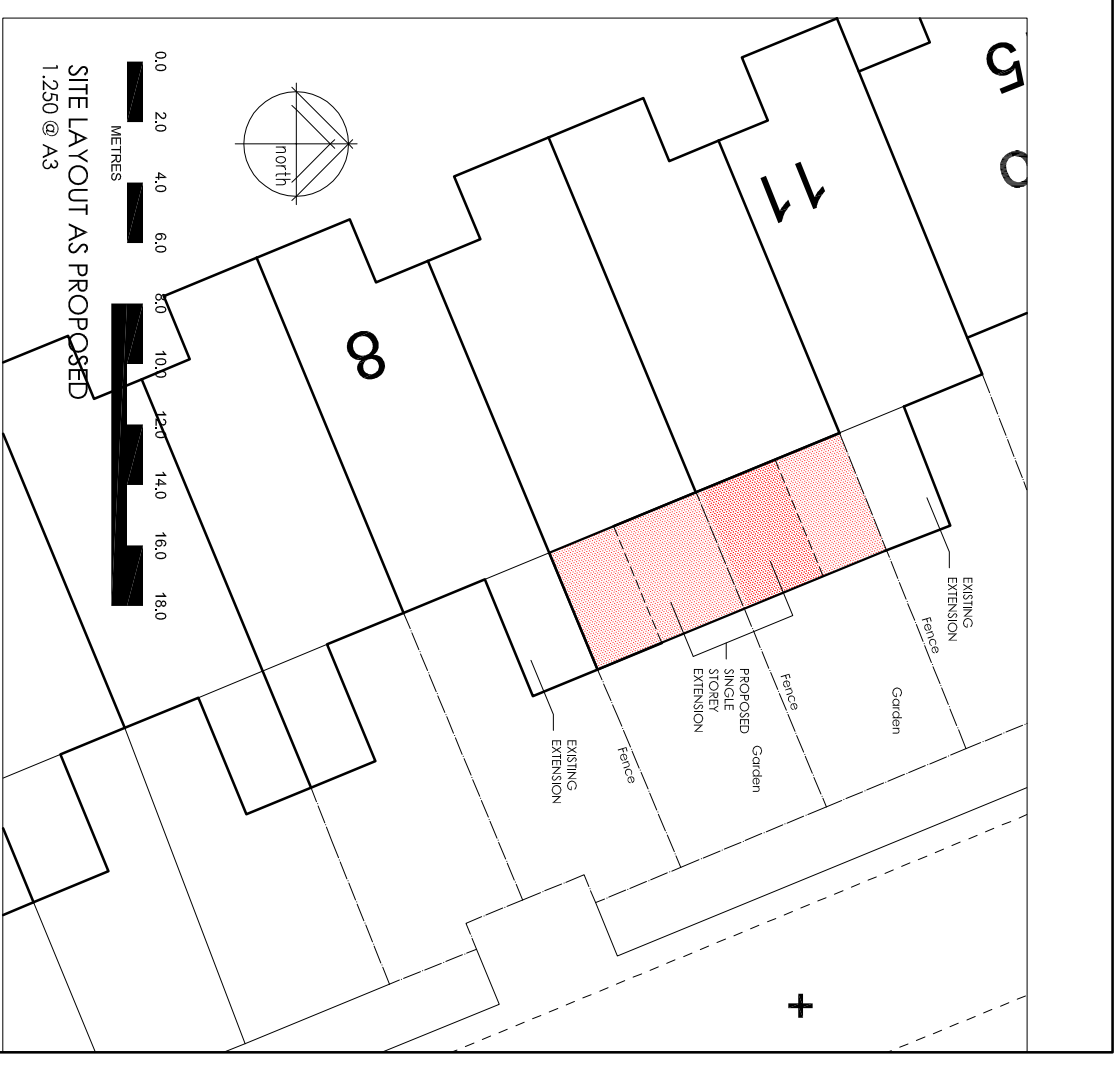

SITE LAYOUT AS PROPOSED  
1.250 @ A3

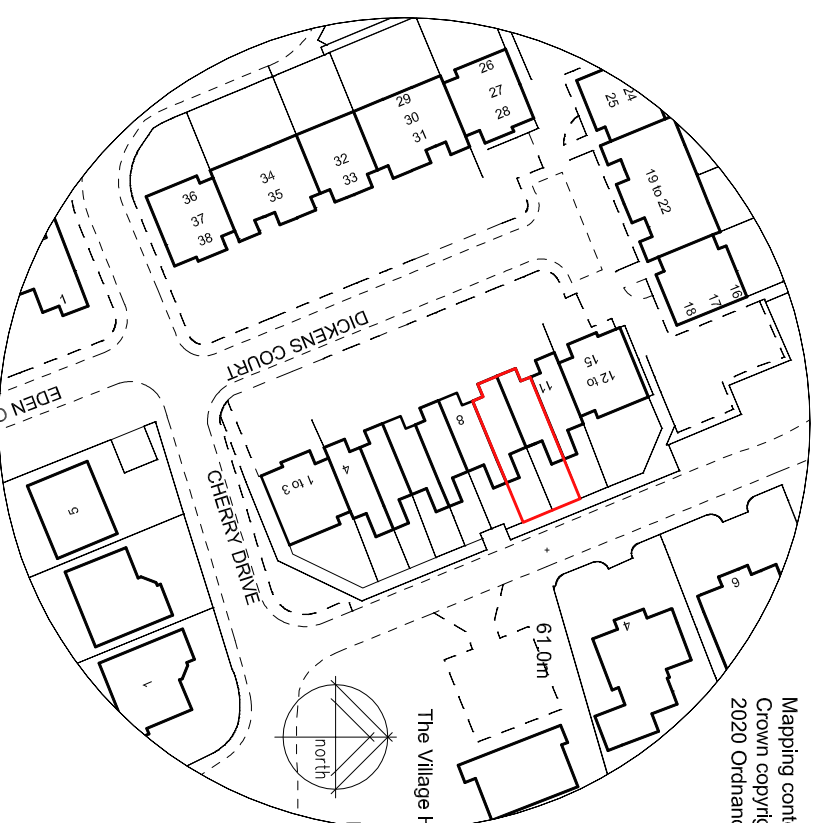

SITE LOCATION PLAN  
1.1250

Mapping contents (c)  
Crown copyright and database rights  
2020 Ordnance Survey 100035207

No 9 & 10 Dickens Court, Old Langho, Blackburn BB6 8HT -  
PROPOSED SINGLE STOREY REAR EXTENSION

DRAWING NO - SK.O.1