




Basement

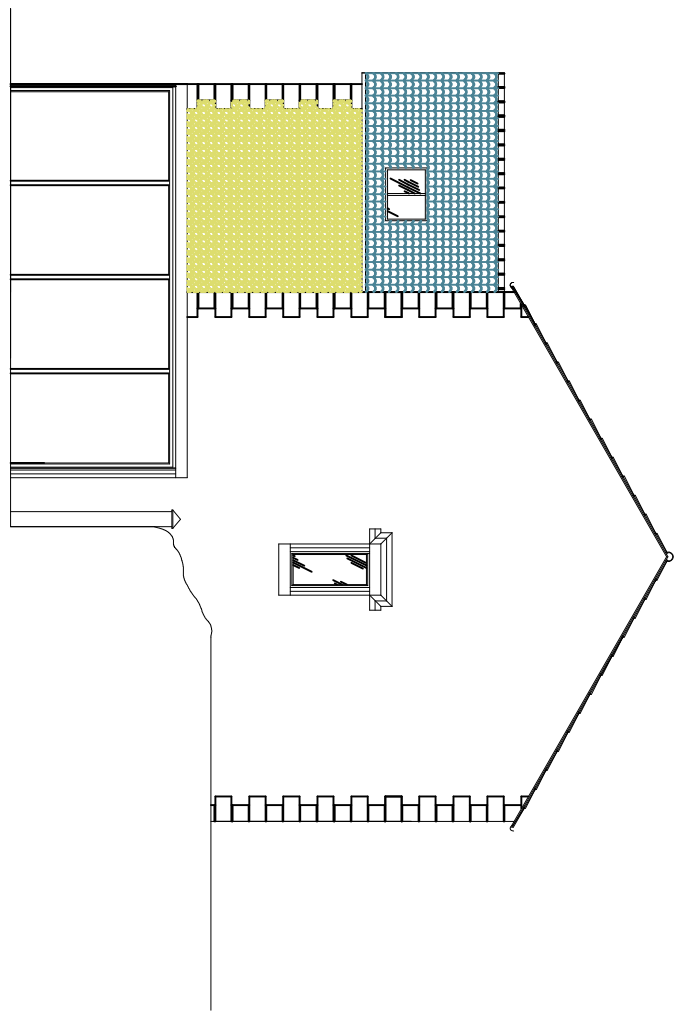


South Elevation

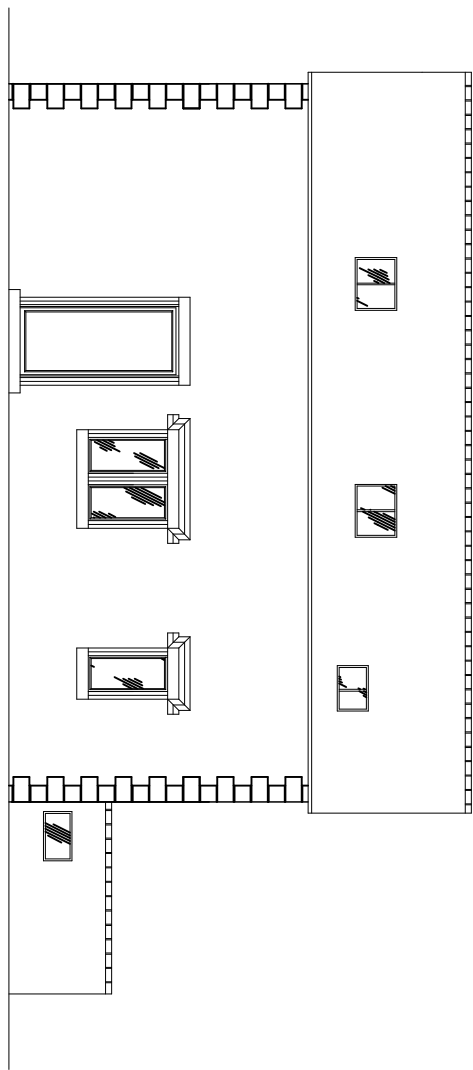


East Elevation

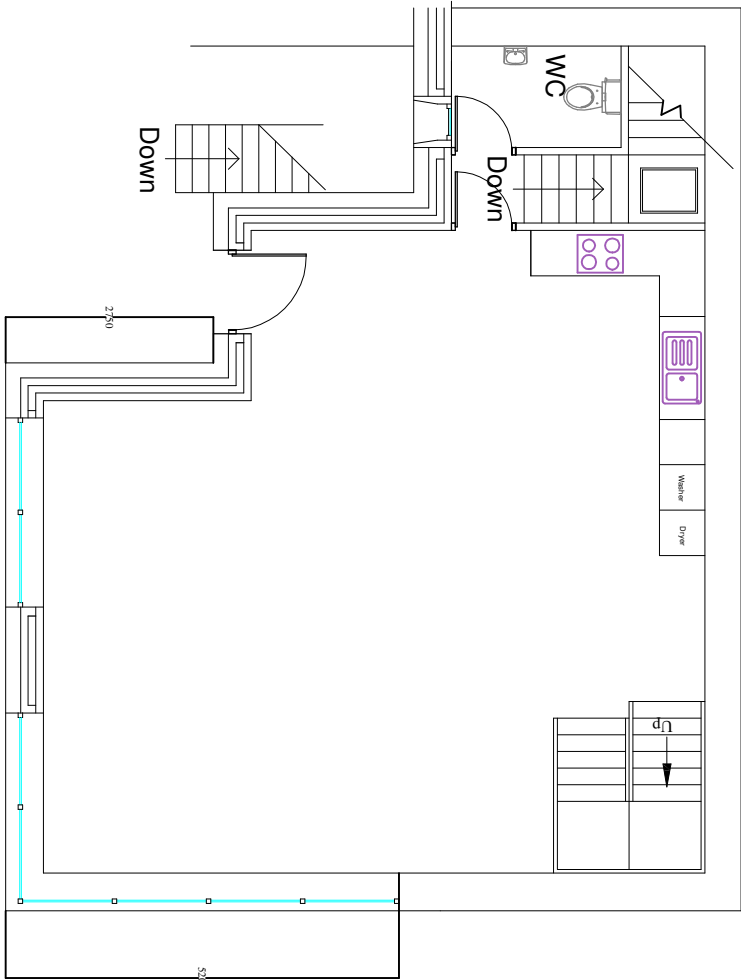


Ground Floor

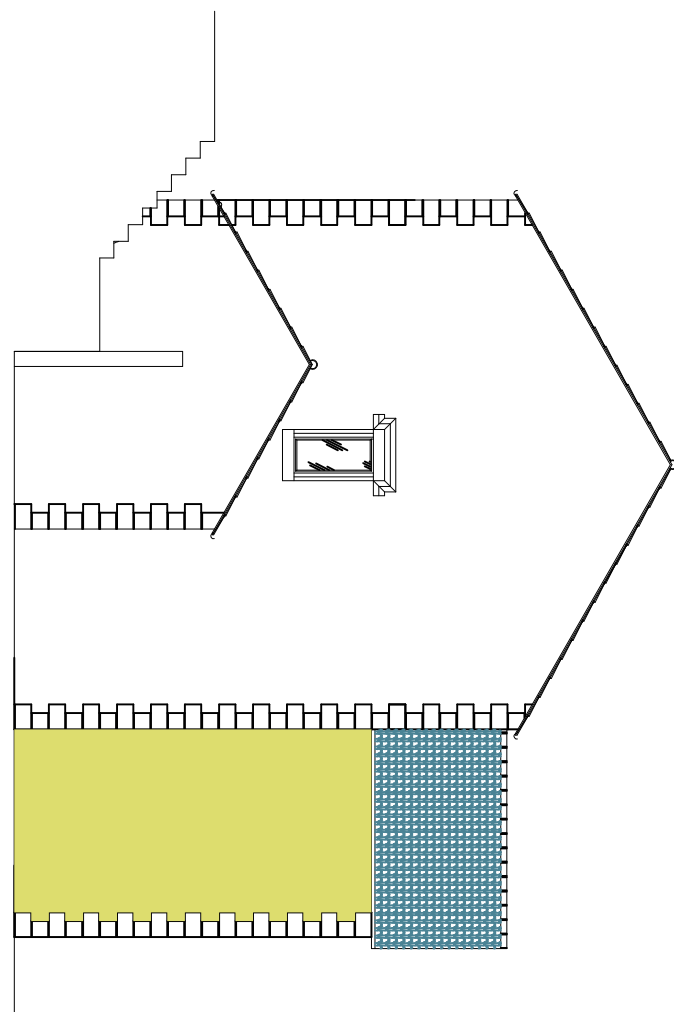


North Elevation

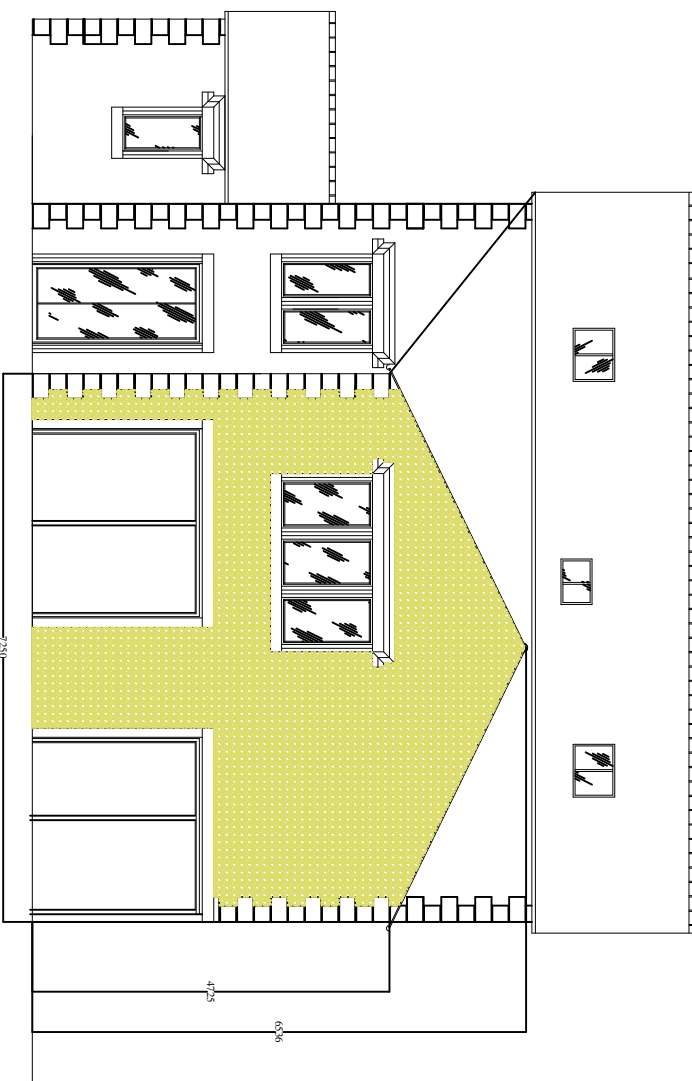

West Elevation

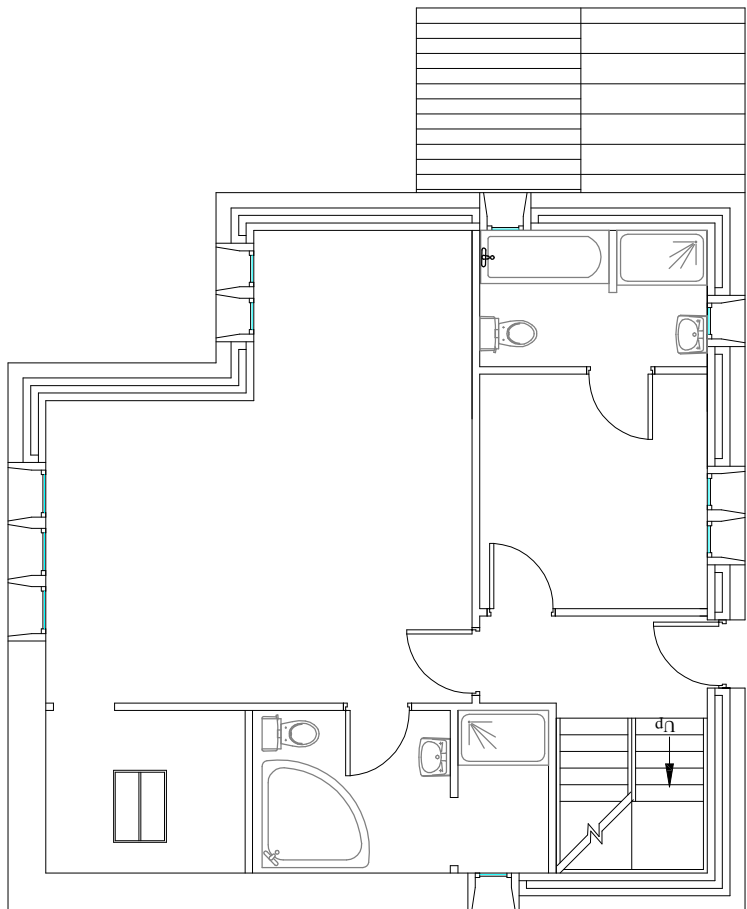

First Floor

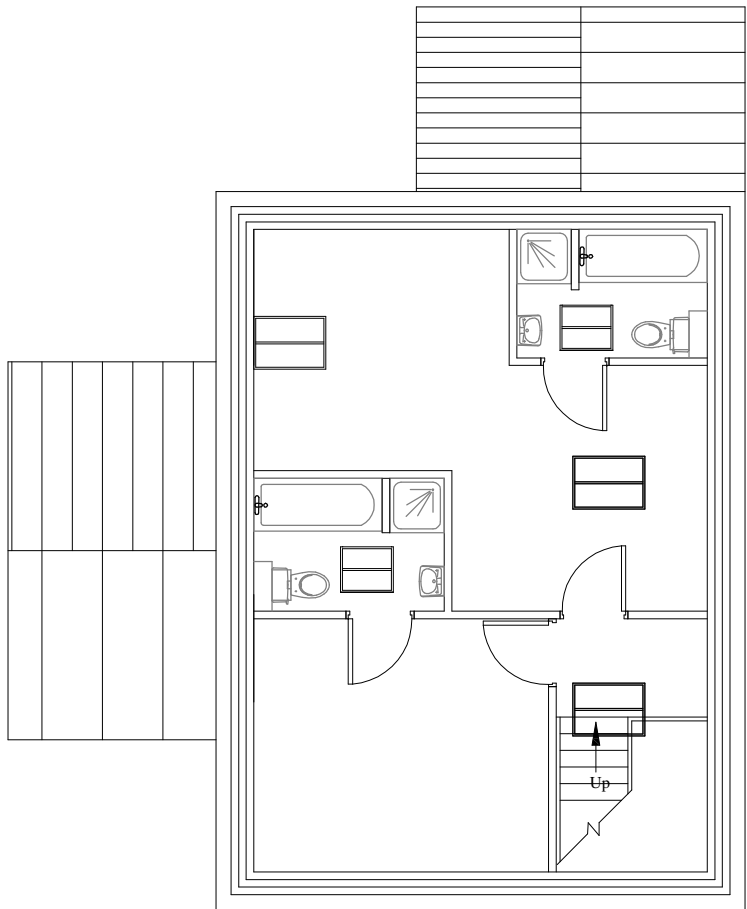

Second Floor

Description	Rev	Date	By
-------------	-----	------	----

AJH ASSOCIATES

21 Beaufort Court
Leamington Spa
CV32 3JF
www.ajh-associates.co.uk

Client: Mr & Mrs. D. HEARLE.
Scale: 1:100

Project: THE RIDGE,
SLADBURN RD., GRINDLETON,
CLITHEROE.
By: TH

Description: PROPOSED PLANS & ELEVATIONS.
OPTION 2
Paper Size: A1
No.: 3518/102

DO NOT SCALE THIS DRAWING. CHECK ALL DIMENSIONS ON SITE.

THIS DRAWING IS PROVIDED BY CONTRACTOR. IT MAY NOT BE REPRODUCED OR USED FOR ANY OTHER PURPOSES WITHOUT THE WRITTEN PERMISSION FROM AJH ASSOCIATES.