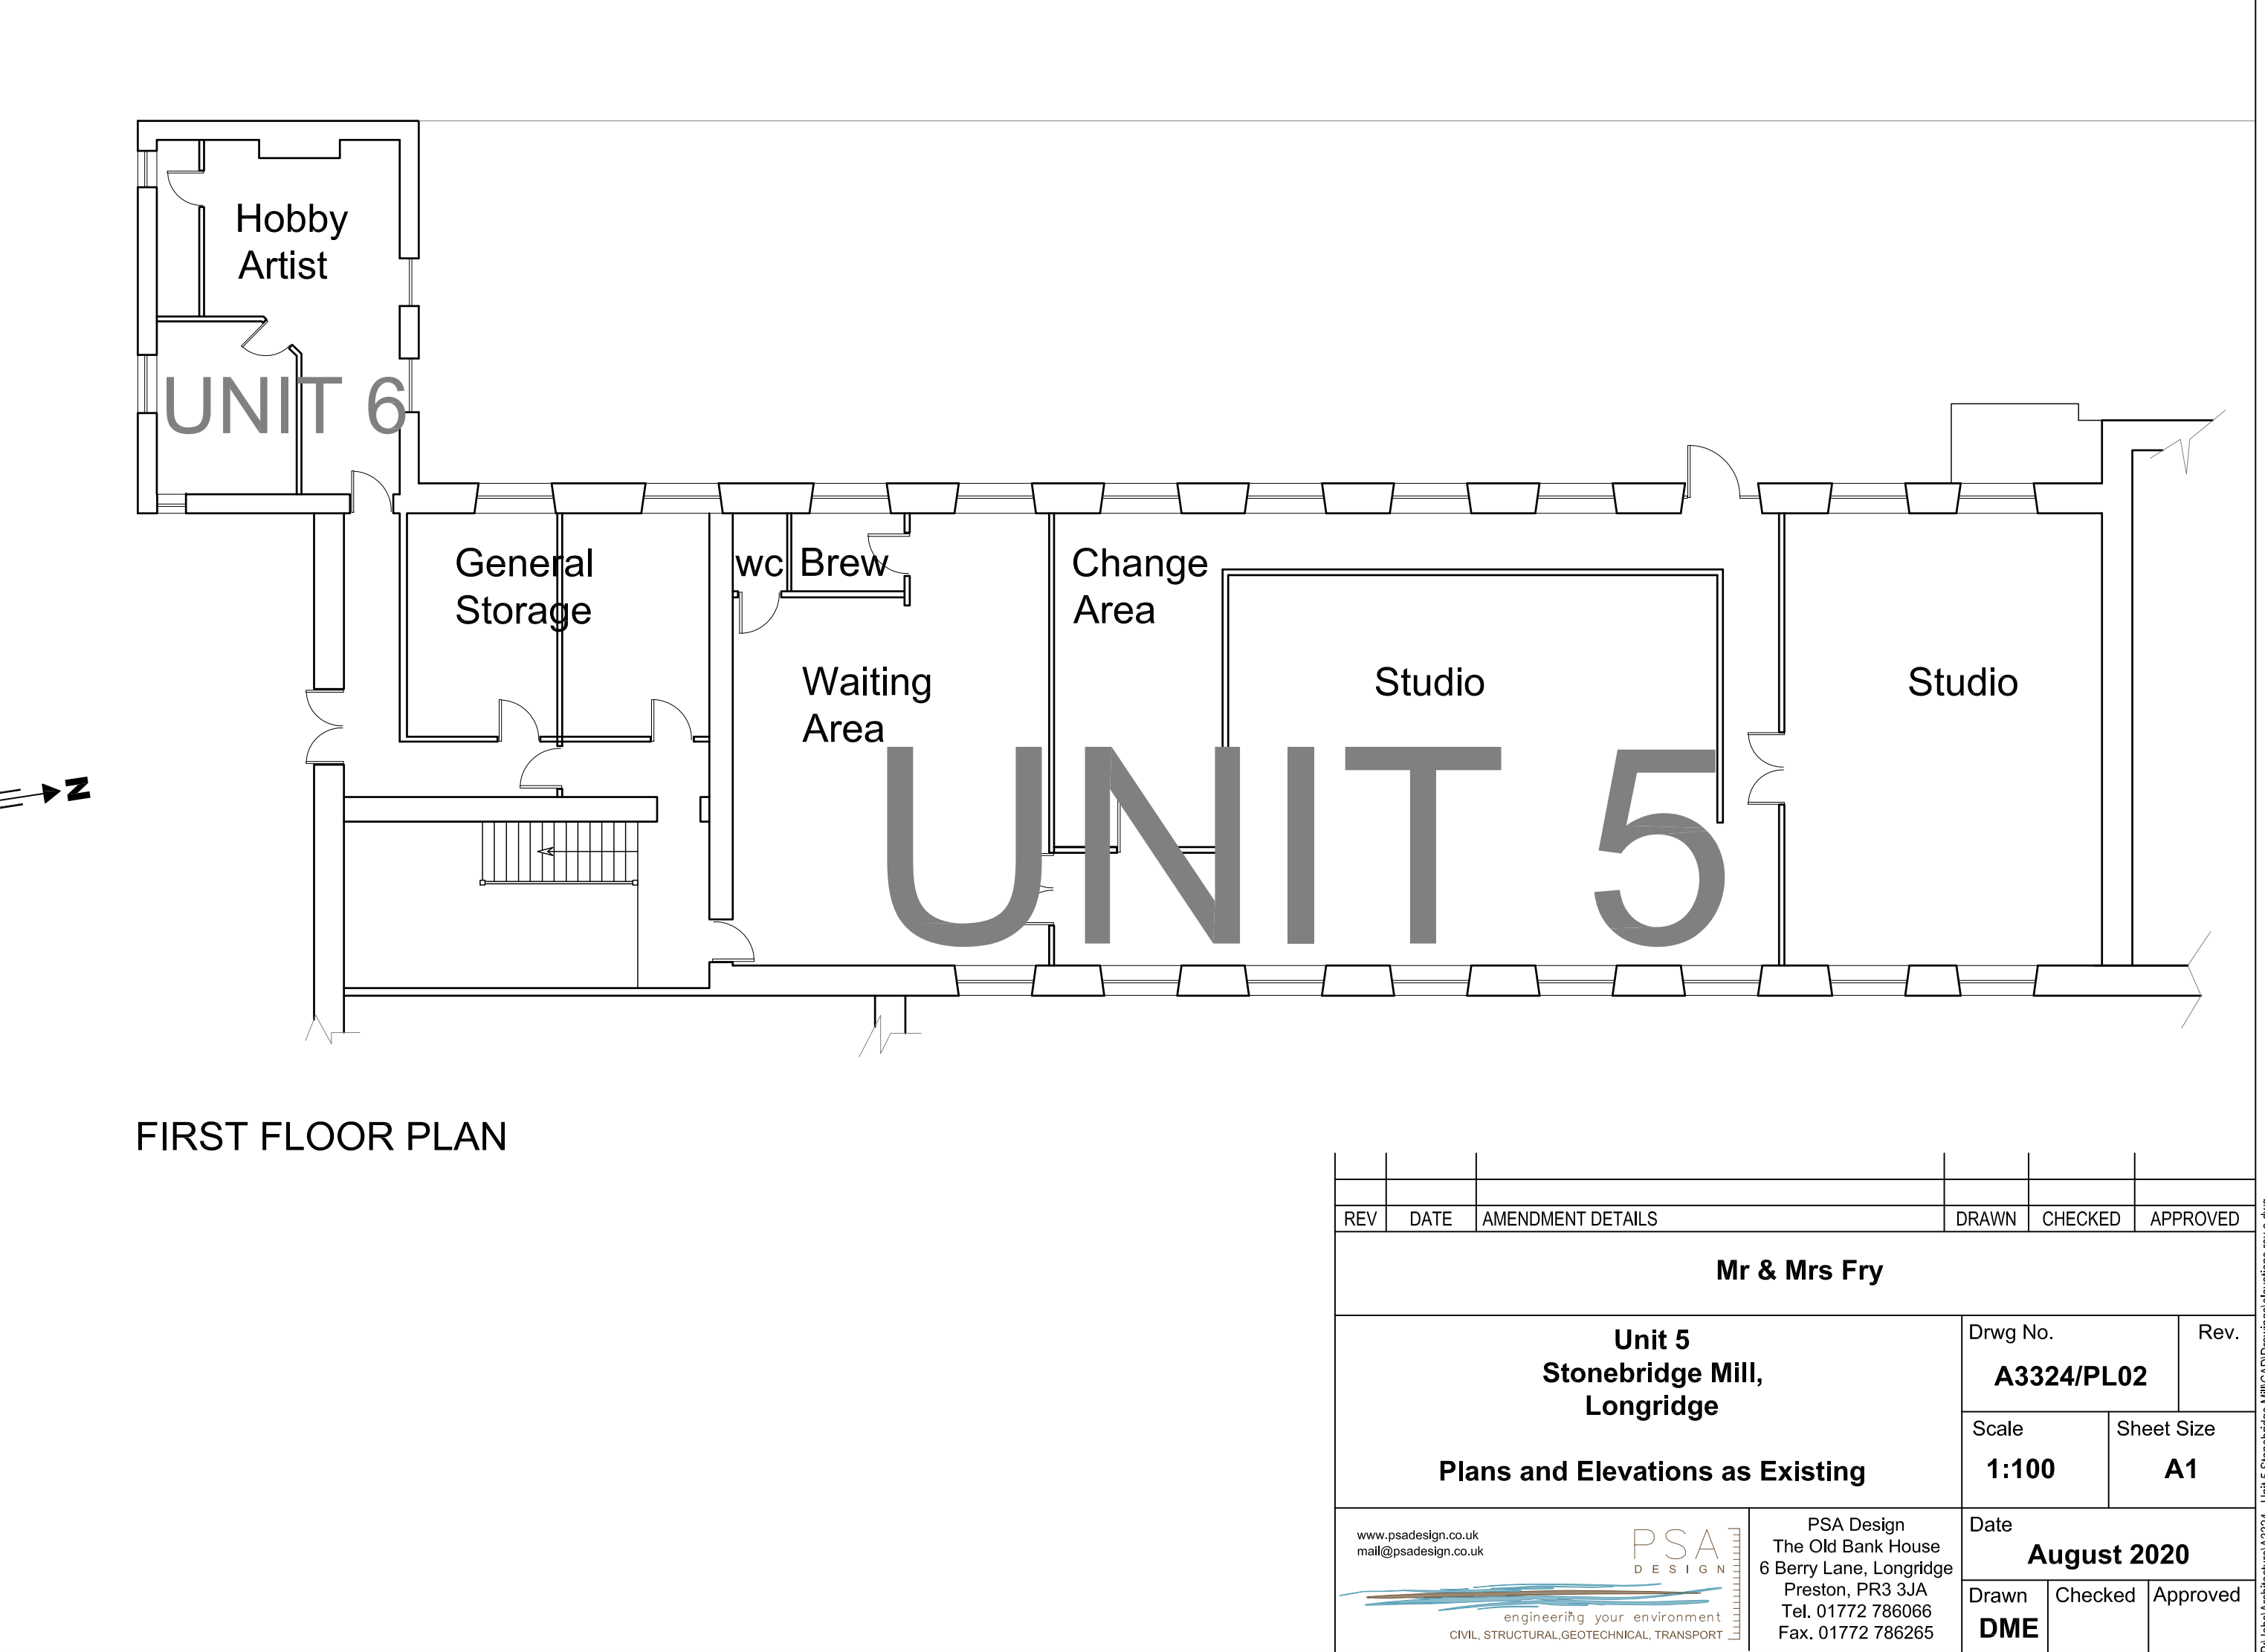
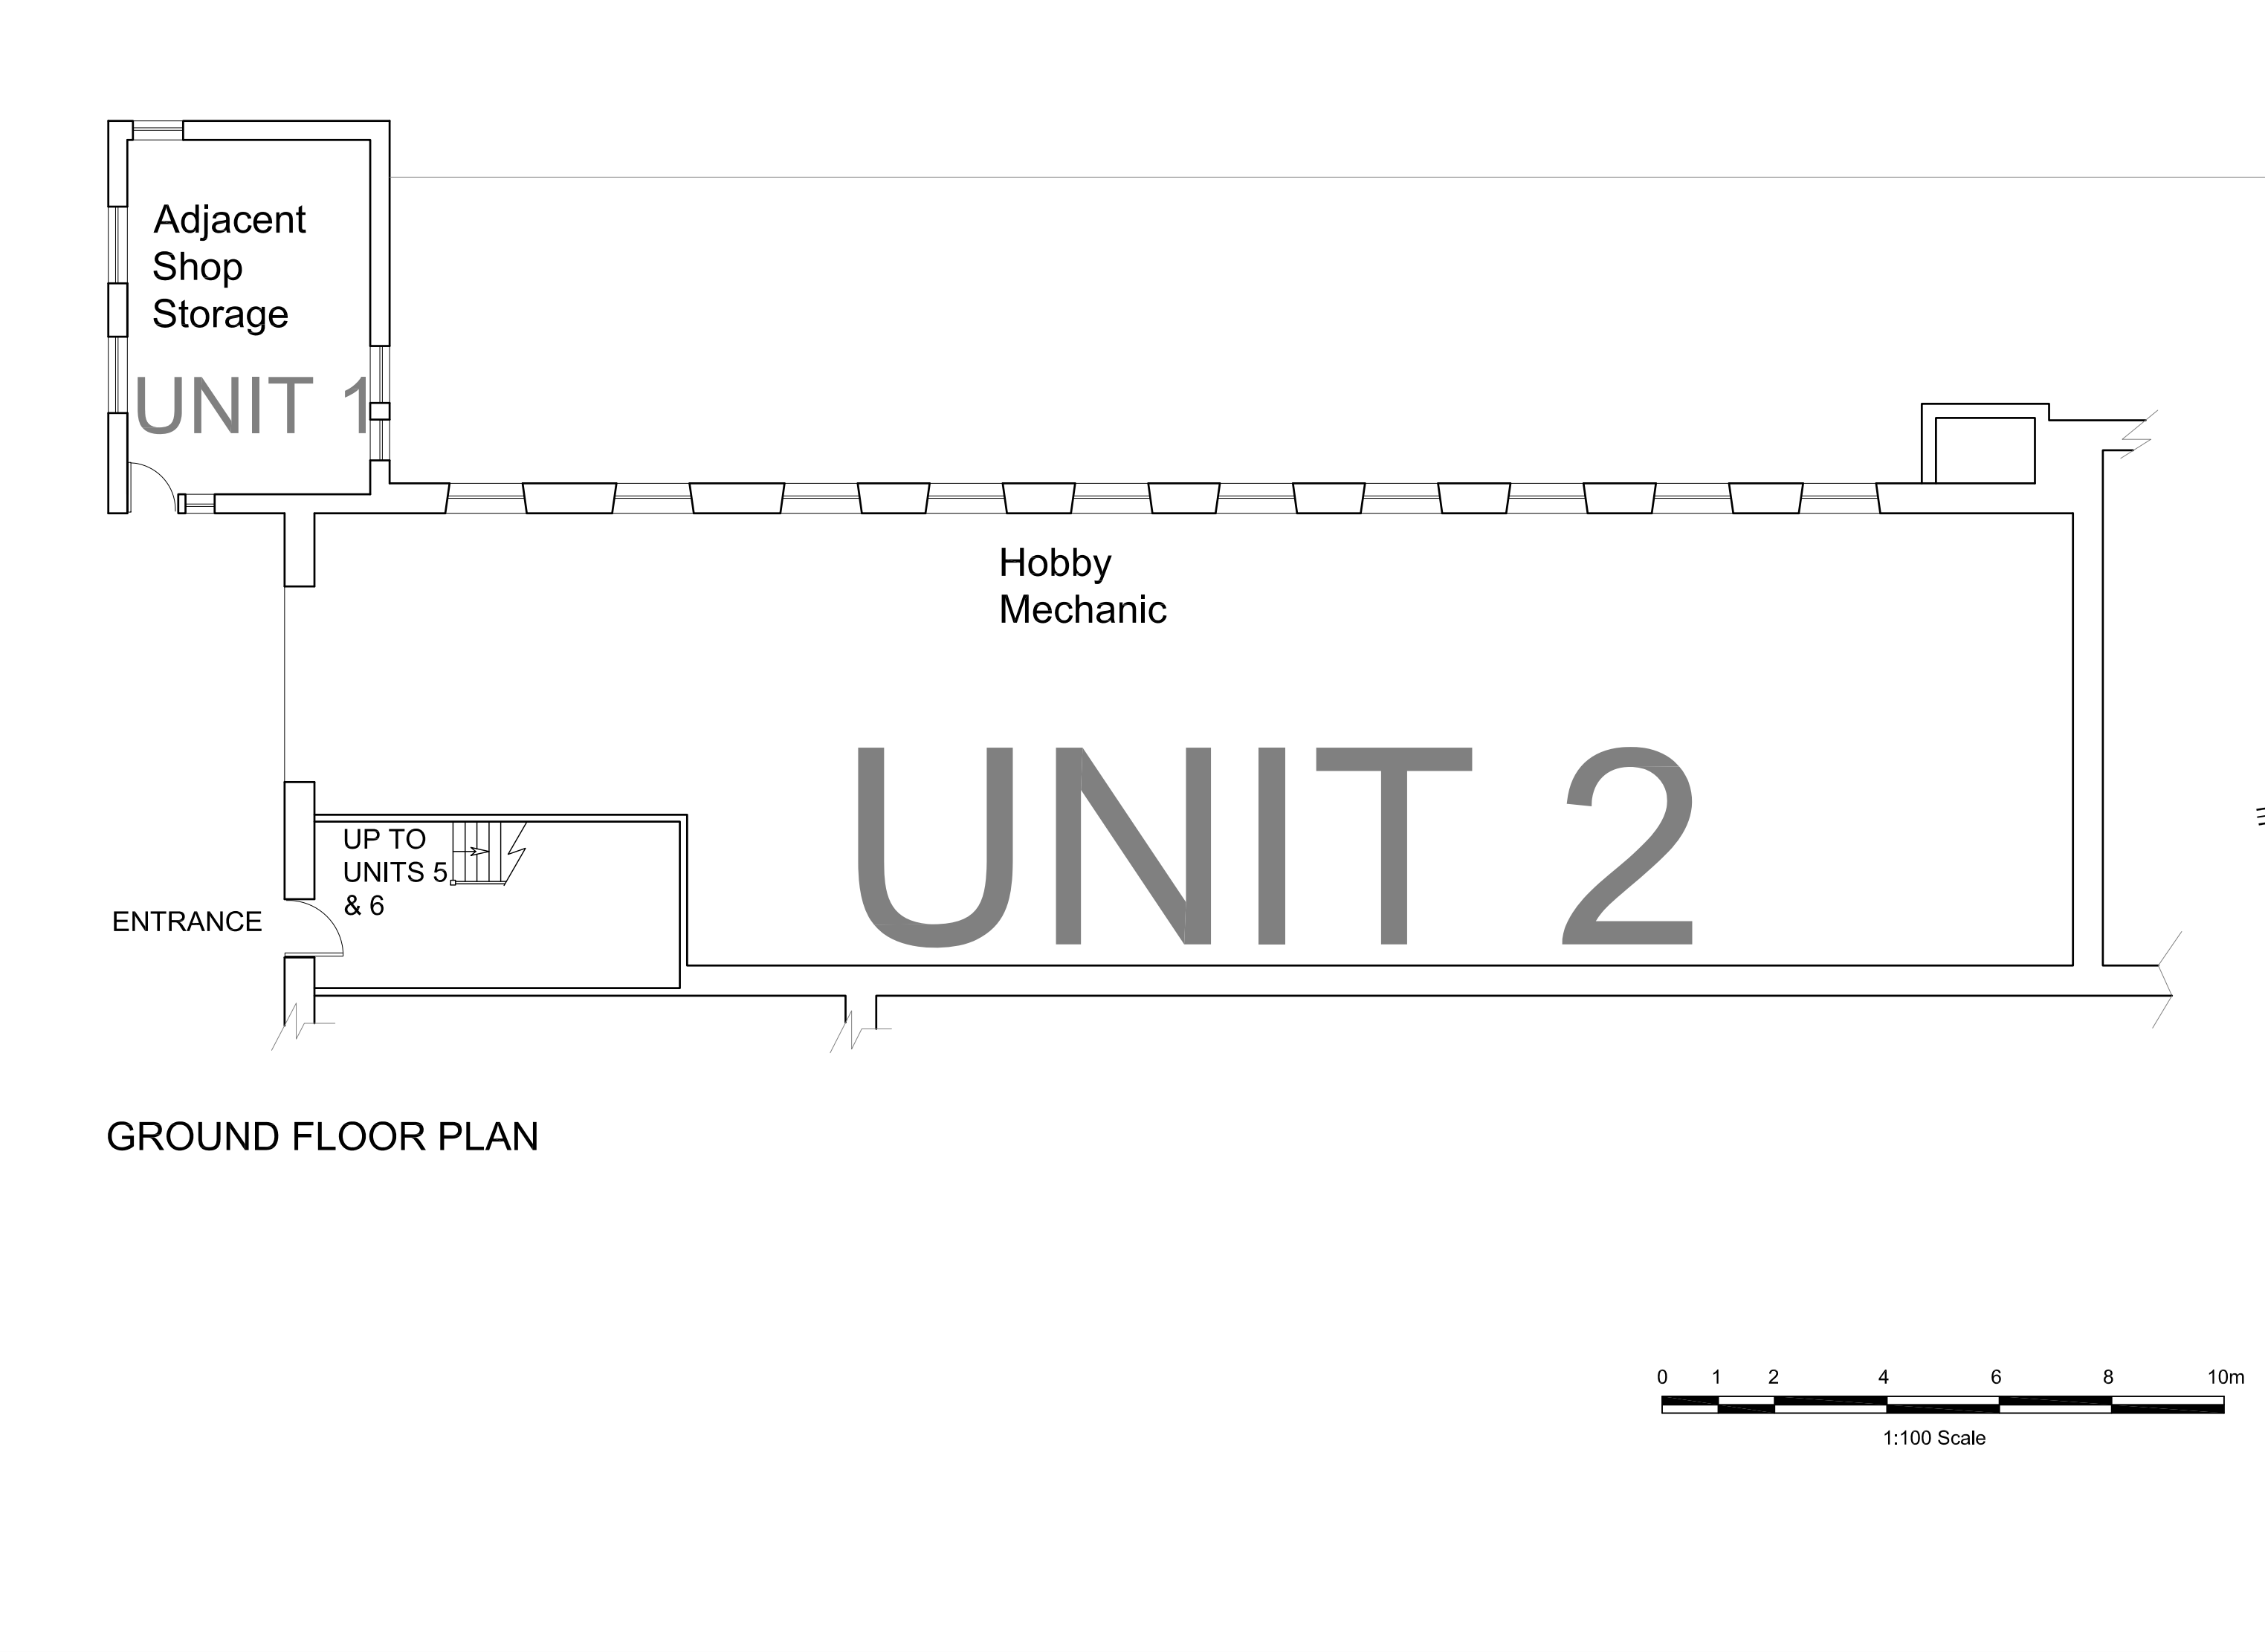


REV	DATE	AMENDMENT DETAILS	DRAWN	CHECKED	APPROVED
Mr & Mrs Fry					
Unit 5 Stonebridge Mill, Longridge Plans and Elevations as Existing			Drwg No. A3324/PL02	Rev.	
			Scale 1:100	Sheet Size A1	
 PSA Design The Old Bank House 6 Berry Lane, Longridge Preston, PR3 3JA Tel. 01772 786066 Fax. 01772 786265			Date August 2020	Drawn DME	
				Checked DME	
				Approved	