




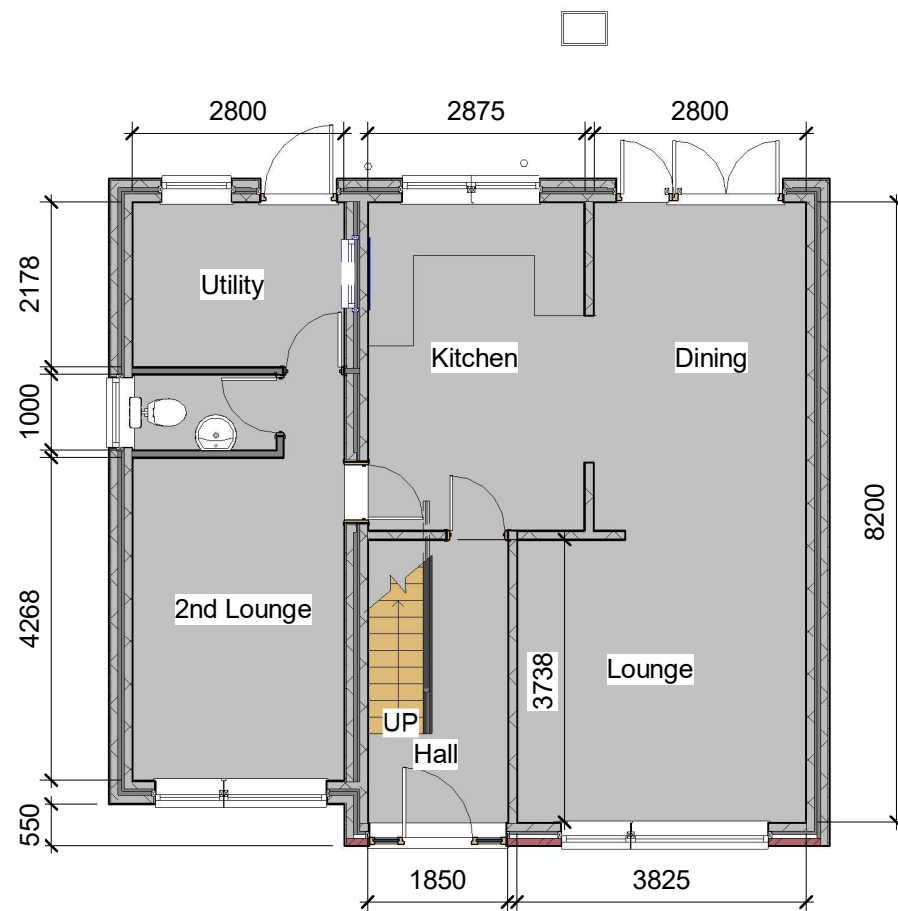

1 Ground floor
1 : 100

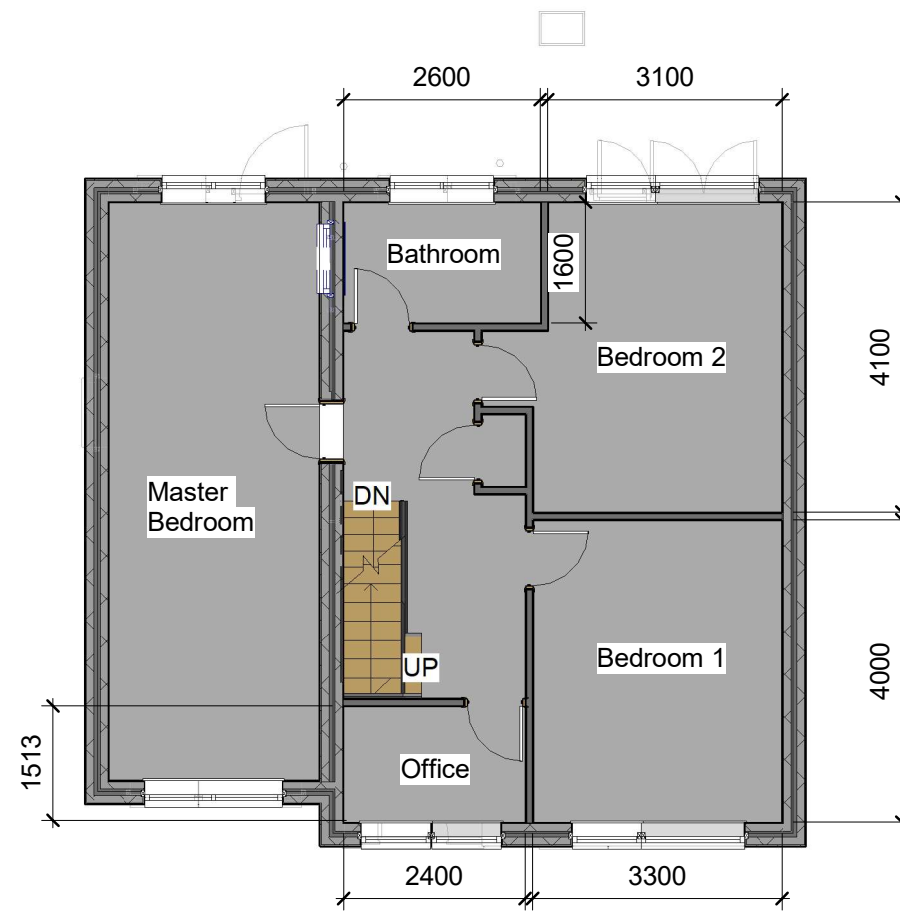

2 1st floor
1 : 100

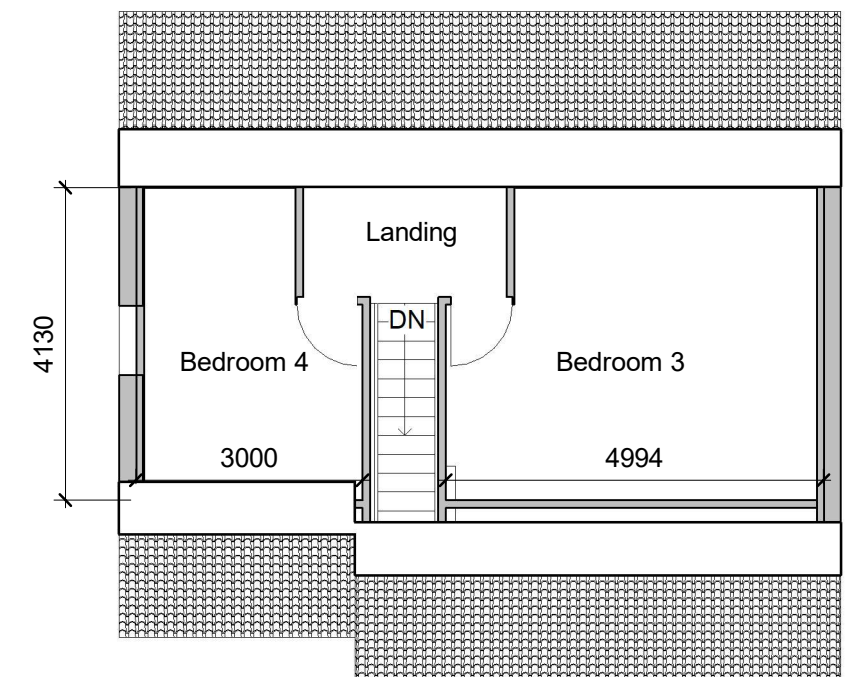

3 Attic
1 : 100



CODE	STATUS	SUITABILITY DESCRIPTION	PURPOSE OF ISSUE

PROJECT	2story side extension
SHEET	Proposed floor plan

CLIENT	12 hillside close		
Date	Project number	Scale (@ A3)	
Issue Date	Project Number	1 : 100	
Drawn by	DRWAING NUMBER		REV
Author	B101		
Checked by			
Checker			