


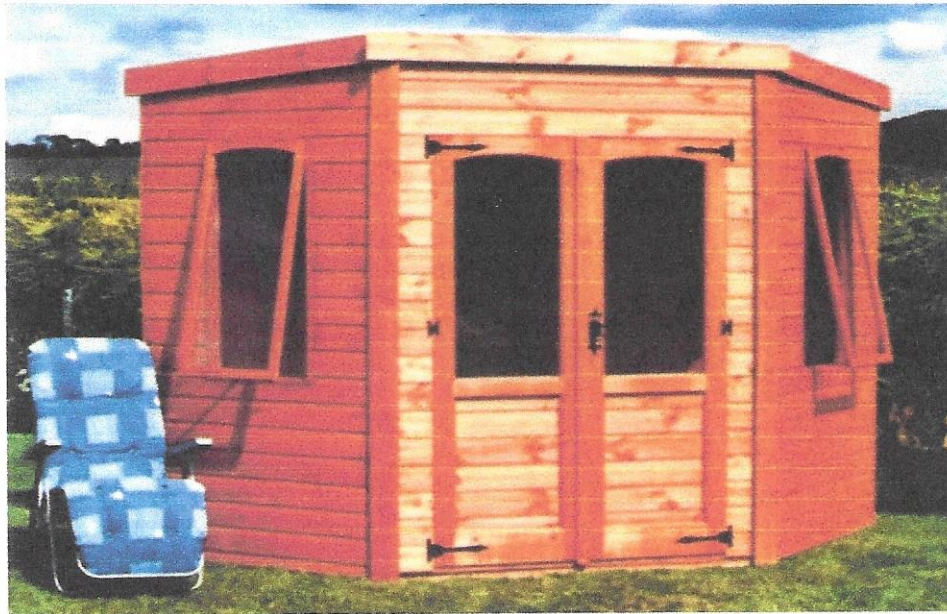

## CATCLIFFE CORNER SHED

### SIZE

6x6

- Log lap cladding
- Heavy duty floorboards
- Heavy duty framing

### Specification

Sizes from:

1.83m x 1.83m (6x6)

2.13m x 2.13m (7x7)

2.44m x 2.44m (8x8)

Eaves height: 1940mm

Ridge height: 2070mm

SHED AT  
3 VICARAGE  
CLOSE

