

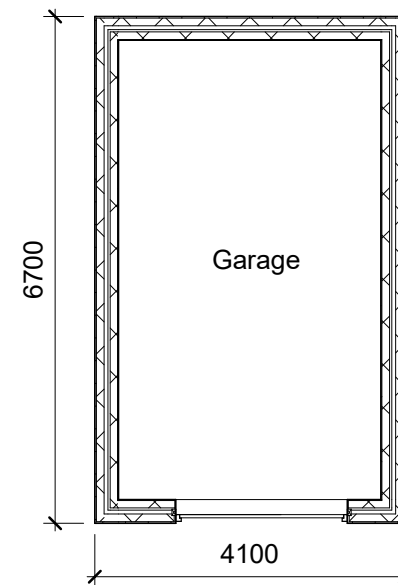


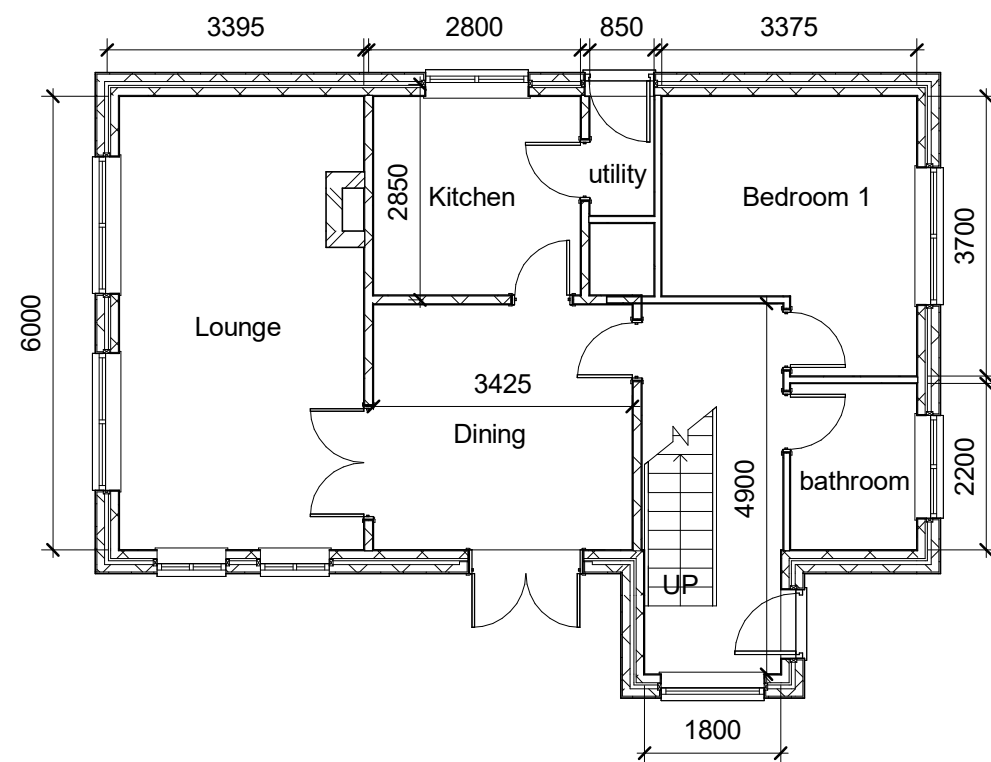

1 Ground floor
1 : 100

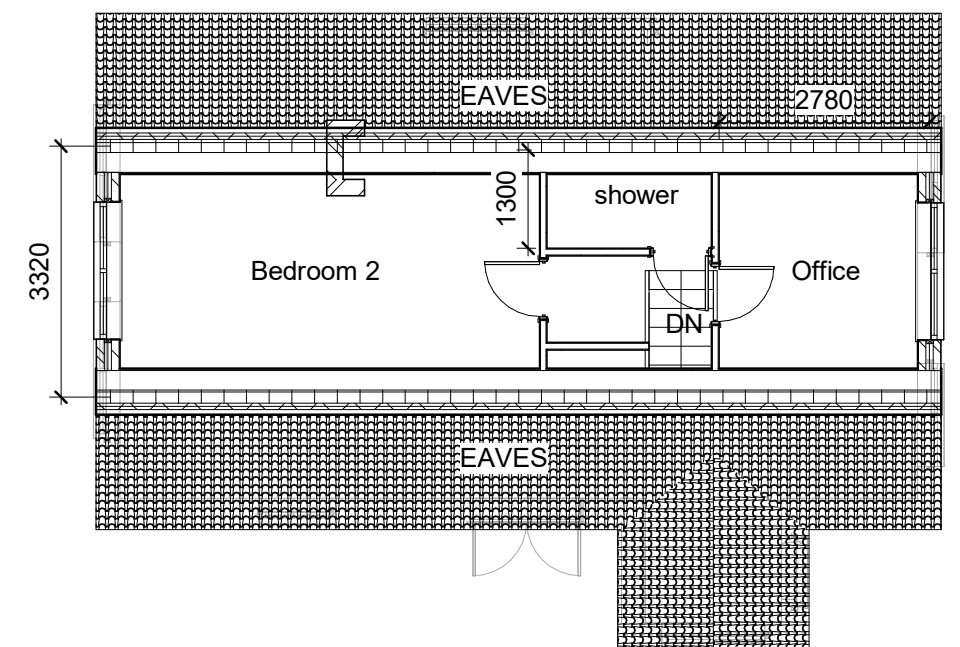

2 1st Floor
1 : 100

No.	Description	Date

 AUTODESK www.autodesk.com/revit				PROJECT		CLIENT				
				Front & garage extension		Braemar, bryers croft				
						Date Issue Date	Project number Project Number		Scale (@ A3) 1 : 100	
						Drawn by Author		DRWAING NUMBER		REV
Existing floor plan				Checked by Checker		A101				
				CODE	STATUS	SUITABILITY DESCRIPTION	PURPOSE OF ISSUE			