



Do not scale off drawing.  
All dimensions to be checked on site by Contractor.  
Any errors or discrepancies to be reported to the Contract Supervisor.

Existing Elevations

Existing Side Elevation

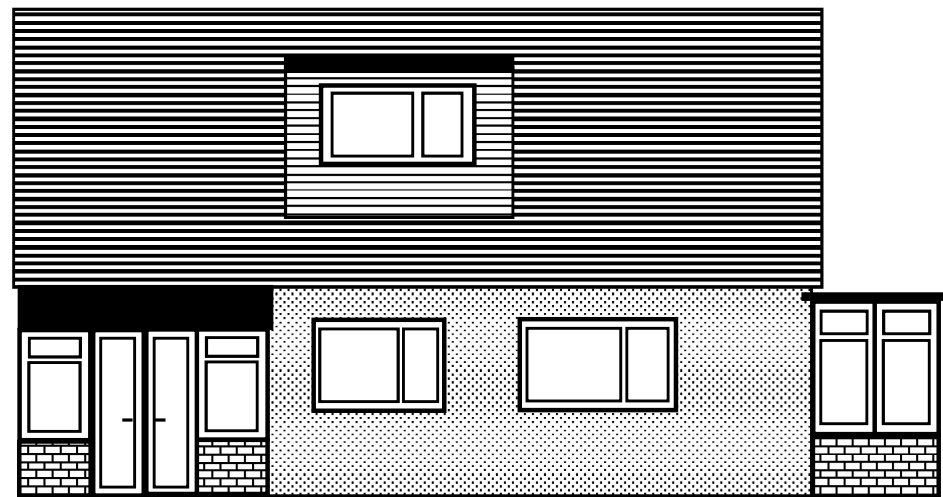


Existing Side Elevation

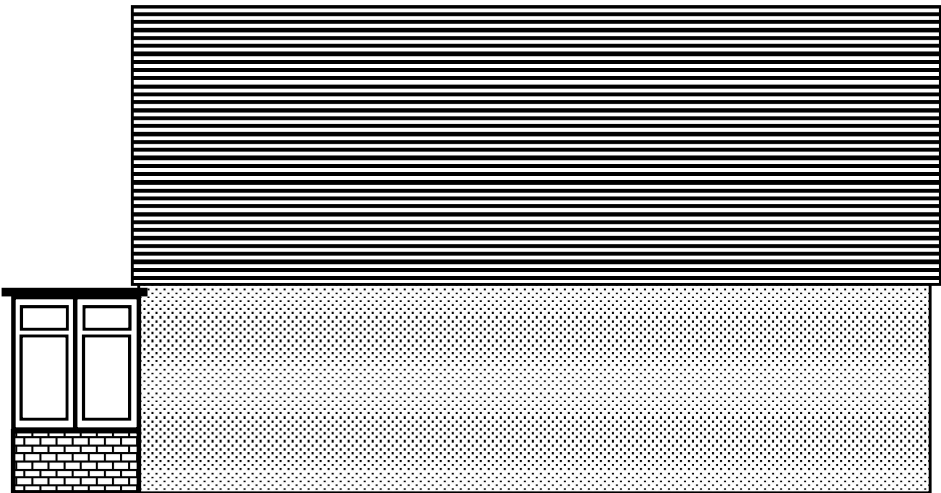

Existing Front Elevation



Existing Rear Elevation

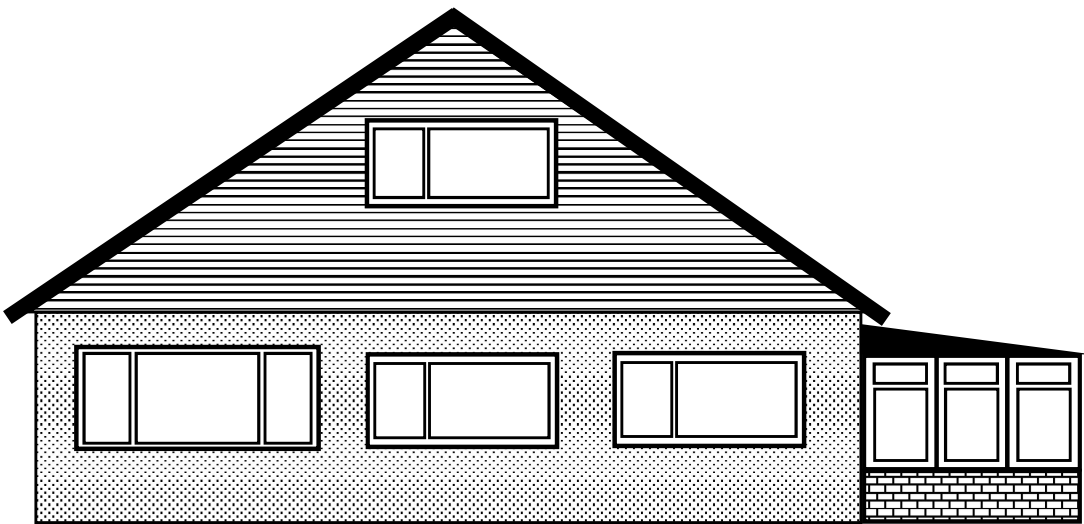


Site Address	63 Hillcrest Road, Langho, BB6 8EN
Client Name	Mr and Mrs Worden
Date	Sept 2020
Scale	1:100 @ A3


Proposed Elevations

Do not scale off drawing.  
All dimensions to be checked on site by Contractor.  
Any errors or discrepancies to be reported to the Contract Supervisor.

Proposed Side Elevation

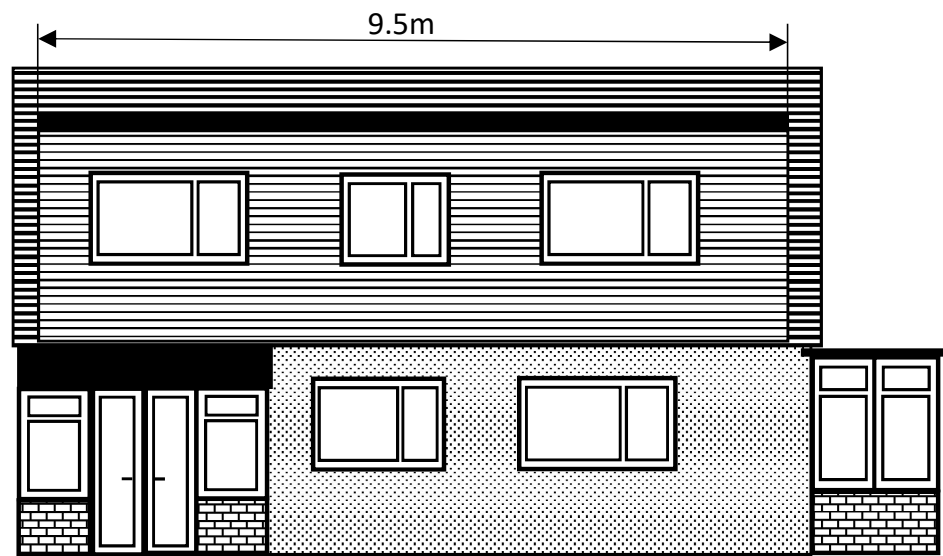


Proposed Side Elevation

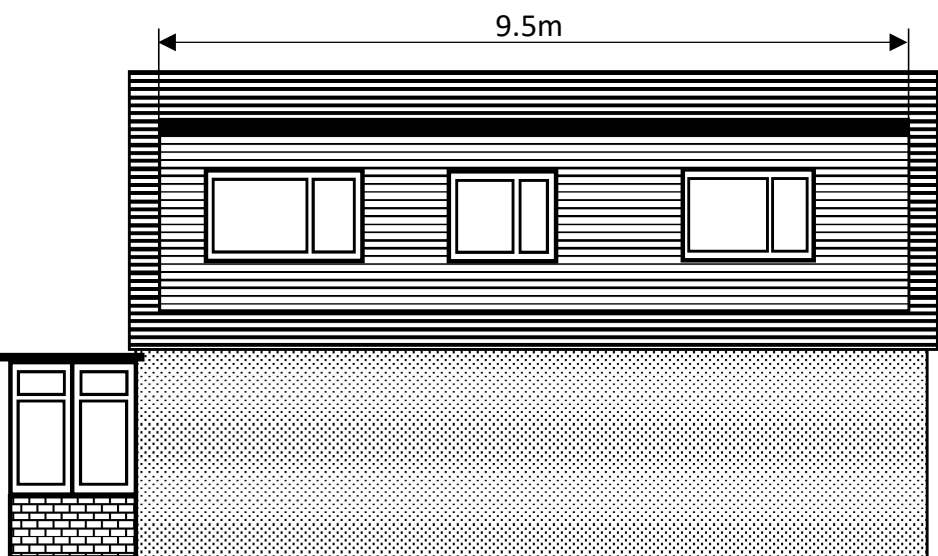


- Cladding on dormers to match existing at front of house
- White UPVC windows to compliment existing
- New slate grey roof tiles
- All new drainage to run into existing drain pipes
- Rubber roof membrane to new dormers
- Existing driveway parking for 5 vehicles
- Width of dormer is to wall to gain enough headroom for the stairs to be moved. Currently stairs are in the lounge and for a better fire escape route the stairs are proposed to move to their own hallway with clearer exit route (please see \*).

Proposed Front Elevation

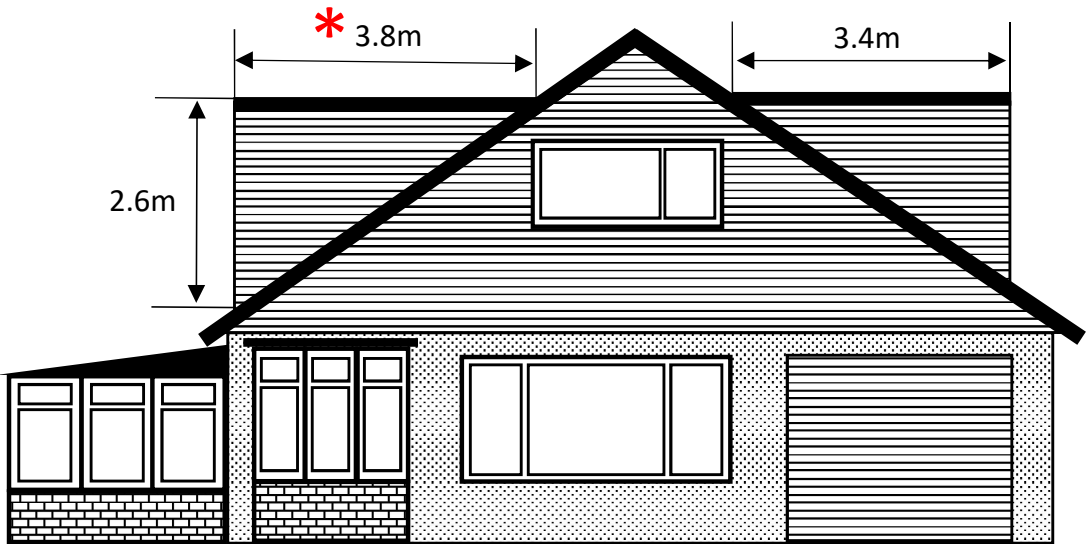


Proposed Rear Elevation

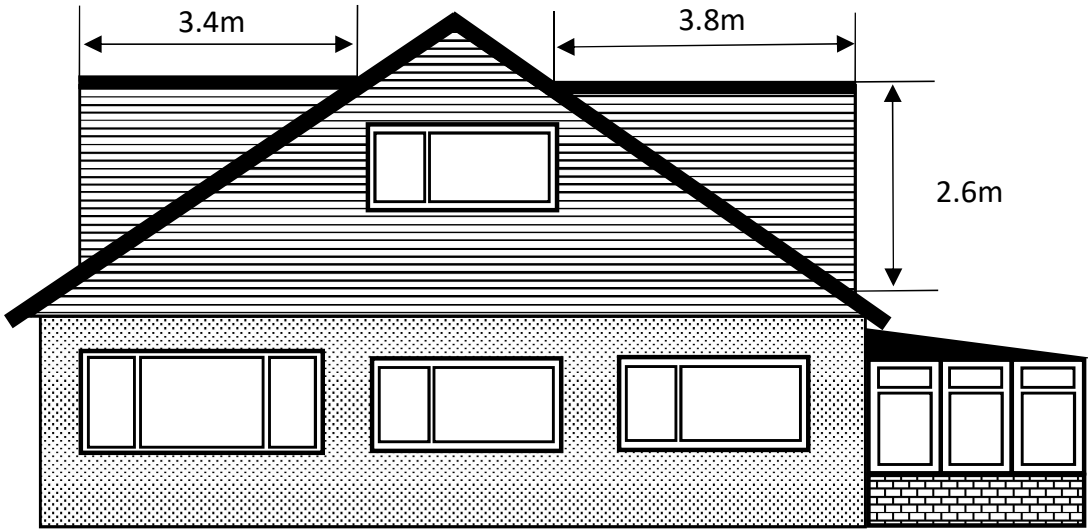


Site Address	63 Hillcrest Road, Langho, BB6 8EN
Client Name	Mr and Mrs Worden
Date	Sept 2020
Scale	1:100 @A3


Existing Floorplans

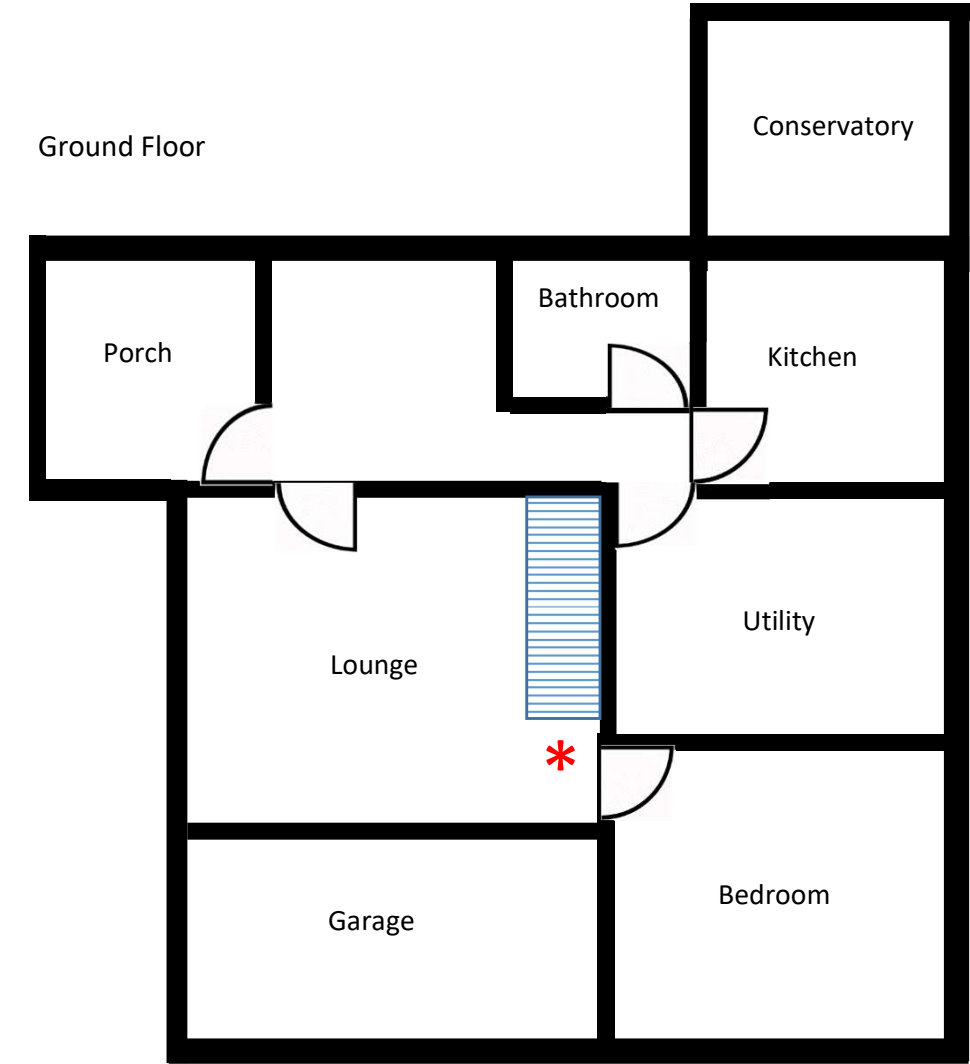


First Floor

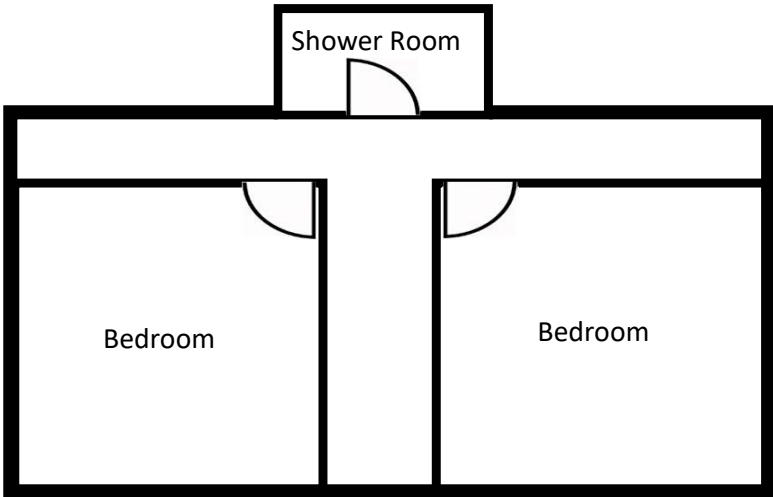

Proposed Floorplan

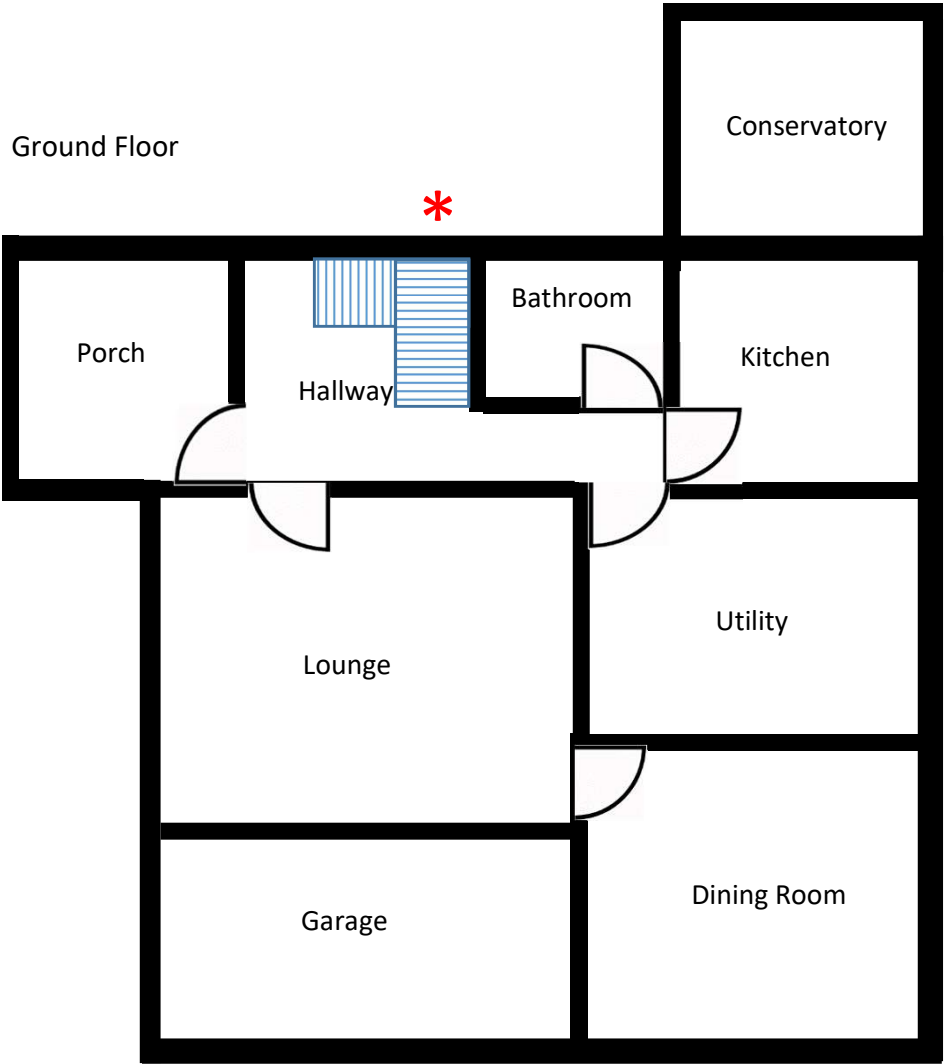

First Floor

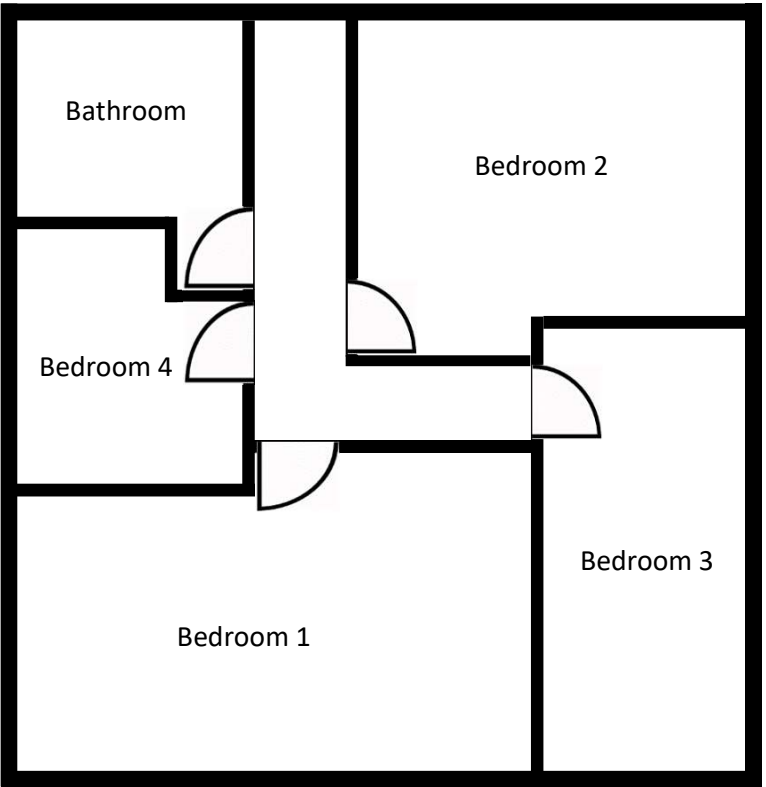

Do not scale off drawing.  
All dimensions to be checked on site by Contractor.  
Any errors or discrepancies to be reported  
to the Contract Supervisor.

Site Address	63 Hillcrest Road, Langho, BB6 8EN
Client Name	Mr and Mrs Worden
Date	Sept 2020
Scale	1:100 @A3