



NOTES:


1: Do not scale this drawing, use figured dimensions only 2: The Contractor, Sub Contractor or specialist supplier are responsible for confirming site dimensions prior to fabrication 3: Any dimensional discrepancies are to be reported to the Architect immediately

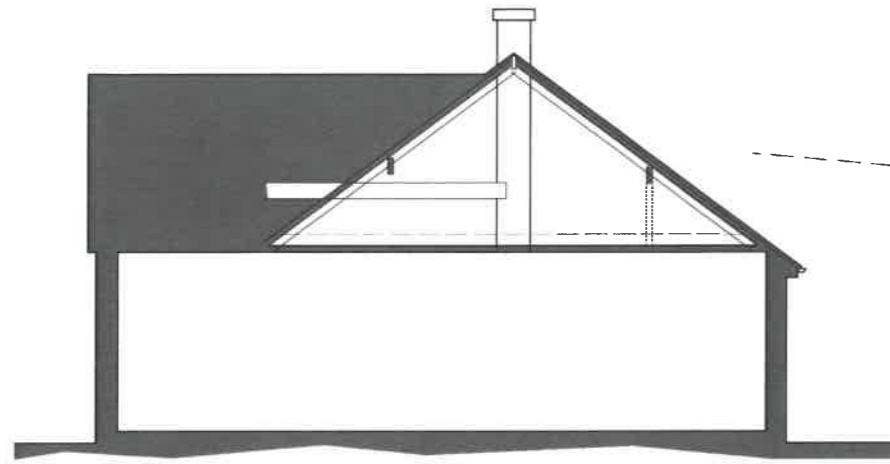



Typical Section A

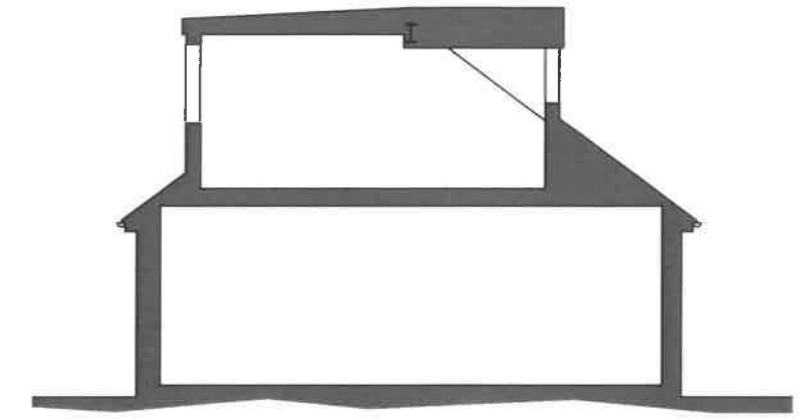

Typical Section B

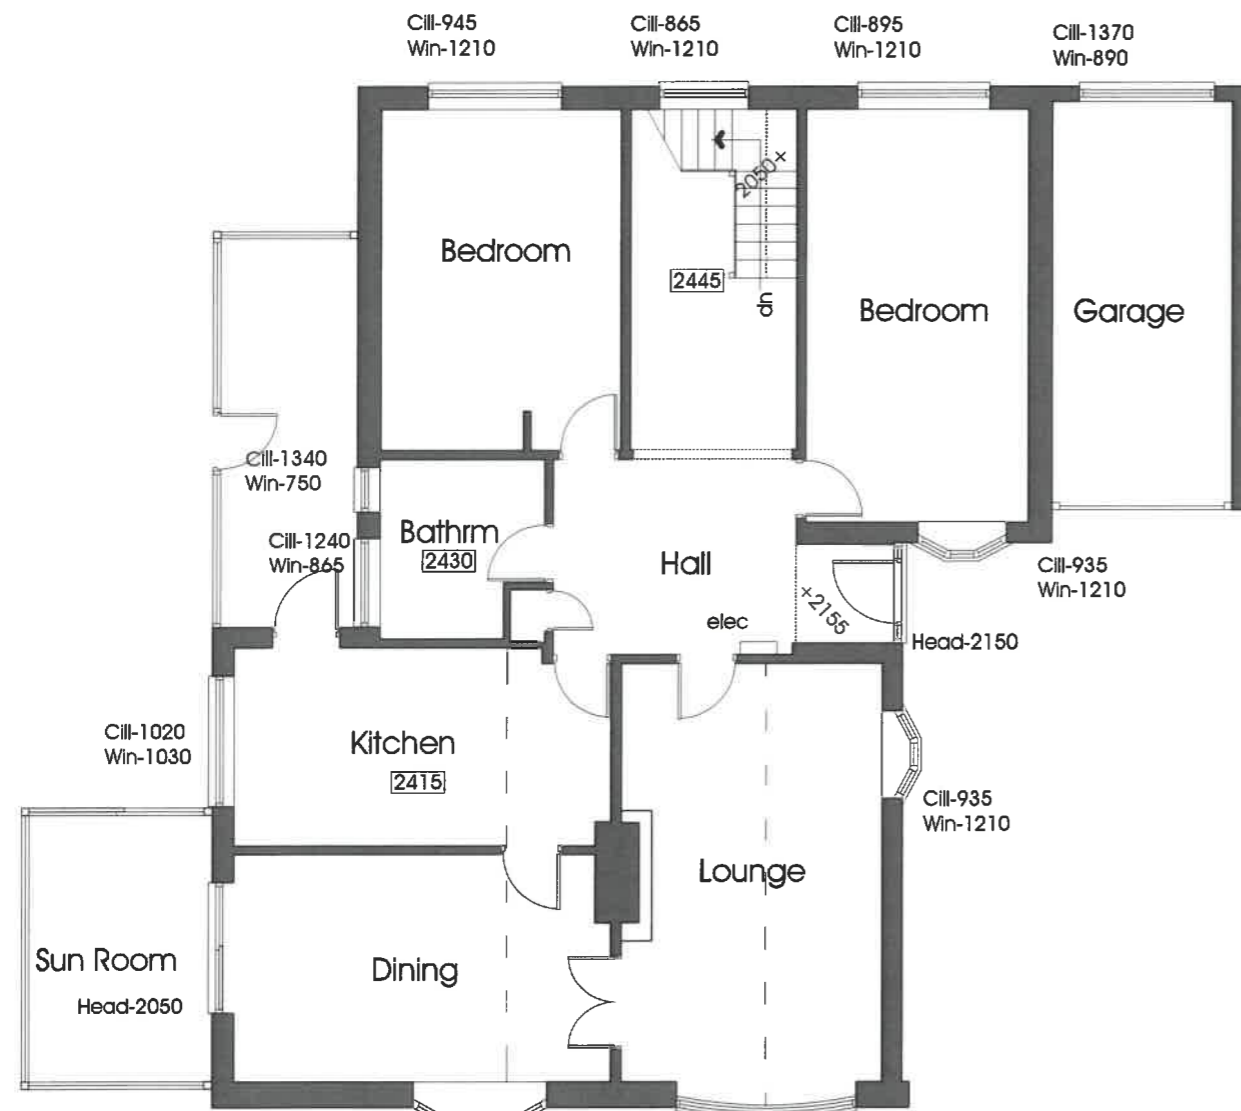

Ground Floor Plan

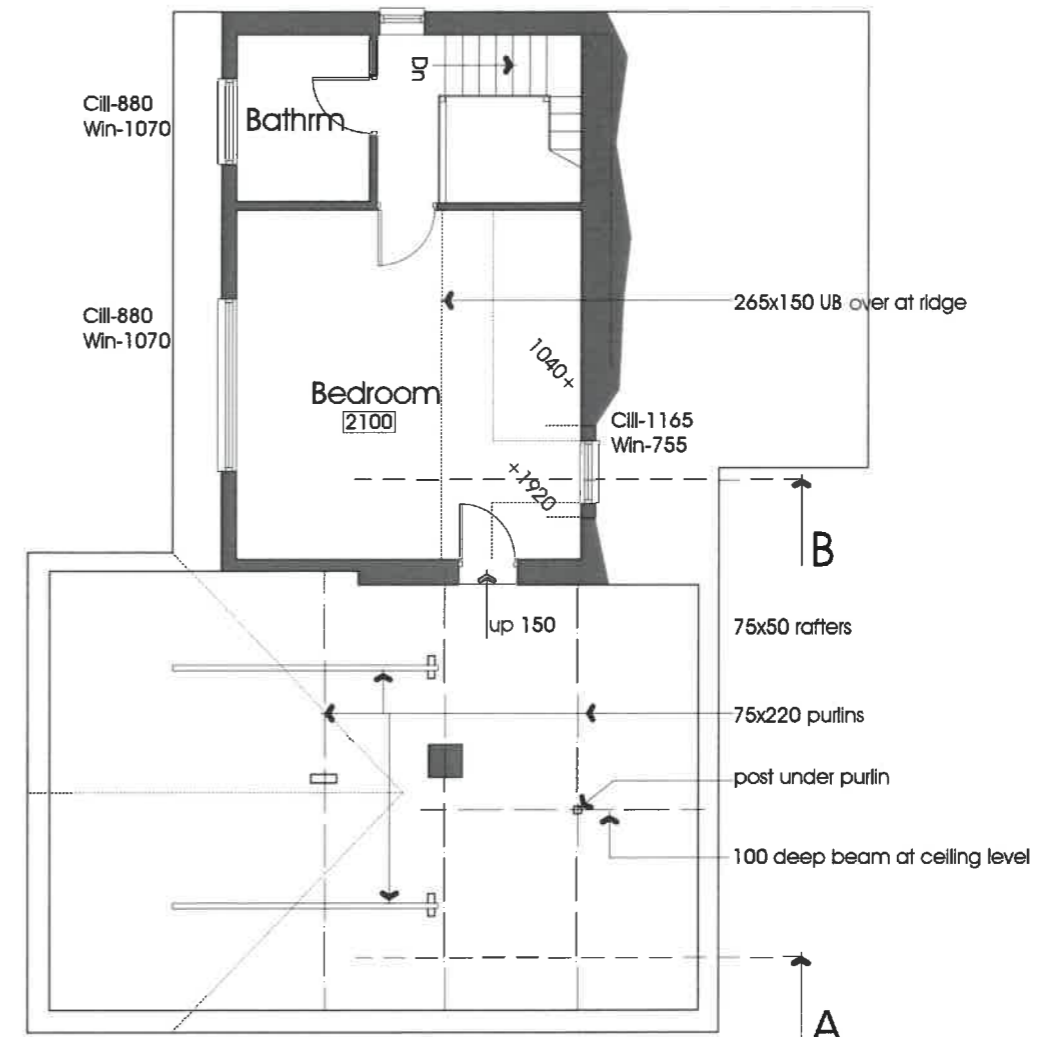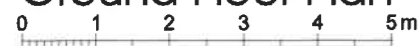

First Floor Plan