


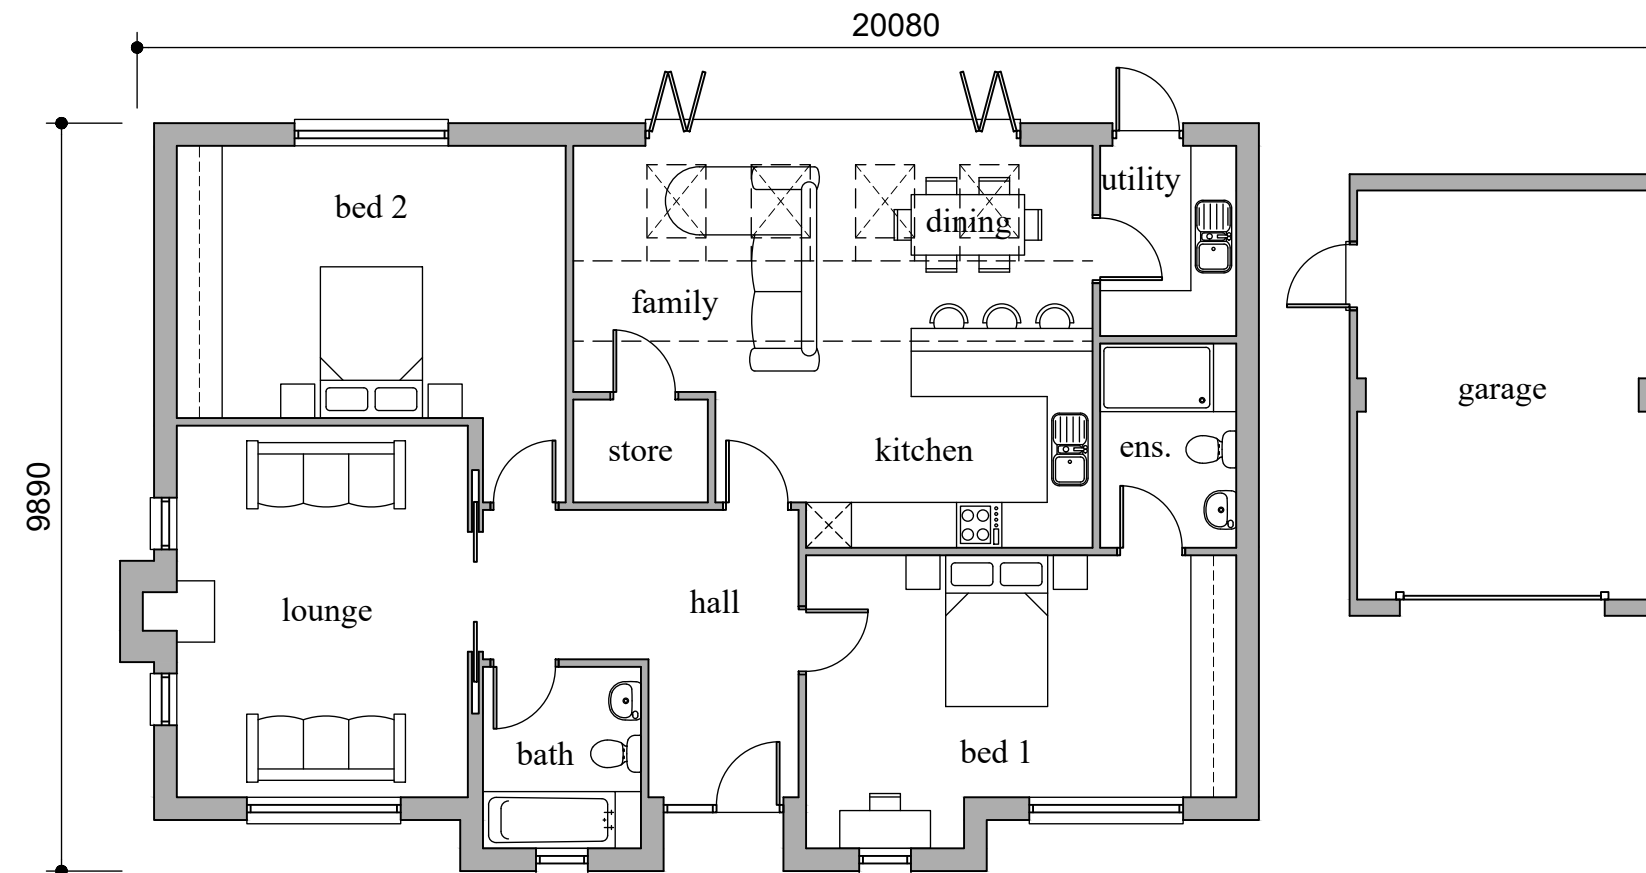

Floor Plan 123.6 sqm

Land off Clitheroe Road, Whalley - Floor Plan

