


EXISTING REAR ELEVATION

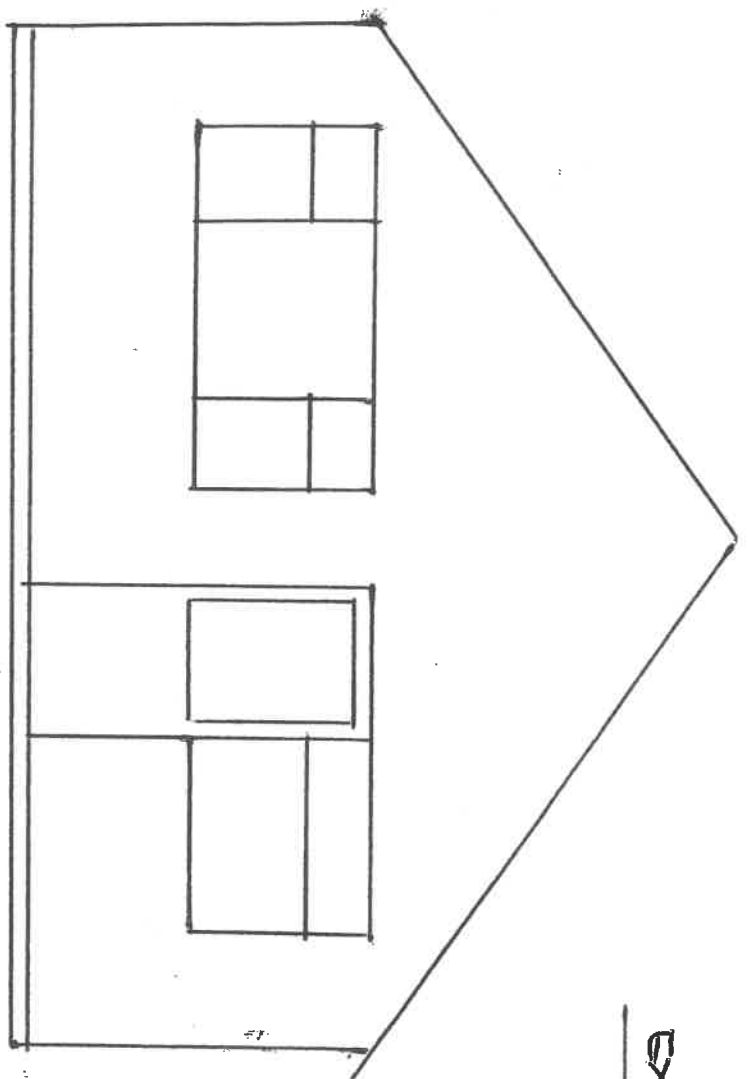

SCALE 1:50

EXISTING SIDE ELEVATION

