



EXISTING FRONT ELEVATION

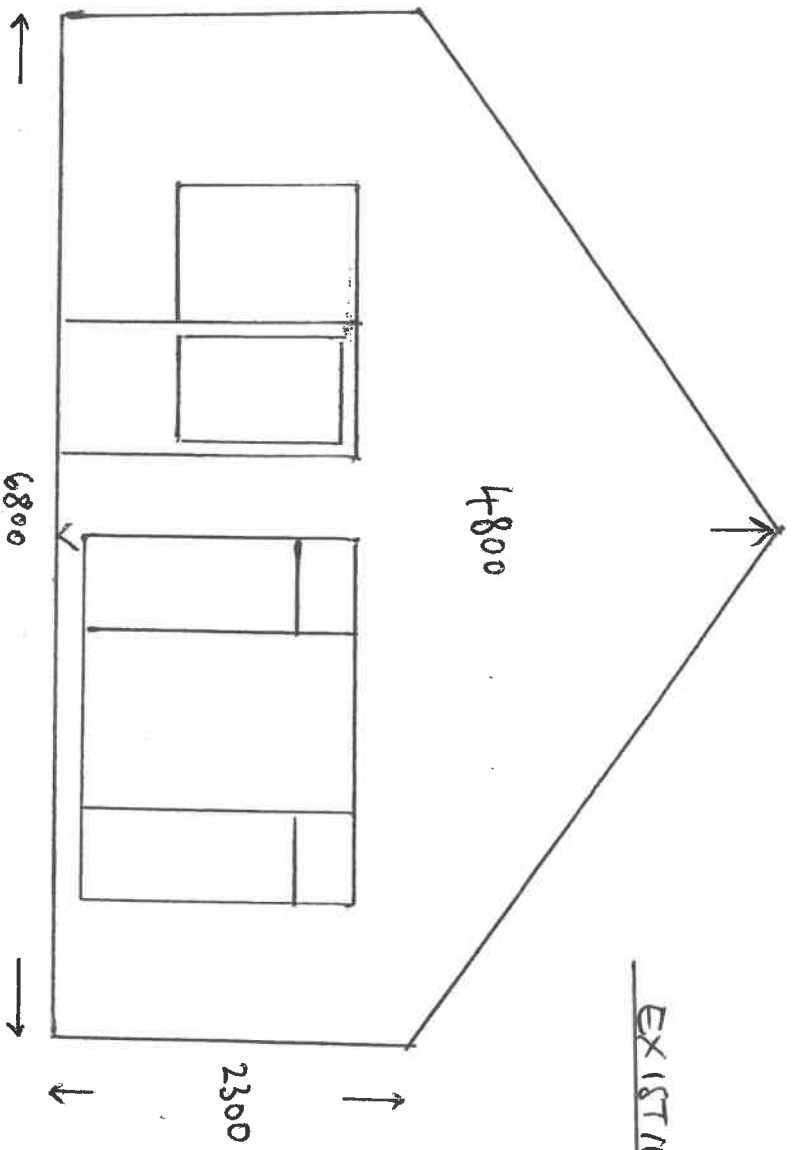

PROPOSED FRONT ELEVATION

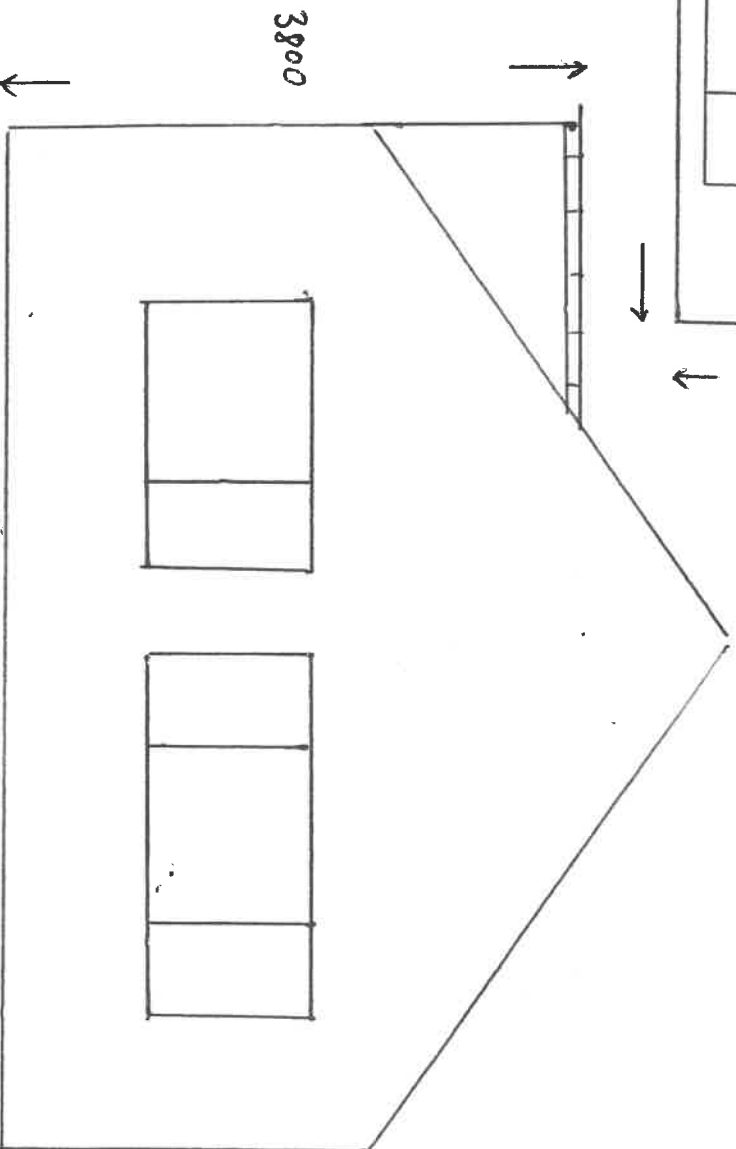

SCALE 1:50