


# **GARAGE FLOOR PLAN & ELEVATIONS**

**NEW DETACHED DOUBLE GARAGE: 10 COLLEGE CLOSE - LONGRIDGE - PRESTON - PR3 3AX**

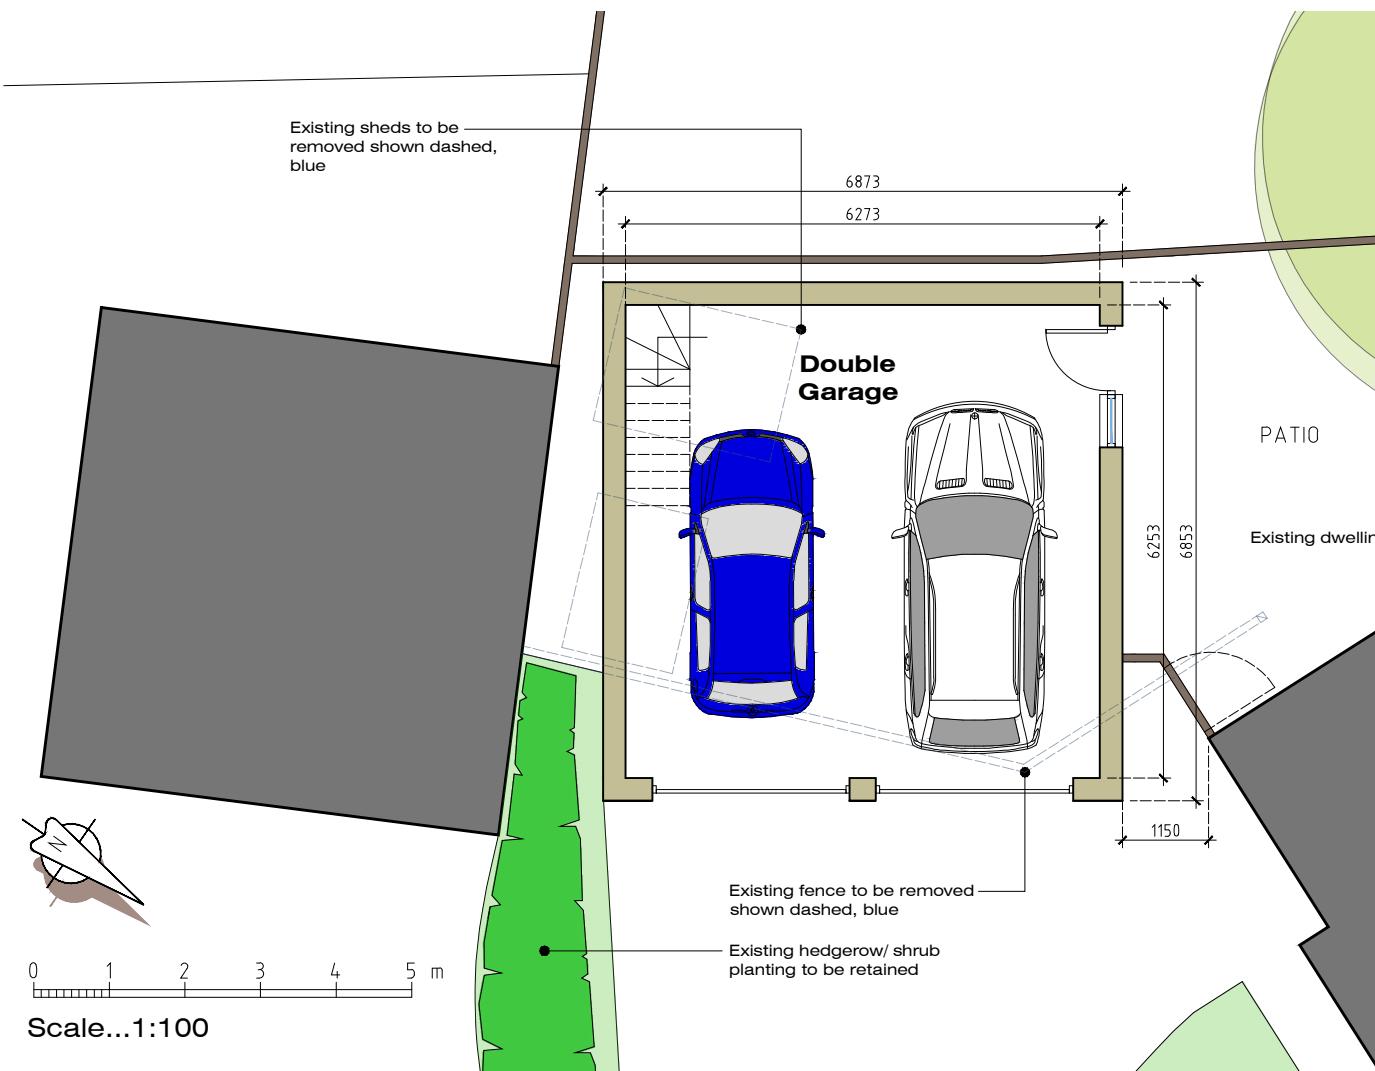

The image shows a proposed garage extension to the right of an existing detached garage. The existing garage has a dark brown, horizontally-ribbed wooden cladding and a dark grey garage door. The proposed extension is a larger, single-story building with a similar dark brown cladding. It features two large, light-colored garage doors with horizontal lines. The extension is set back from the existing garage, and a small green hedge is visible between them. The sky is light blue with a few wispy clouds.

## Front (North) Elevation/ Indicative Street Scene



## Rear (South) Elevation



## Side (East) Elevation

Rev-C: First floor fire escape window & annotation added to side elevation (22.12.20)  
Rev-B: Garage widened, Street Scene Elevation & Typical Section added (15.12.20)  
Rev-A: Minor amendments prior to submission of Planning Application (22.09.20)

PROPOSED DETACHED DOUBLE GARAGE 10 COLLEGE CLOSE LONGRIDGE PRESTON PR3 3AX	<b>JM-0189</b>	<b>003 Rev-C</b>
	<b>PROPOSED FLOOR PLAN &amp; ELEVATIONS</b>	Date: 15.09.20 Drawn by: J Monks Scale: 200 (A3)

# MONKS-ARCHITECTURAL-DESIGN

25 BIRCHFIELD DRIVE - LONGRIDGE- PRESTON - PR3 3HP