


PROPOSED SITE PLAN

NEW DETACHED DOUBLE GARAGE: 10 COLLEGE CLOSE - LONGRIDGE - PRESTON - PR3 3AX



Scale...1:200

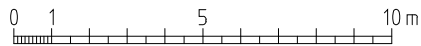

Proposed New 6.85 x 6.02M
Detached Double Garage

Existing sheds and fences to be
removed shown dashed, blue.

Existing Detached Double
Garage (8 College Close)



Rev-A: Minor amendments prior to submission of Planning Application (22.06.20)

PROPOSED DETACHED DOUBLE GARAGE 10 COLLEGE CLOSE LONGRIDGE PRESTON PR3 3AX	JM-0189	002 Rev-A
	PROPOSED SITE PLAN	Date: 15.09.20 Drawn by: J Monks Scale: 200 (A3)
MONKS-ARCHITECTURAL-DESIGN 25 BIRCHFIELD DRIVE - LONGRIDGE- PRESTON - PR3 3HP		