
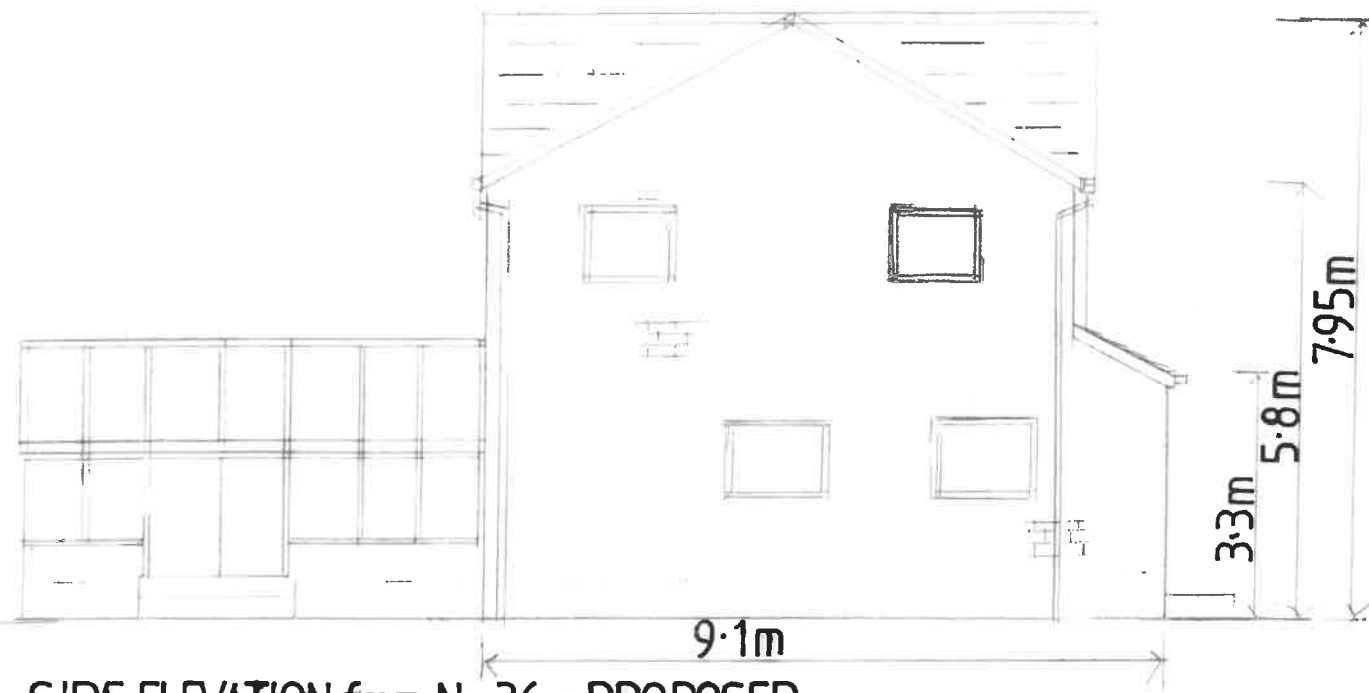


SCALE 1:100

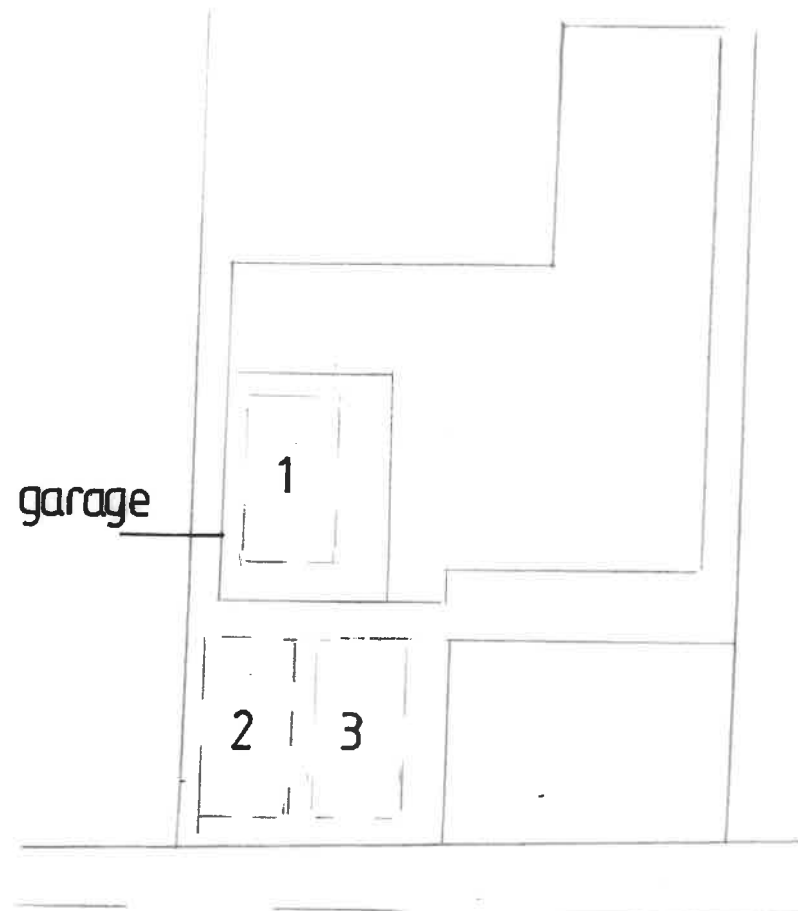

SIDE ELEVATION from No 36 - PROPOSED

MaterialsRoof Pitched Roof, concrete tiles to match existing roofWalls Facing brick to match existing wallsWindows/Doors WHITE UPVC FRAMES D/DOUBLE GLASSGuttering/Roof to match existing

PARKING LAYOUT SCALE 1:200