



2

View of North facing elevation  
Showing Double & Single Doors  
Size and Position to be determined



View of West facing elevation  
Showing double door  
Size and Position to be determined




View of South facing elevation  
Showing four windows  
Size and Position to be determined



View of East facing elevation  
Showing single door  
Size and Position to be determined

Plan view of 58off – 100mm x 50mm  
Roof supports at 300mm centres  
On 3off 178mm x 50mm Longitudinals

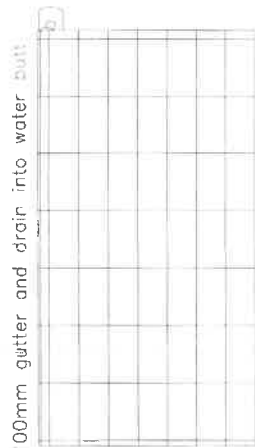

100mm gutter and drain into water butt

Plan view of cabin roof = Covered with 19mm treated plywood 2.44 M x 1.22 M and covered with quality roofing felt overlapped Or covered with good quality mineral /plastic corrugated overlapped to flow towards gutter

View of Full Plan Showing  
just hidden column positions.  
See other views for roof details.

Read in conjunction with H.M. Land Registry Drawing LA719331  
Read in conjunction with Sheet 1 & 2 of Dwg AWARD PS101

[illegible]