


Notes

1. Do not scale this drawing.
2. All dimensions must be checked on site and any discrepancies verified with the architect.
3. Unless shown otherwise, all dimensions are to structural surfaces.
4. Drawing to be read with all other issued information. Any discrepancies to be brought to the attention of the architect.
5. This drawing is the copyright of Levitt Bernstein and may not be copied, altered or reproduced in any form, or passed to a third party without license or written consent.

This is not a construction drawing, it is unsuitable for the purpose of construction and must on no account be used as such.

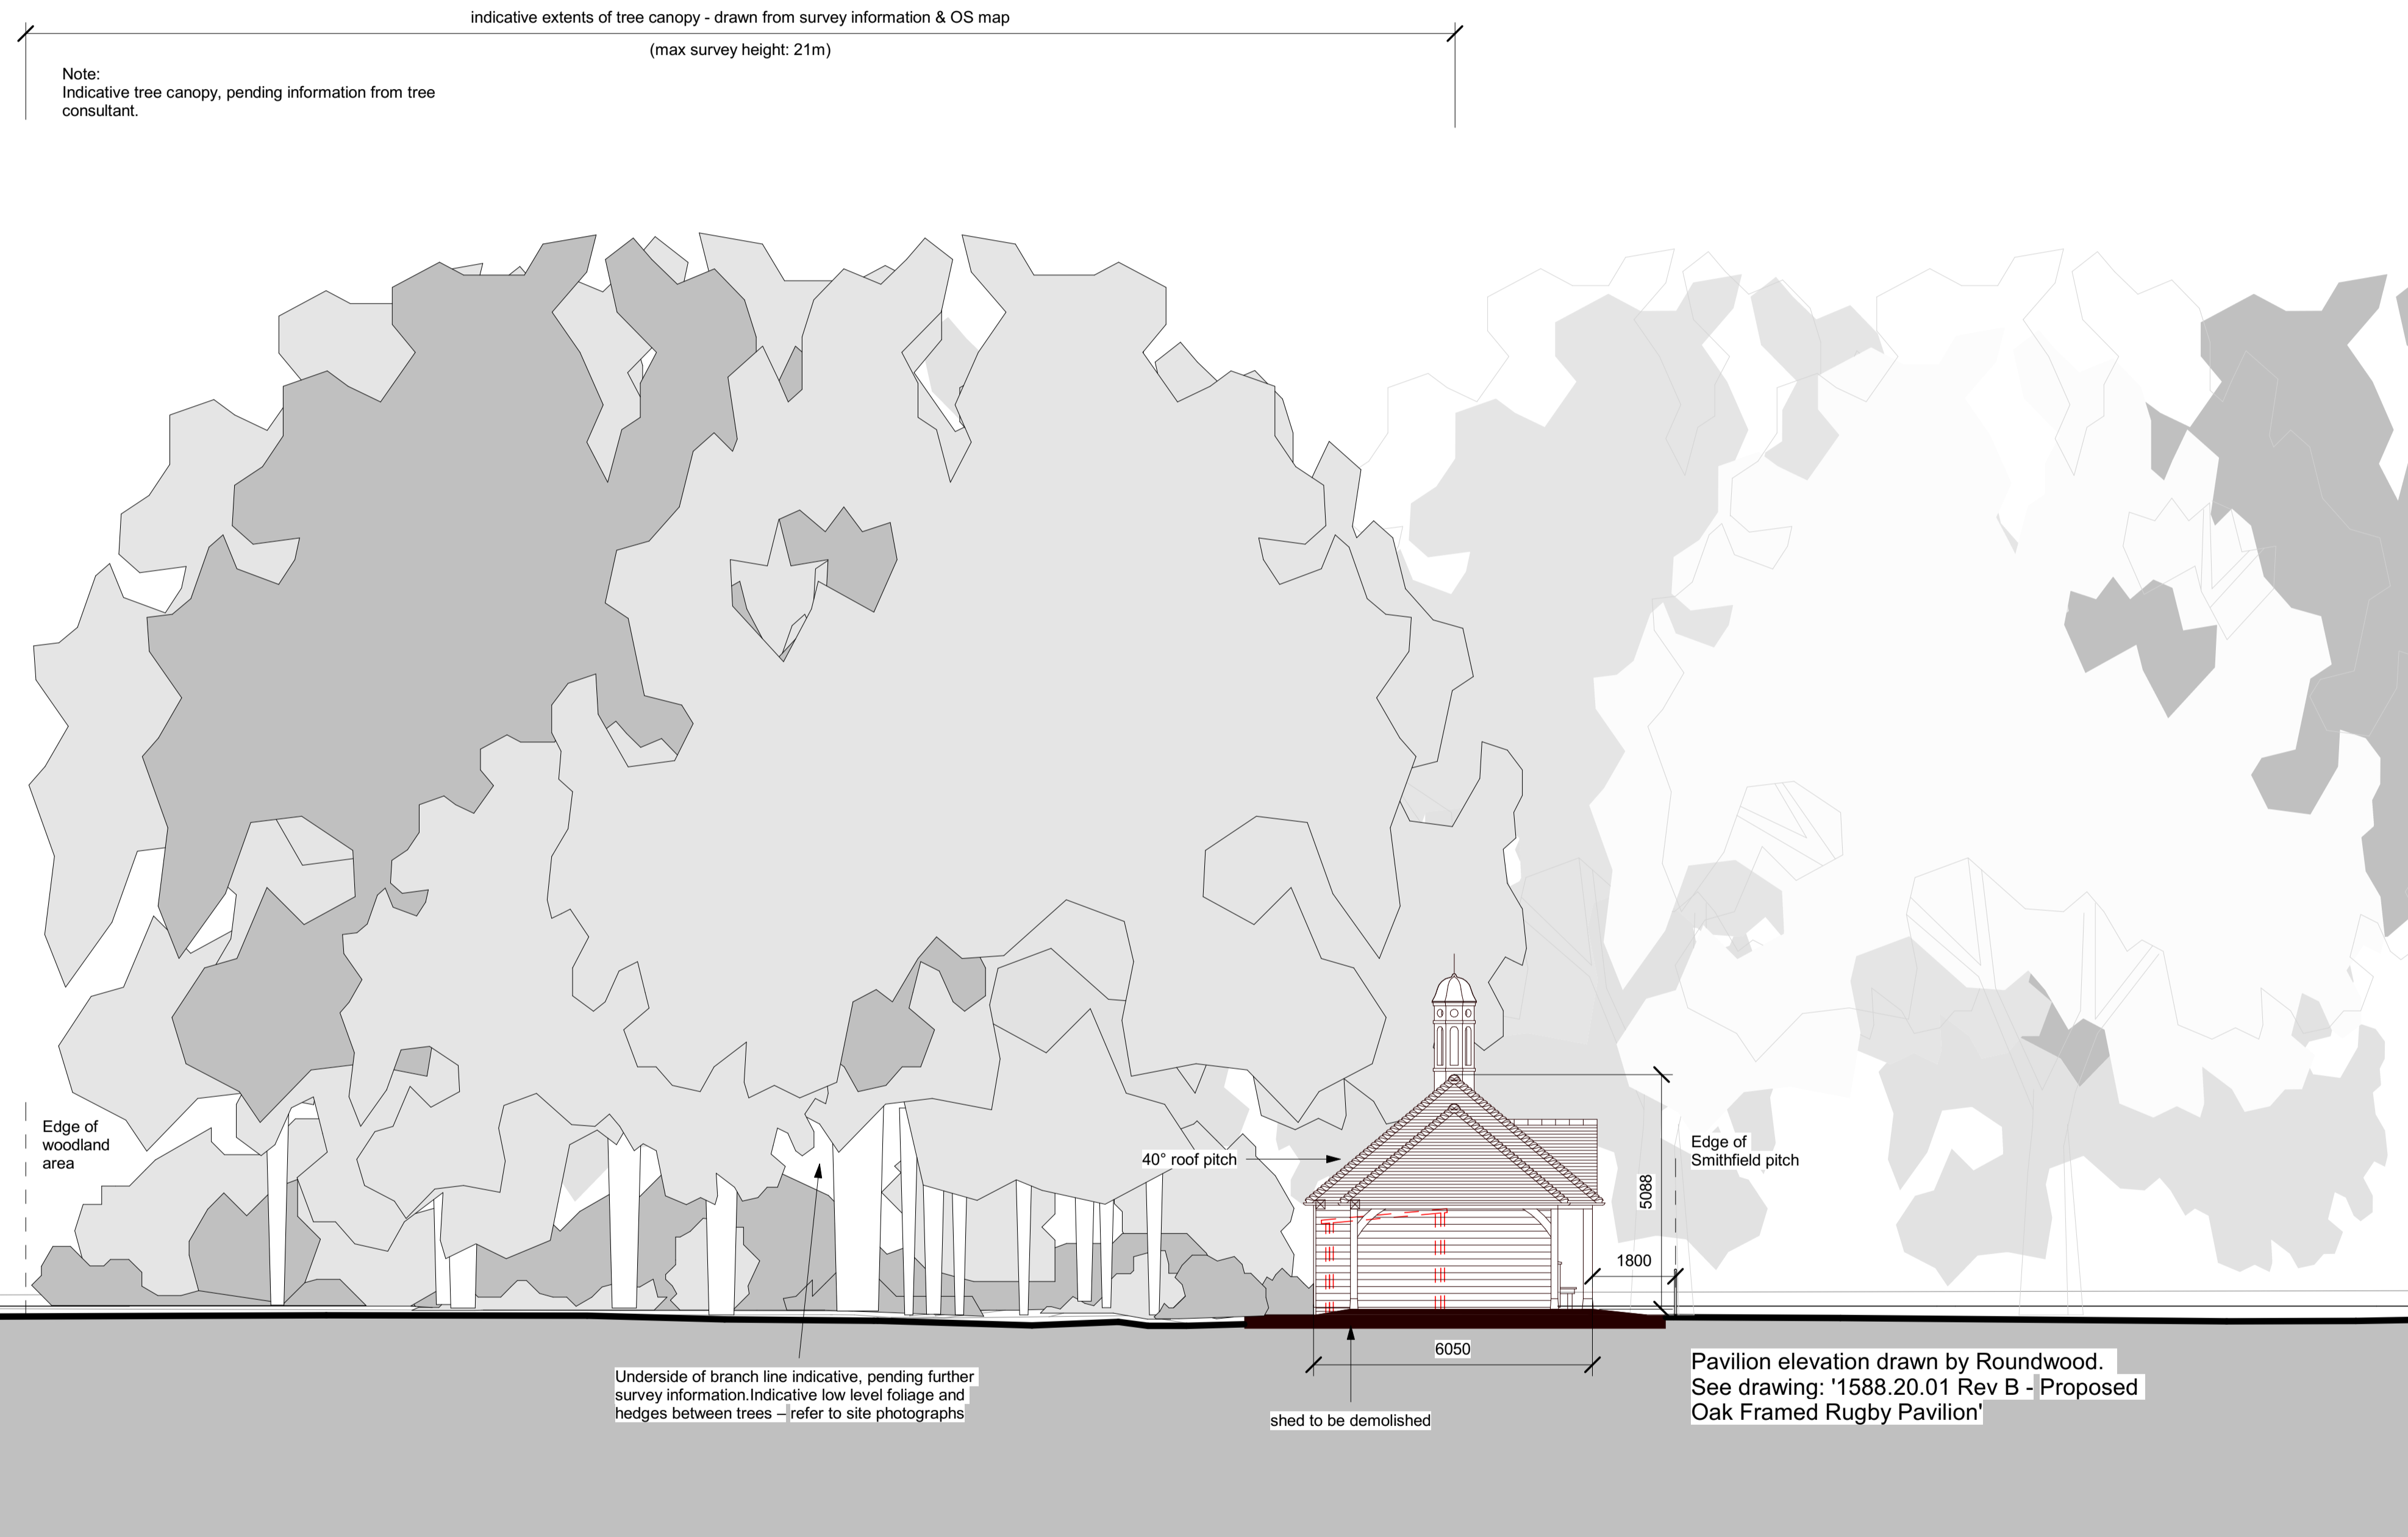

1 Proposed site section 01
1 : 100

P3	01/10/20	PLANNING ISSUE	JP
P2	01/09/20	Planning Issue - For Client Approval	JP
P1	14/08/20	Draft WIP Issue	JP
Rev	Date	Description	Initials

Project name

Stonyhurst Masterplan
Sports Pavilion

Drawing number	Rev
3477F-D - 0008	P3

Drawing

Proposed Site Section 01

Purpose of issue	Date
Planning	08/11/20
Scale	Drawn
1 : 100 @ A1	JR
Client	Checked
Stonyhurst College	JP

London
Thane Studios
2-4 Thane Villas
London N7 7PA
+44 (0)20 7275 7676

Manchester
Bonded Warehouse
Grape Street
Manchester M3 3JE
+44 (0)16 1669 8740

Levitt Bernstein
levittbernstein.co.uk