


REF 4 - WEST ELEVATION

EXISTING



PROPOSED

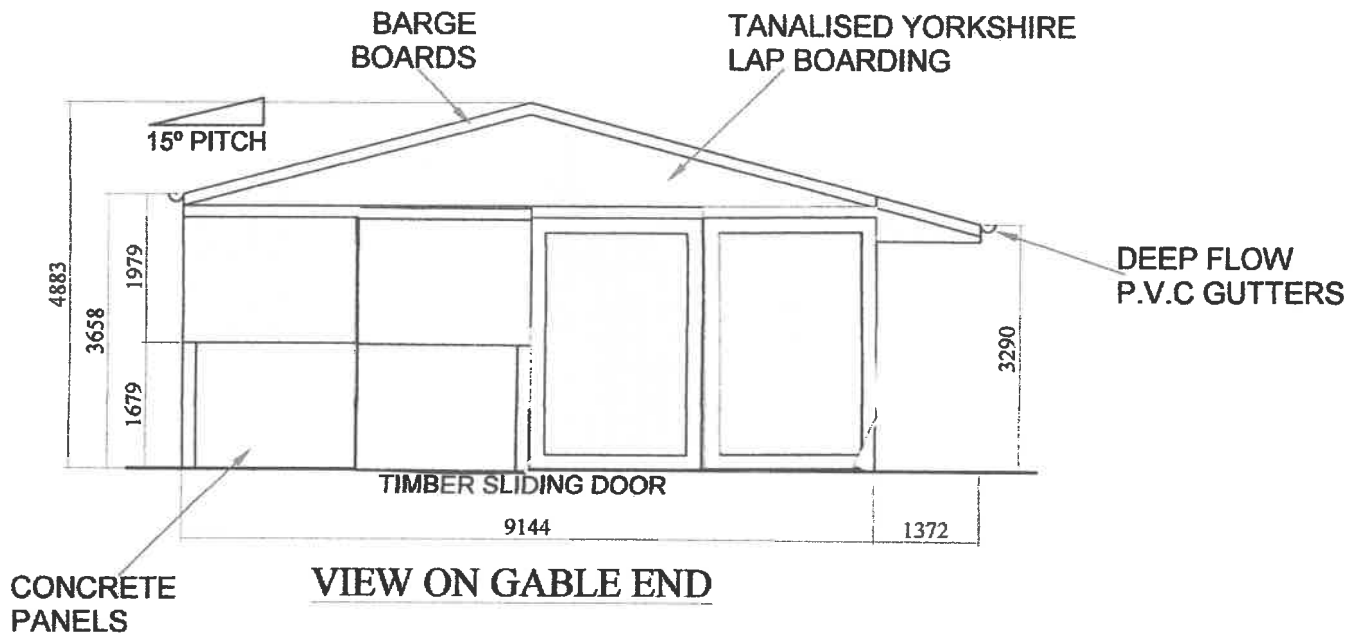