


Drawing 1 - Tree Numbering and Categorisation

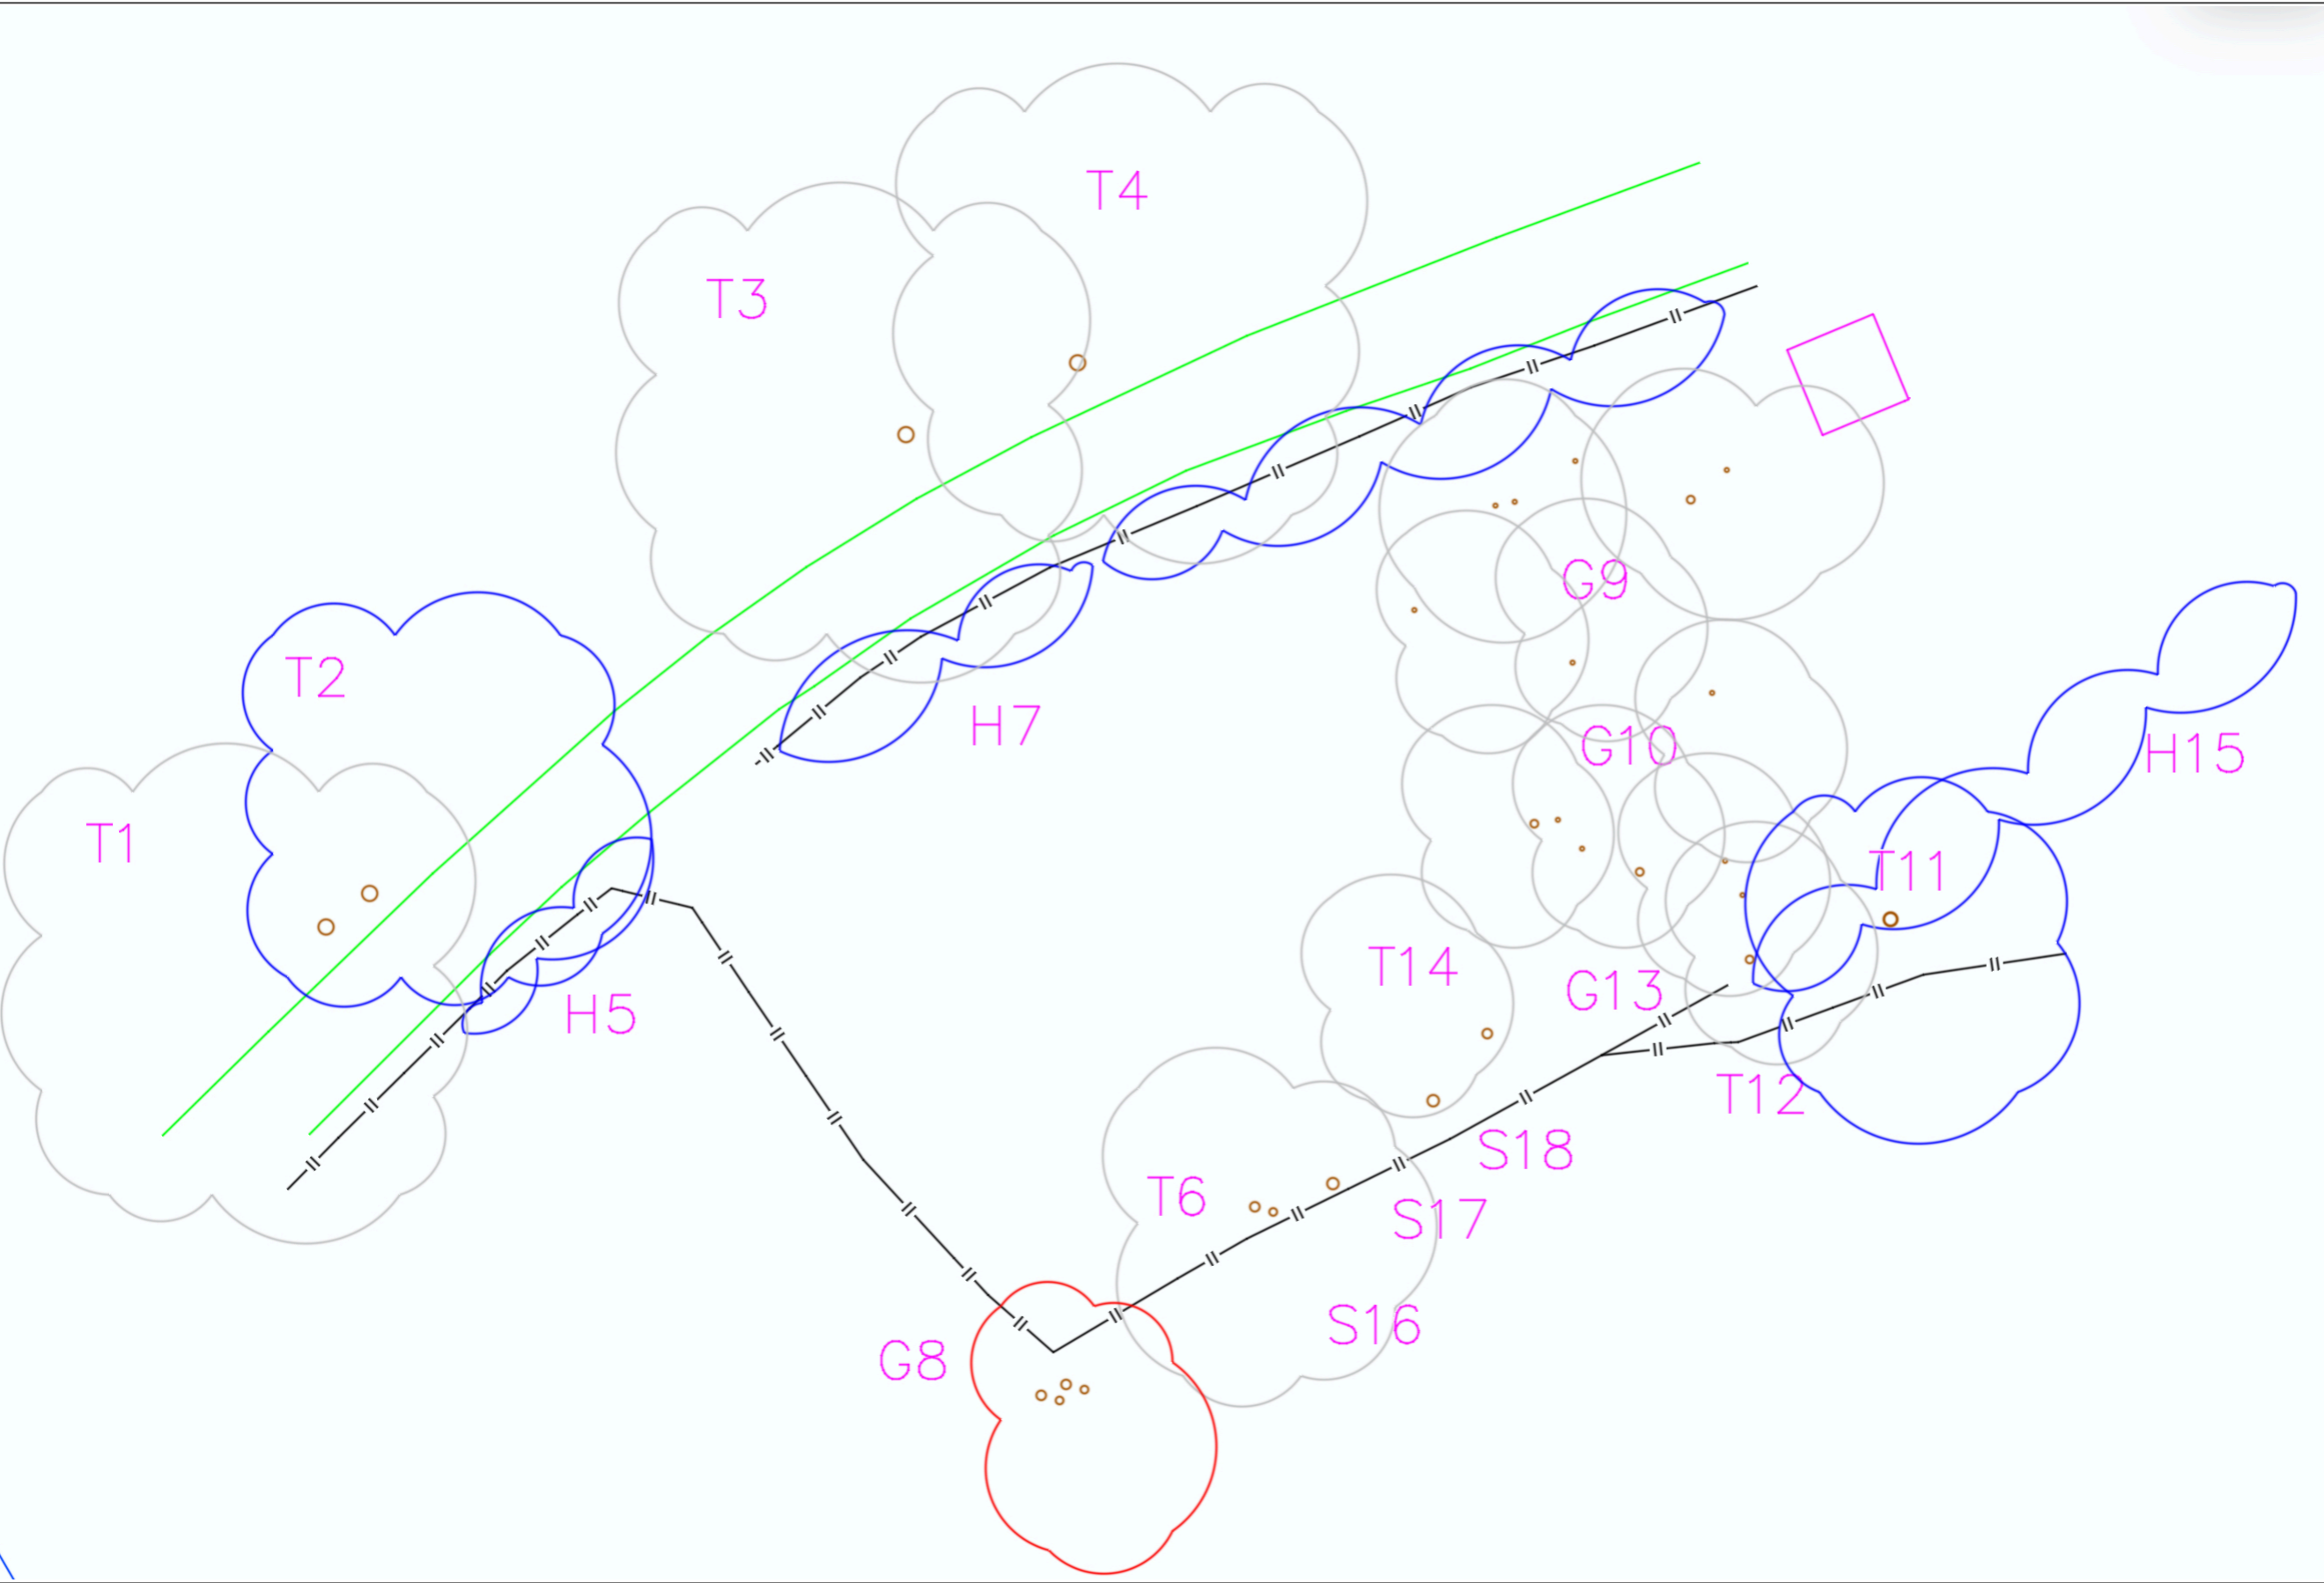

Drawing 1 - Tree Numbering and Categorisation	
Site	
Writtenstone, Writtenstone Lane, Knowle Green, PR3 2ZN	
Author	
Andrew McLoughlin	
Instructed by	
Stephen Ainscough	
Date of Assessment	
7th September 2020	
Key	
Tree Stems	
T	Trees
G	Group of Trees
H	Hedge
S	Tree Stumps
BS5837 2012 Tree categorisation	
Category A	High quality & value
Category B	Medium quality & value
Category C	Low quality & value
Category U	Recommended removal