


Drawing 1 - Tree Numbering and Categorisation

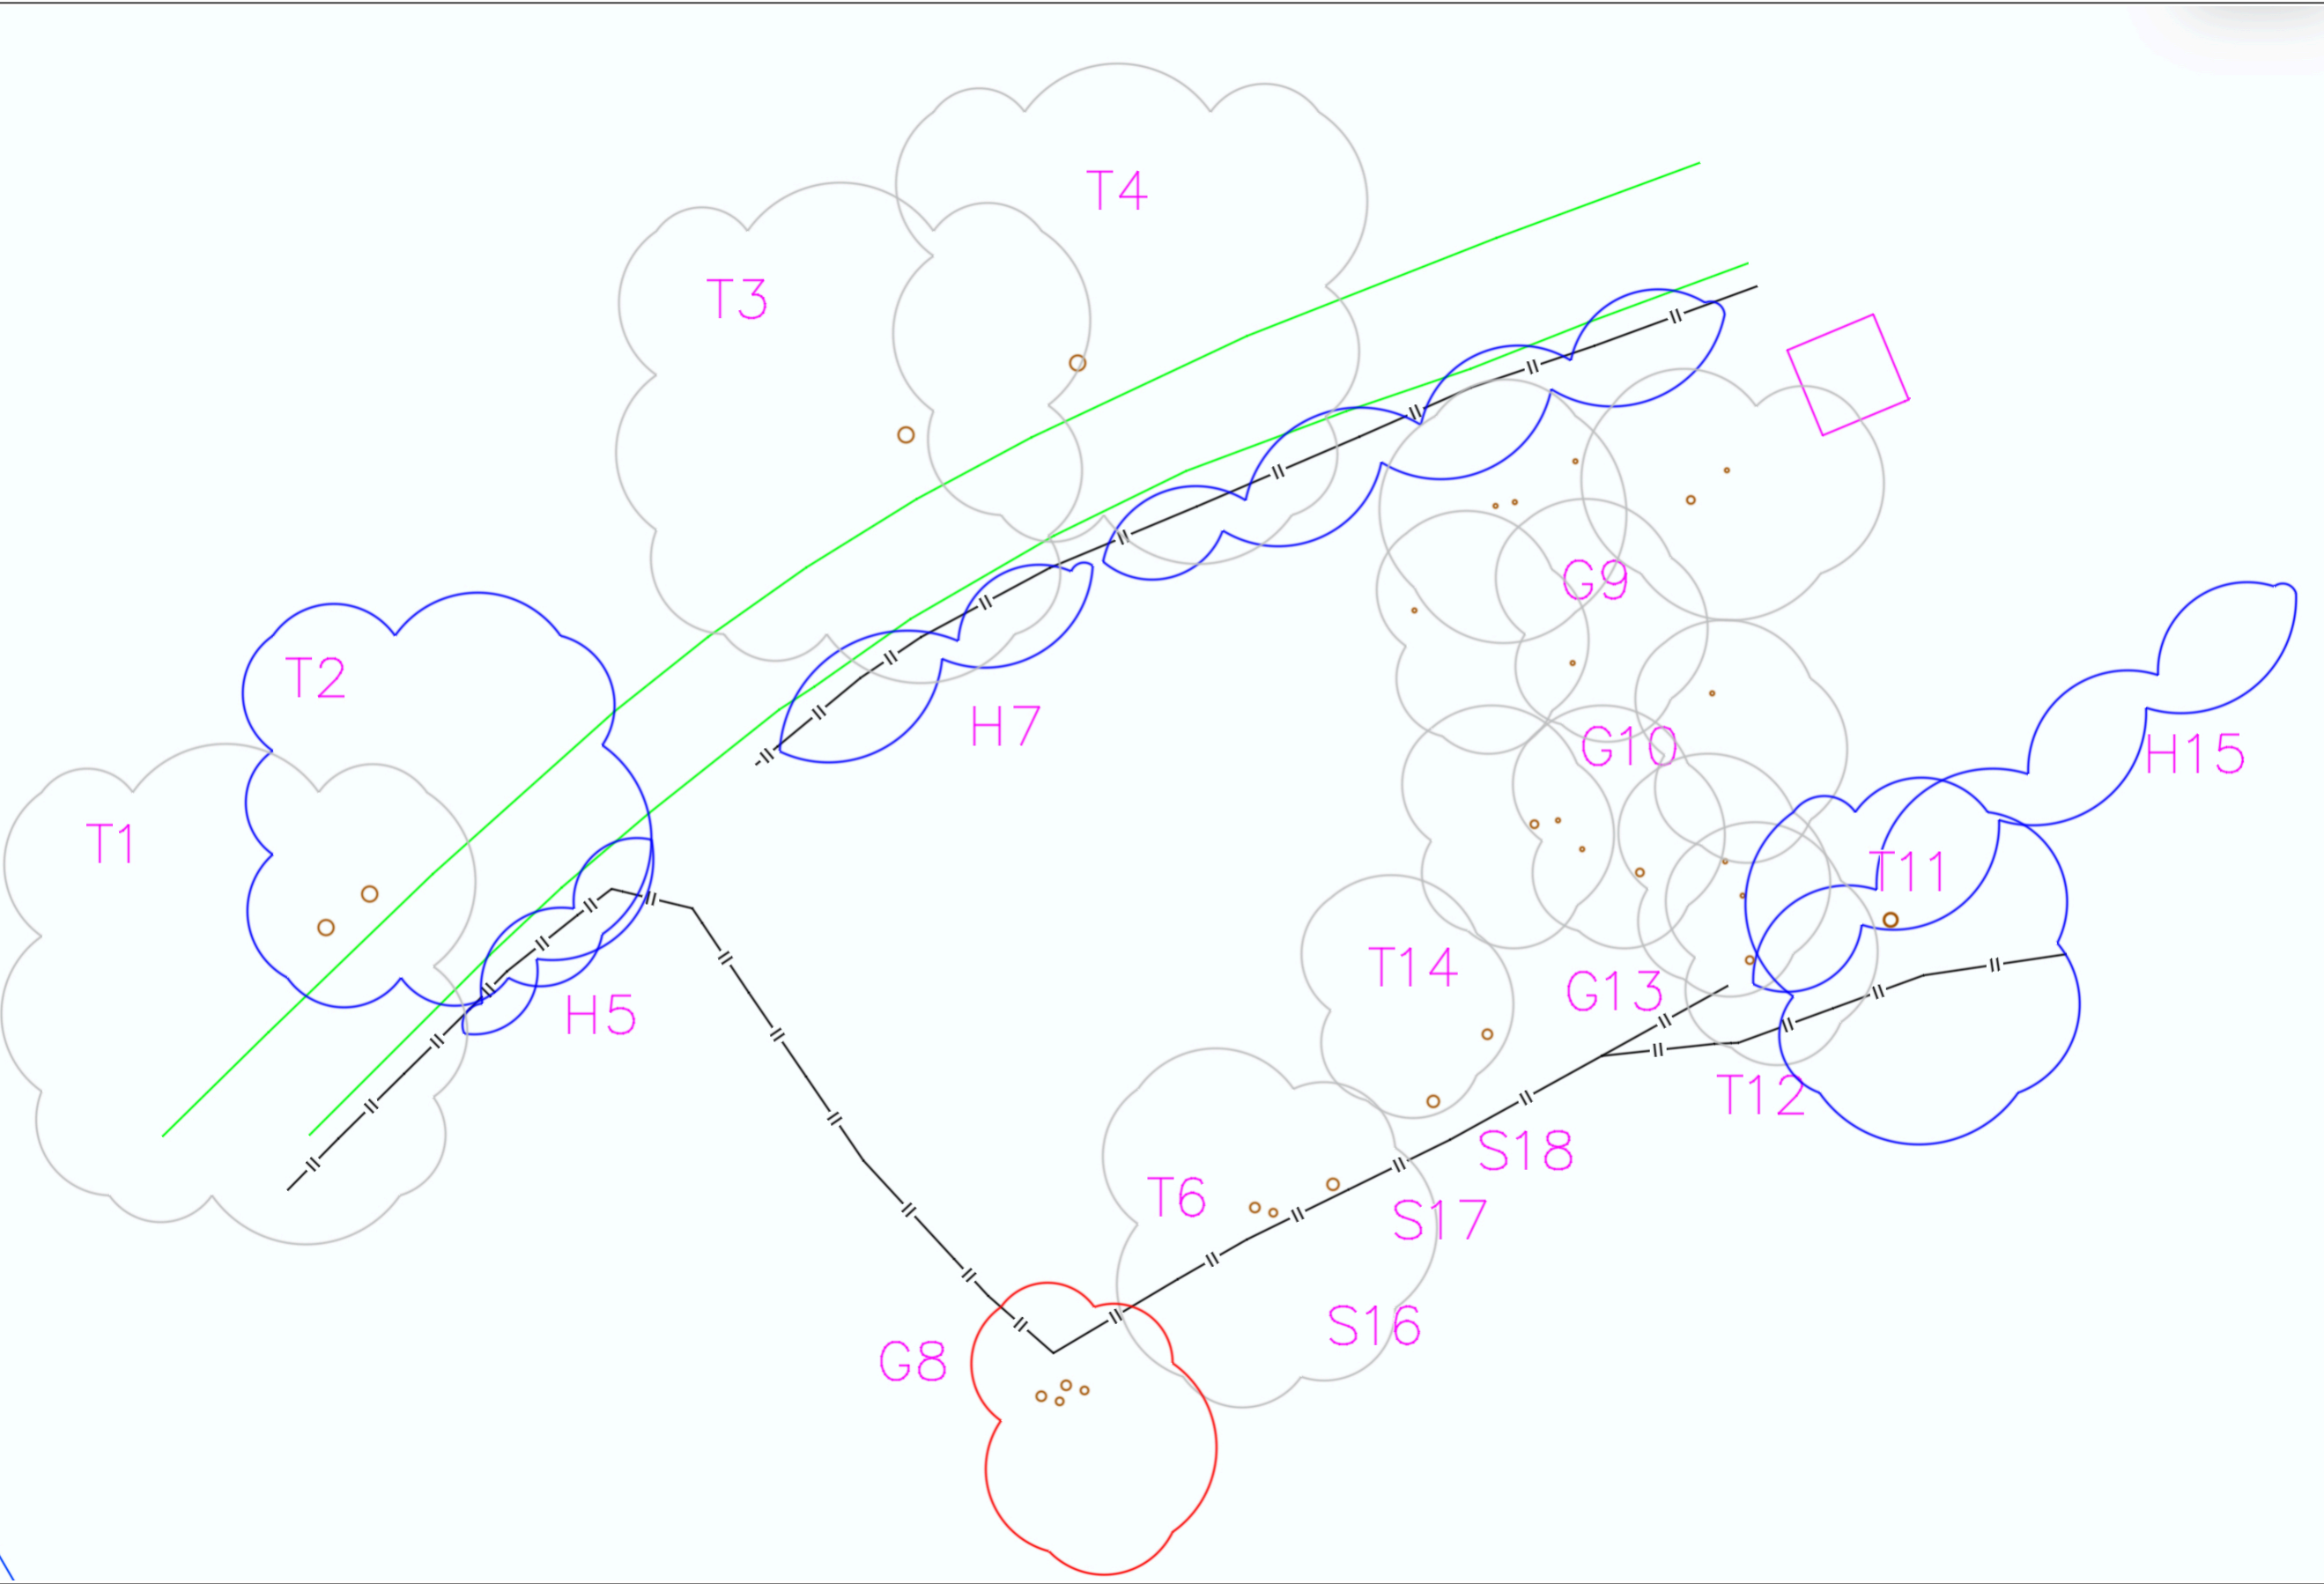

Drawing 1 - Tree Numbering and Categorisation	
Site	
Land at Cottam Cottage Farm, Written Stone Lane, Longridge, PR3 2ZN	
Author	
Andrew McLoughlin	
Instructed by	
Stephen Ainscough	
Date of Assessment	
7th September 2020	
Key	
Tree Stems	
T	Trees
G	Group of Trees
H	Hedge
S	Tree Stumps
BS5837 2012 Tree categorisation	
Category A	High quality & value
Category B	Medium quality & value
Category C	Low quality & value
Category U	Recommended removal