


NOTES:

The copyright of this drawing is held by Lea Hough & Co Chartered Surveyors LLP.


Do not scale from this drawing. All dimensions are approximate and must be checked and verified by the contractor prior to works commencing on site.

REVISIONS

REV	DESCRIPTION	DATE	AMENDED

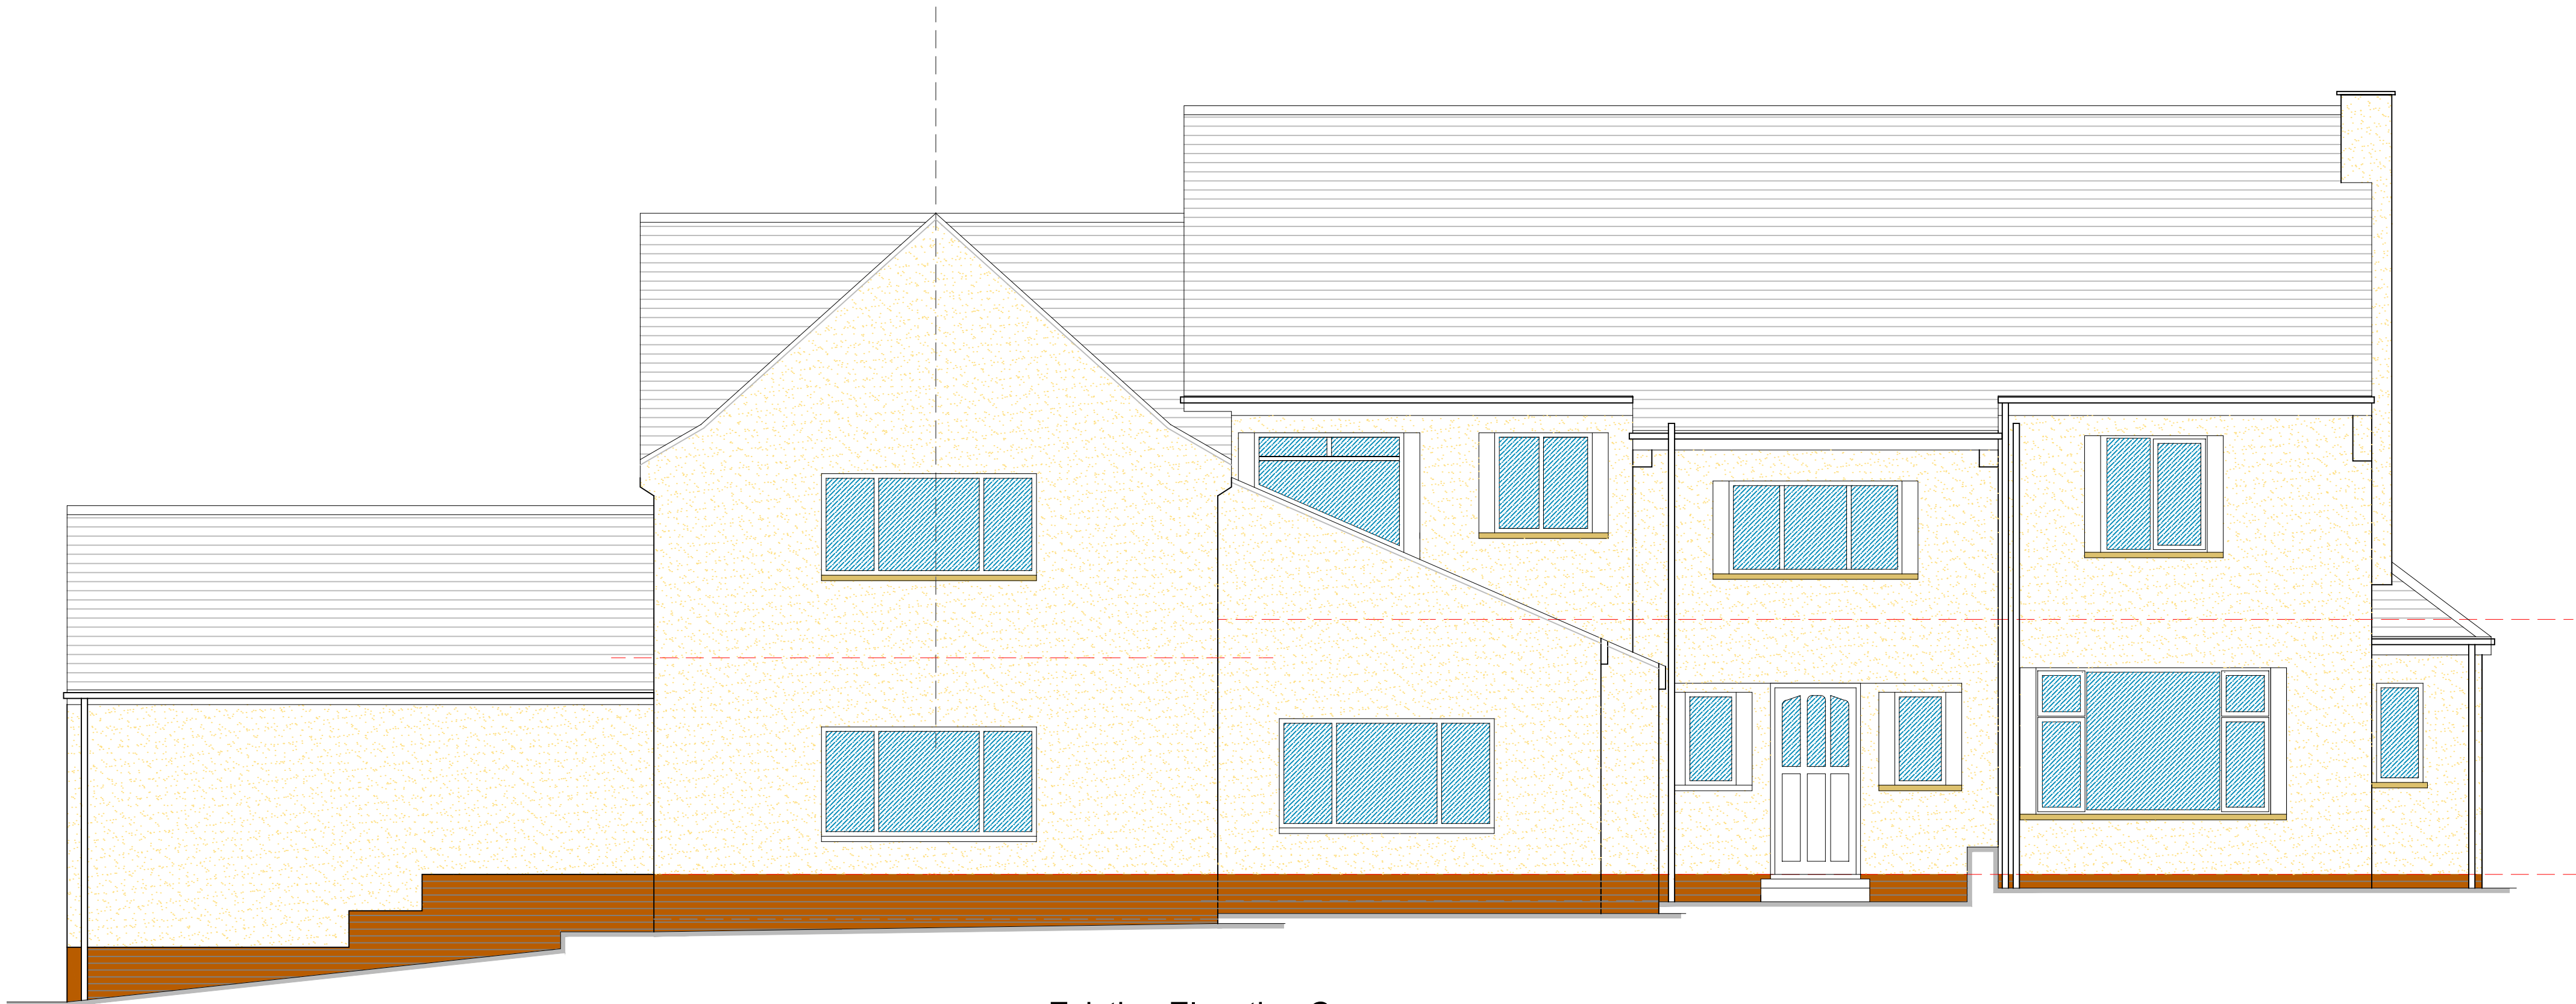

Existing Elevation C - Scale 1:50
(REAR)

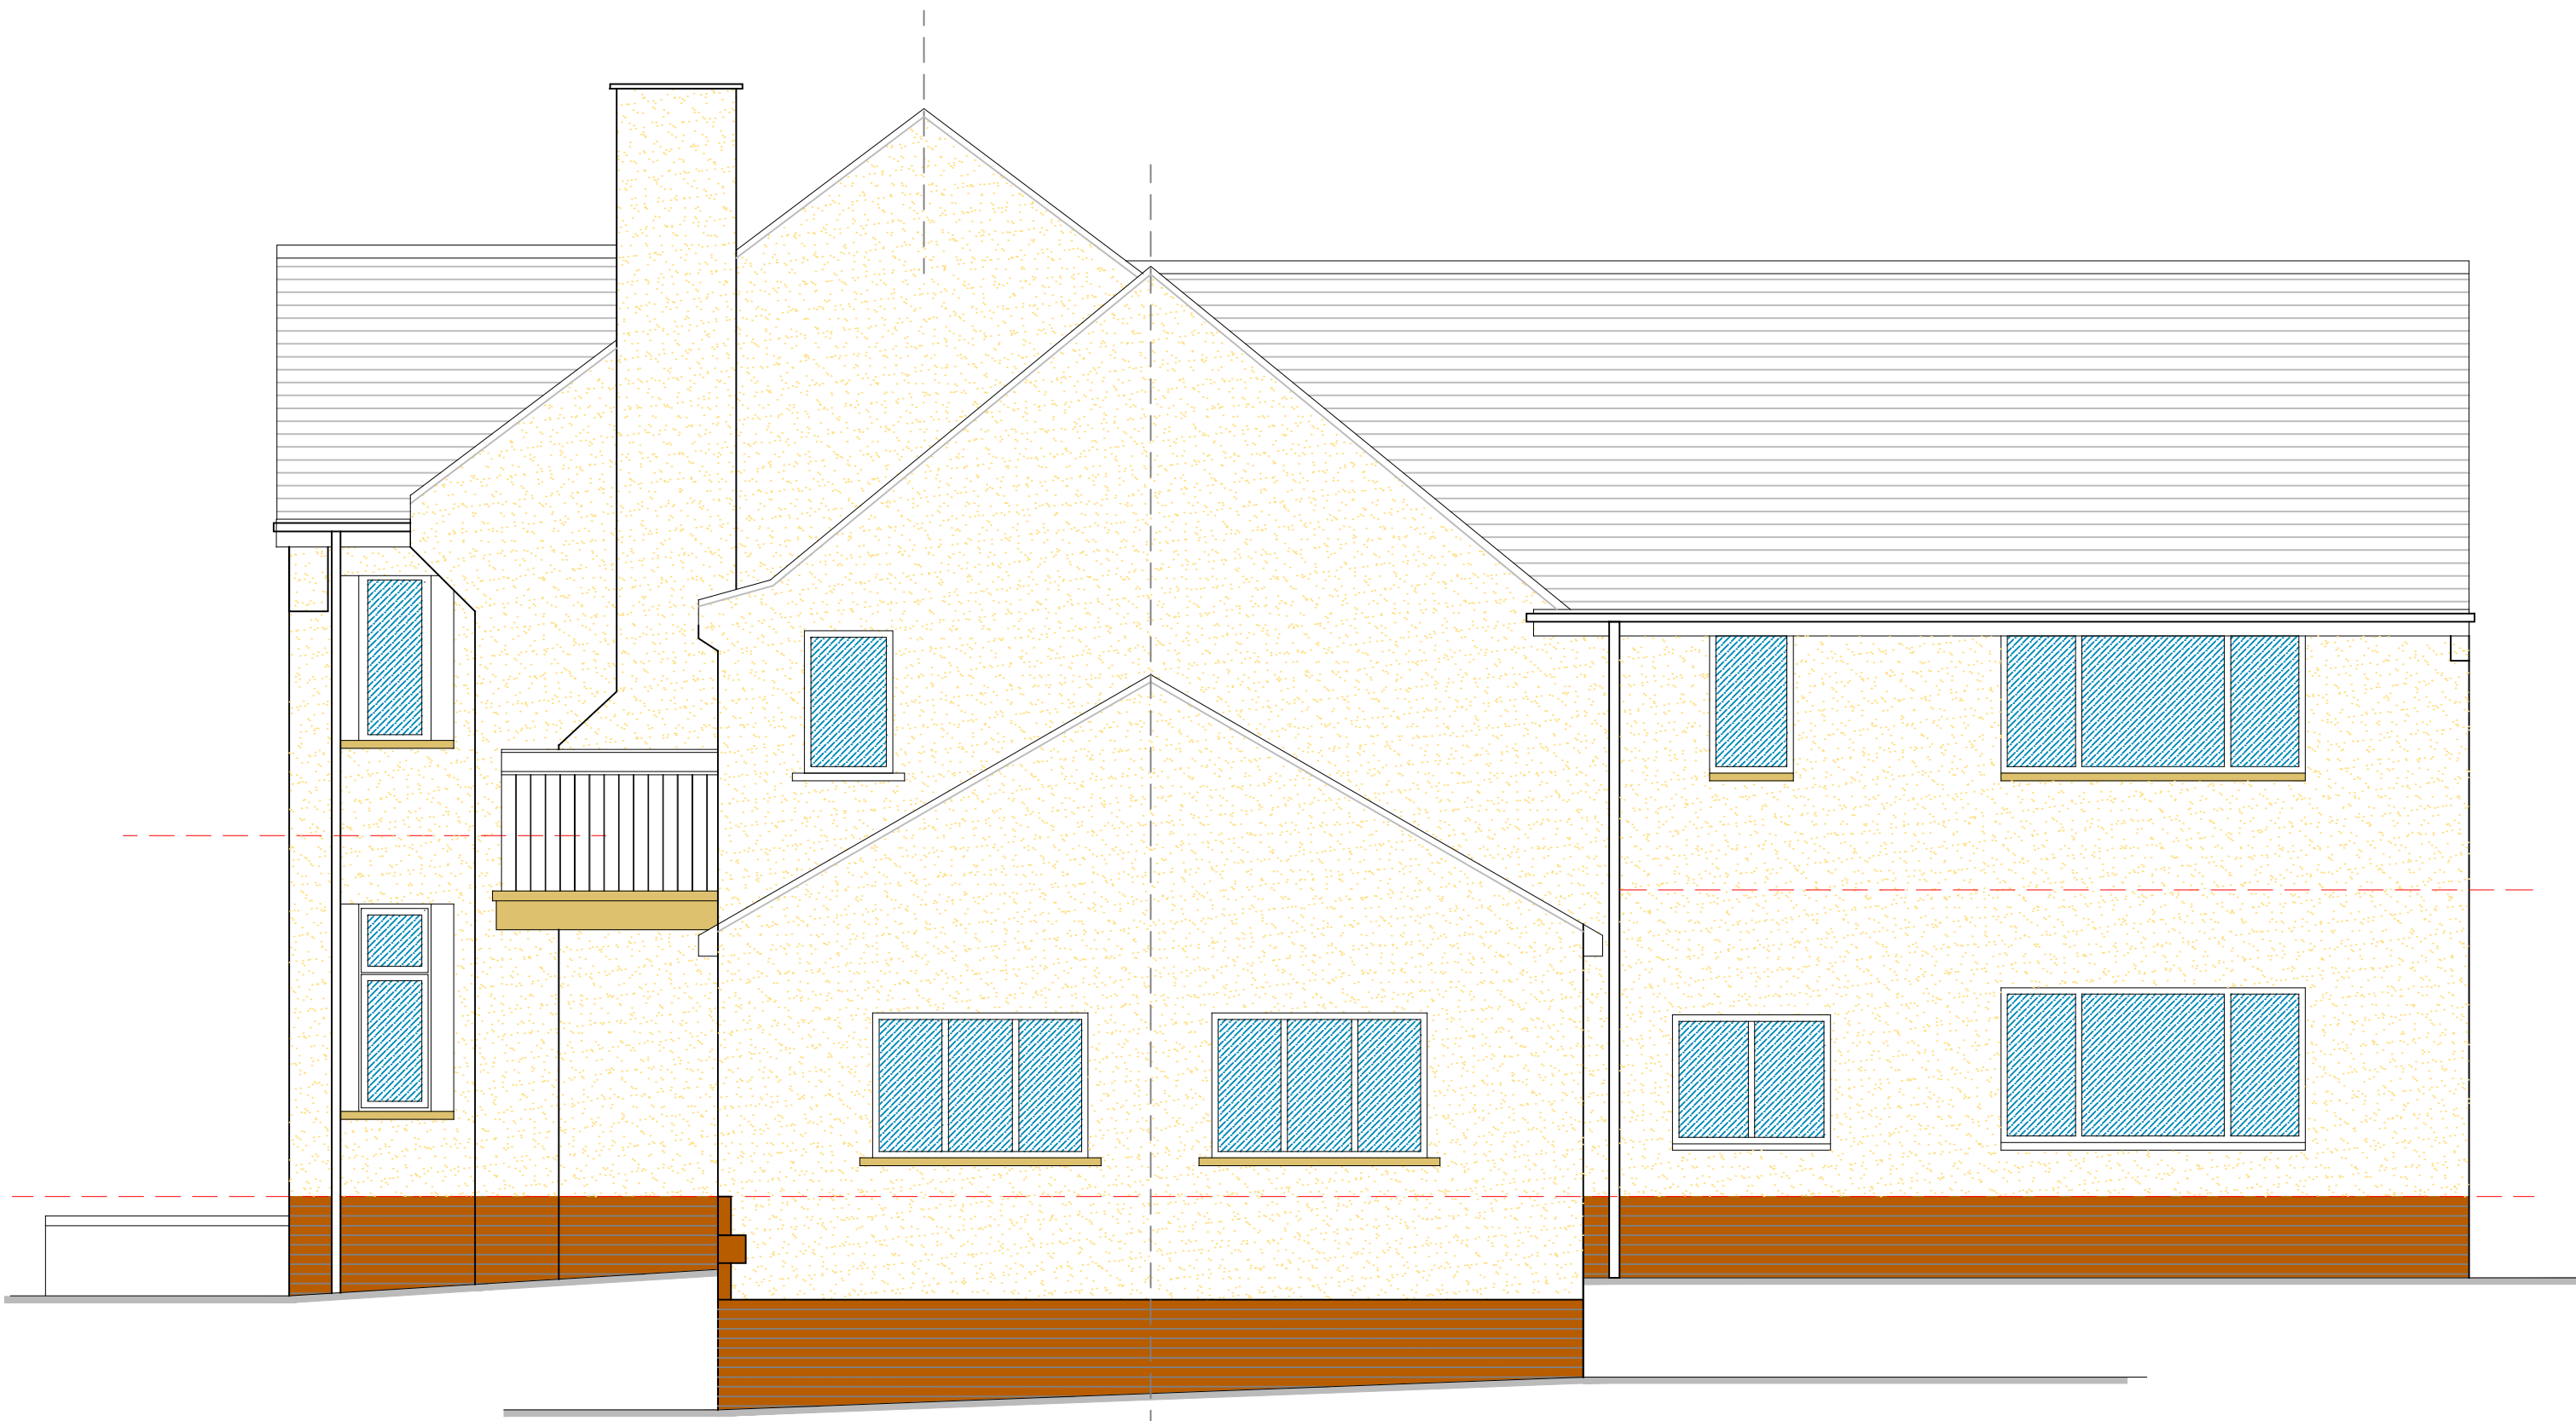

Existing Elevation D - Scale 1:50
(RIGHT)

LeaHough

CHARTERED SURVEYORS
Survey Valuation Design Planning Sales

Oakshaw House
2 Capricorn Park
Blakewater Road
Blackburn
Lancashire
BB1 5QR
Tel: 01254 260196
Email: info@leahough.co.uk
Web: www.leahough.co.uk

8 Eaton Avenue
Matrix Office Park
Buckshaw Village
Preston
Lancashire
PR7 7NA
Tel: 01772 458866



CLIENT: Mr and Mrs Fenn
1 Maple Close
Whalley
Clitheroe
BB7 9AG

PROJECT ADDRESS:
1 Maple Close
Whalley
Clitheroe
BB7 9AG

PROJECT TITLE:
Proposed Extensions & Internal Alterations

DRAWING TITLE:
Existing Elevations -Sheet 2

PAPER SIZE: A1	DRAWING NUMBER: BS.20 -171-05	REV -
SCALE: 1:50	DATE: September 2020	DRAWN BY RO