


NOTES:			
The copyright of this drawing is held by Lea Hough & Co Chartered Surveyors LLP.			
Do not scale from this drawing. All dimensions are approximate and must be checked and verified by the contractor prior to works commencing on site.			
REV			
REV	DESCRIPTION	DATE	AMENDED

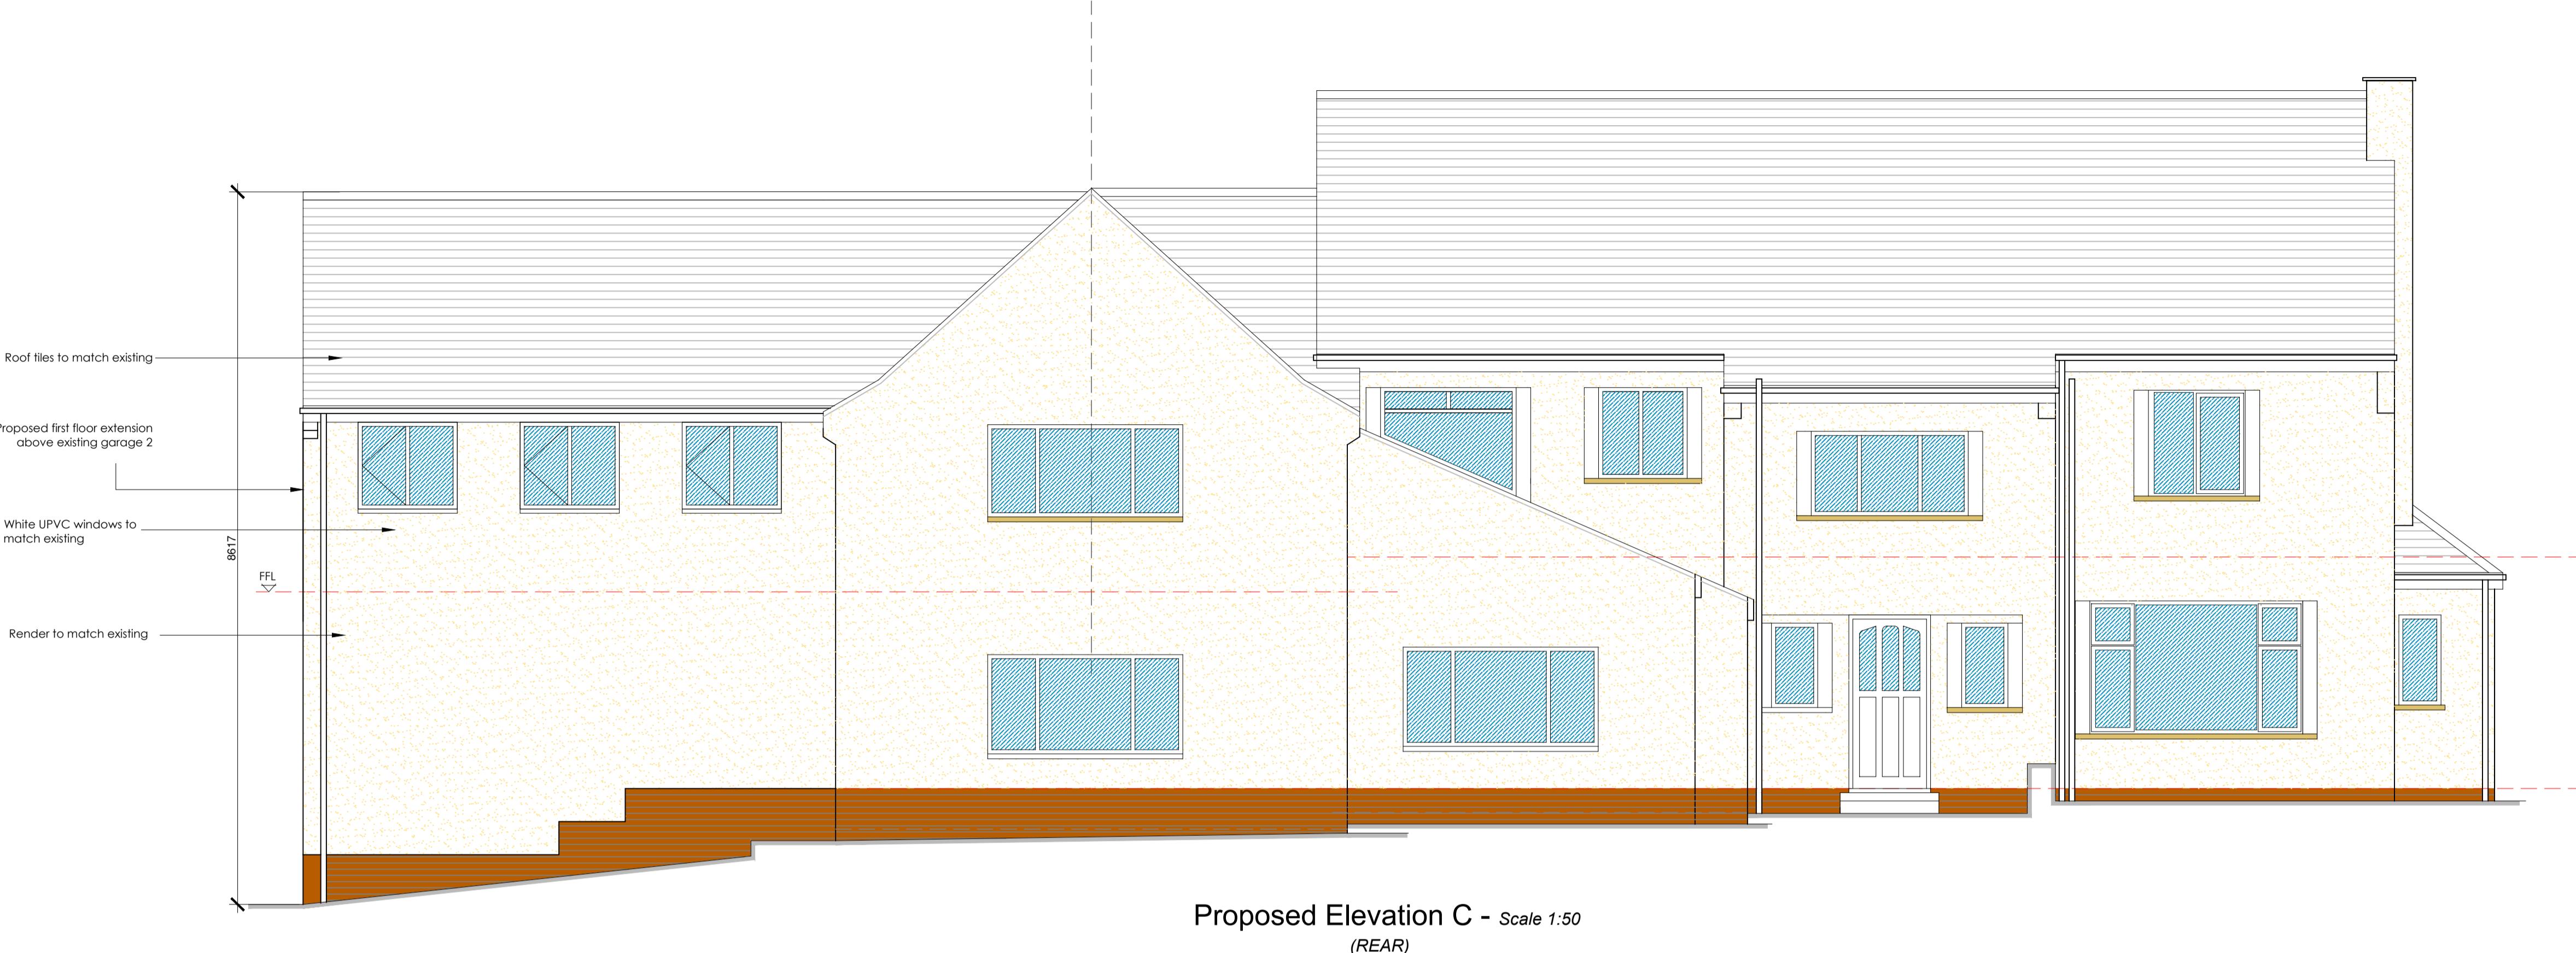

## LeaHough

CHARTERED SURVEYORS

Survey Valuation Design Planning Sales

Oakshaw House 8 Eaton Avenue  
2 Capricorn Park Matrix Office Park  
Blakewater Road Blackburn Preston  
Lancashire PR1 5QR Lancashire PR7 7NA  
Tel: 01254 260196 Tel: 01772 458866  
Email: info@leahough.co.uk Web: www.leahough.co.uk



CLIENT: Mr and Mrs Fenn  
1 Maple Close  
Whalley  
Clitheroe  
BB7 9AG

PROJECT ADDRESS: 1 Maple Close  
Whalley  
Clitheroe  
BB7 9AG

PROJECT TITLE: Proposed Extensions & Internal Alterations

DRAWING TITLE: Proposed E elevations -Sheet 2

PAPER SIZE:	DRAWING NUMBER:	REV
A1	BS.20-171-10	-
SCALE: 1:50	DATE: September 2020	DRAWN BY RO