





Proposed Site Plan @ 1:200

KEY

- 1 Retaining Wall to Car Parking Area (Detail TBC)
- 2 Existing Stone Walls
- 3 Existing Stone Wall with Proposed Timber Fence Panel with Trellis @ 1:50

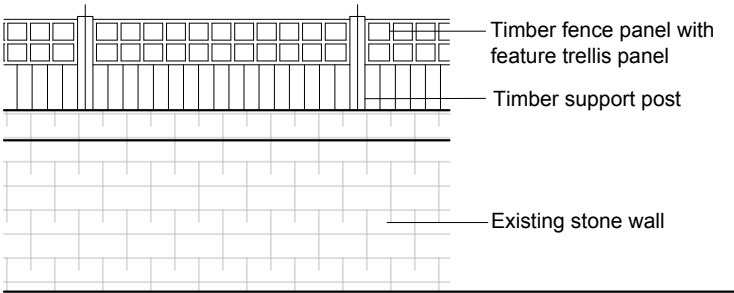


Elevation

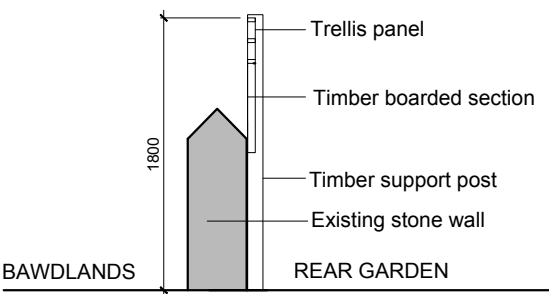

Section

- 4 1800mm High Timber Fence with Trellis @ 1:50

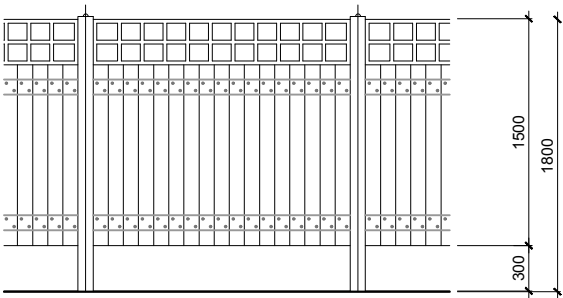

- 5 Planting to 'Street Face' of Fencing

rev	description	date	drawn	check
0	1	2	5	15m
client				
Onward Homes				
project				
148 Bawdlands				
Clitheroe				
BB7 2LA				
drawing				
Boundary Treatments				
file name		rev		drawn
20 1124 SK004 Boundary Treatments		-		28-Sep-20
drawing reference		scale		
20 1124 SK004		1:200 @ A2		
issue status		original by		ELI
Planning		checked by		MAG

The copyright of this drawing is held by DC&MG Associates Limited, and no reproduction is allowed without prior permission. This drawing must be checked and verified by the contractor prior to work commencing on site. Liability shall not be taken for any defects in this drawing unless, prior to commencing, this drawing and all its dimensions have been so checked and verified. All drawings issued prior to being checked to be treated as draft. Do not scale.