


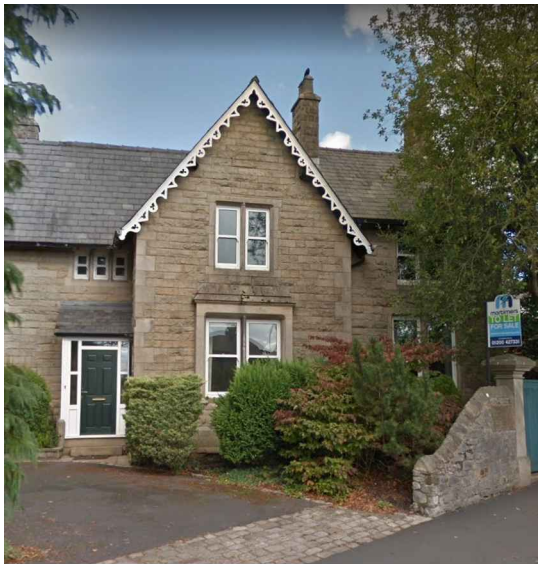

Front (Thorn Street) Elevation




Side (Thorn Street/Bawdlands Junction) Elevation



Gable detail precedent from a building opposite the site which fronts the Bawdlands.



Rear (Bawdlands) Elevation

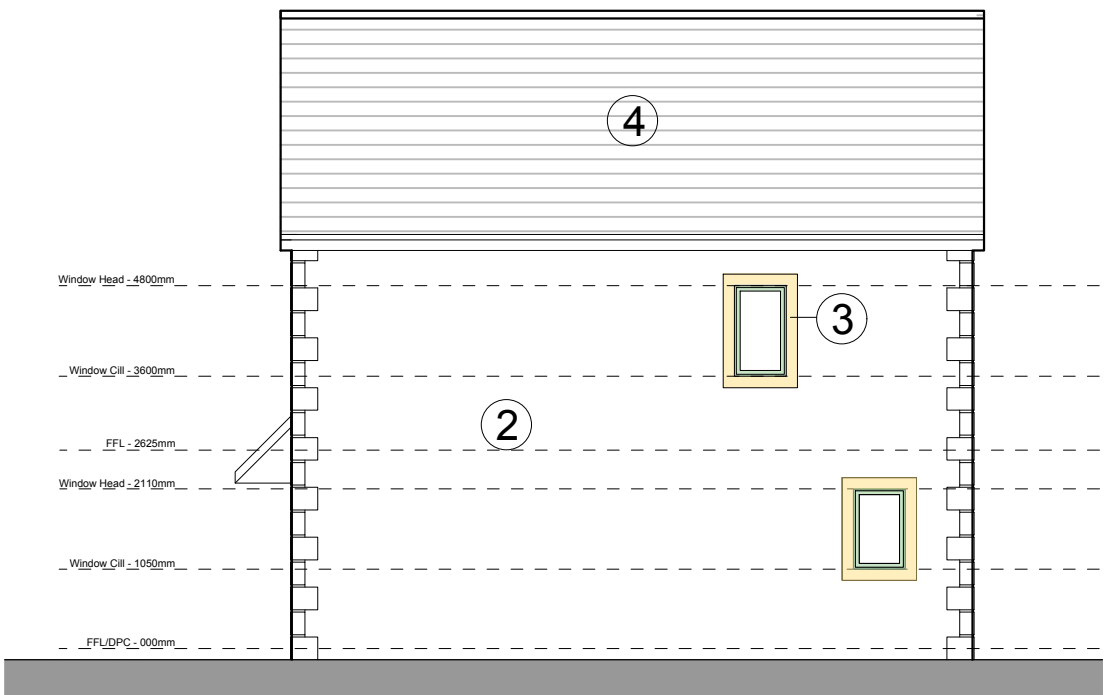

Side Elevation

Materials Key:

1. Reconstituted stone
2. Render
3. Reconstituted stone surrounds
4. Concrete roof tiles
5. Pale green uPVC window frames and doors

A		Dimensions added following Planners comments.		04.11.20	ELI	MAG
rev	description	date	drawn	check		
0	1	2	5	7.5m		

client
Onward Homes
project
Old Farm House
Bawdlands, Clitheroe
BB7 2LA
drawing
Elevations

file name 20 1124 SK101 Proposed Floor Plans & Elevations_vet1	rev A	drawn 4-Nov-20
drawing reference 20 1124 SK201	scale 1:100 @ A2	original by EMS
issue status Planning	checked by MAG	

The copyright of this drawing is held by DC&MG Associates Limited, and no reproduction is allowed without prior permission. This drawing must be checked and verified by the contractor prior to work commencing on site. Liability shall not be taken for any defects in this drawing unless, prior to commencing, this drawing and all its dimensions have been so checked and verified. All drawings issued prior to being checked to be treated as draft. Do not scale.

DC&MG
ASSOCIATES
DC&MG Associates, The Annexe, Rear of 29 Station Rd, Kirkham, Lancashire,
PR4 2HA
t: 01772 686 030
email@dcmgassociates.co.uk
www.dcmgassociates.co.uk

Design Precedents:

