





PROPOSED NORTH WEST



4 PROPOSED NORTH EAST  
1 : 50

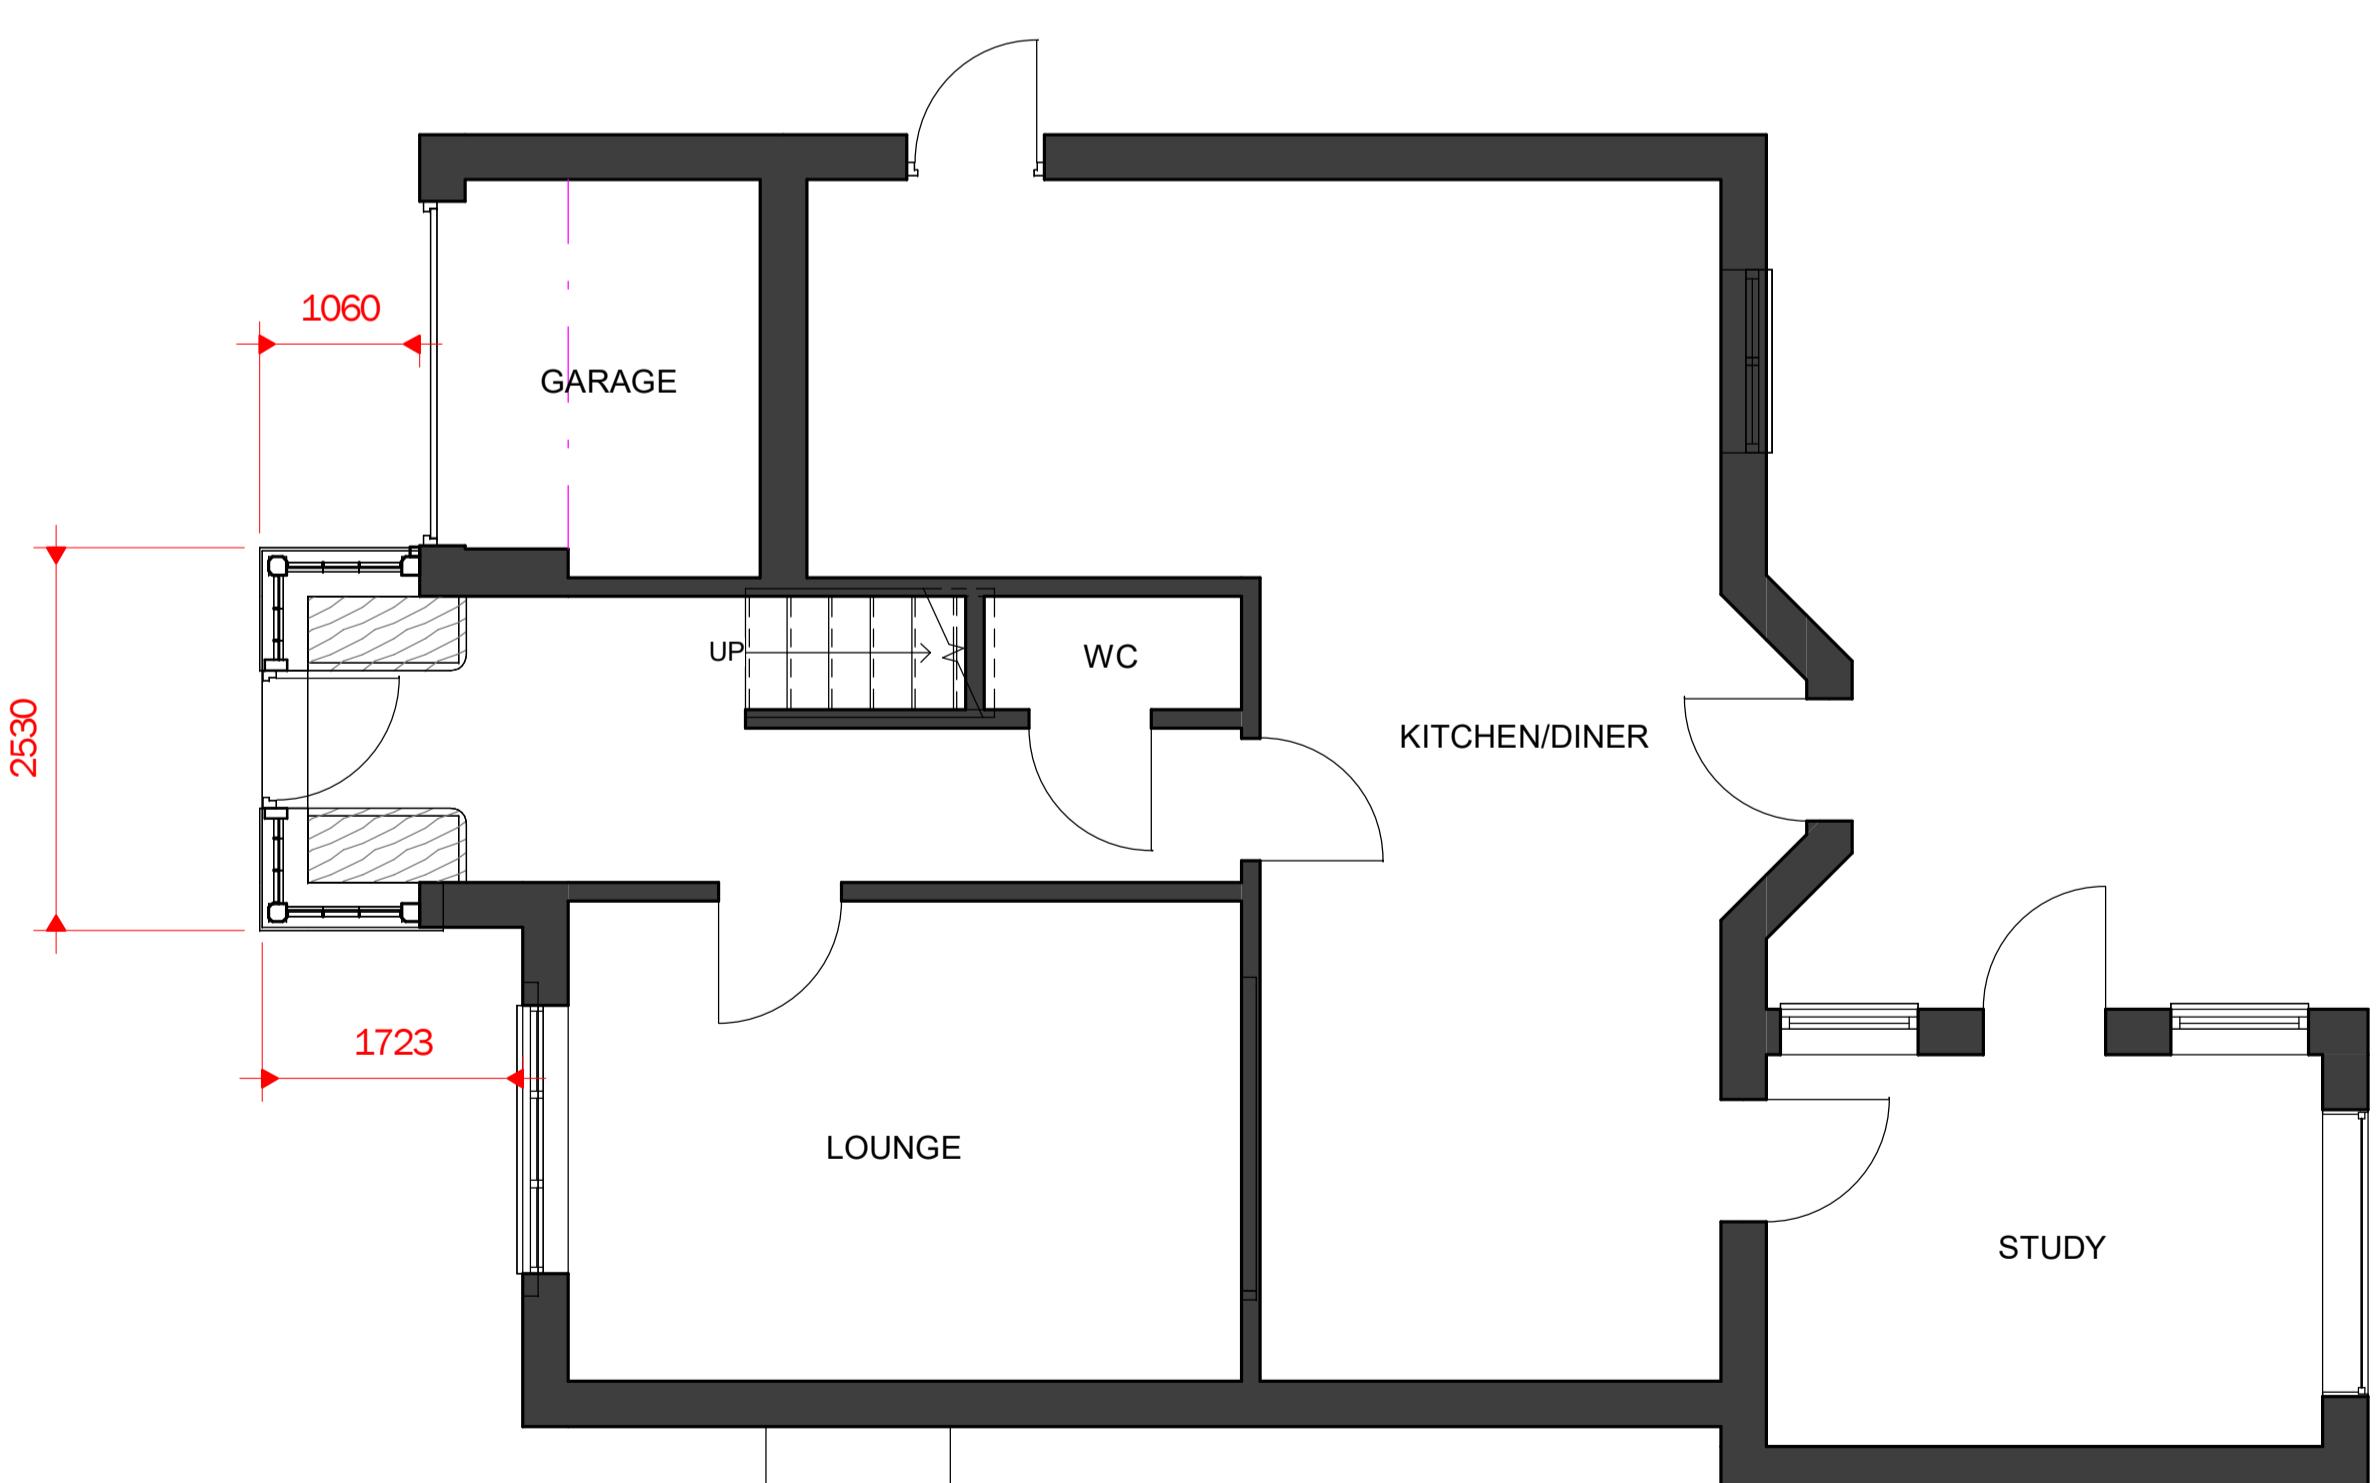

0 PROPOSED GROUND FLOOR

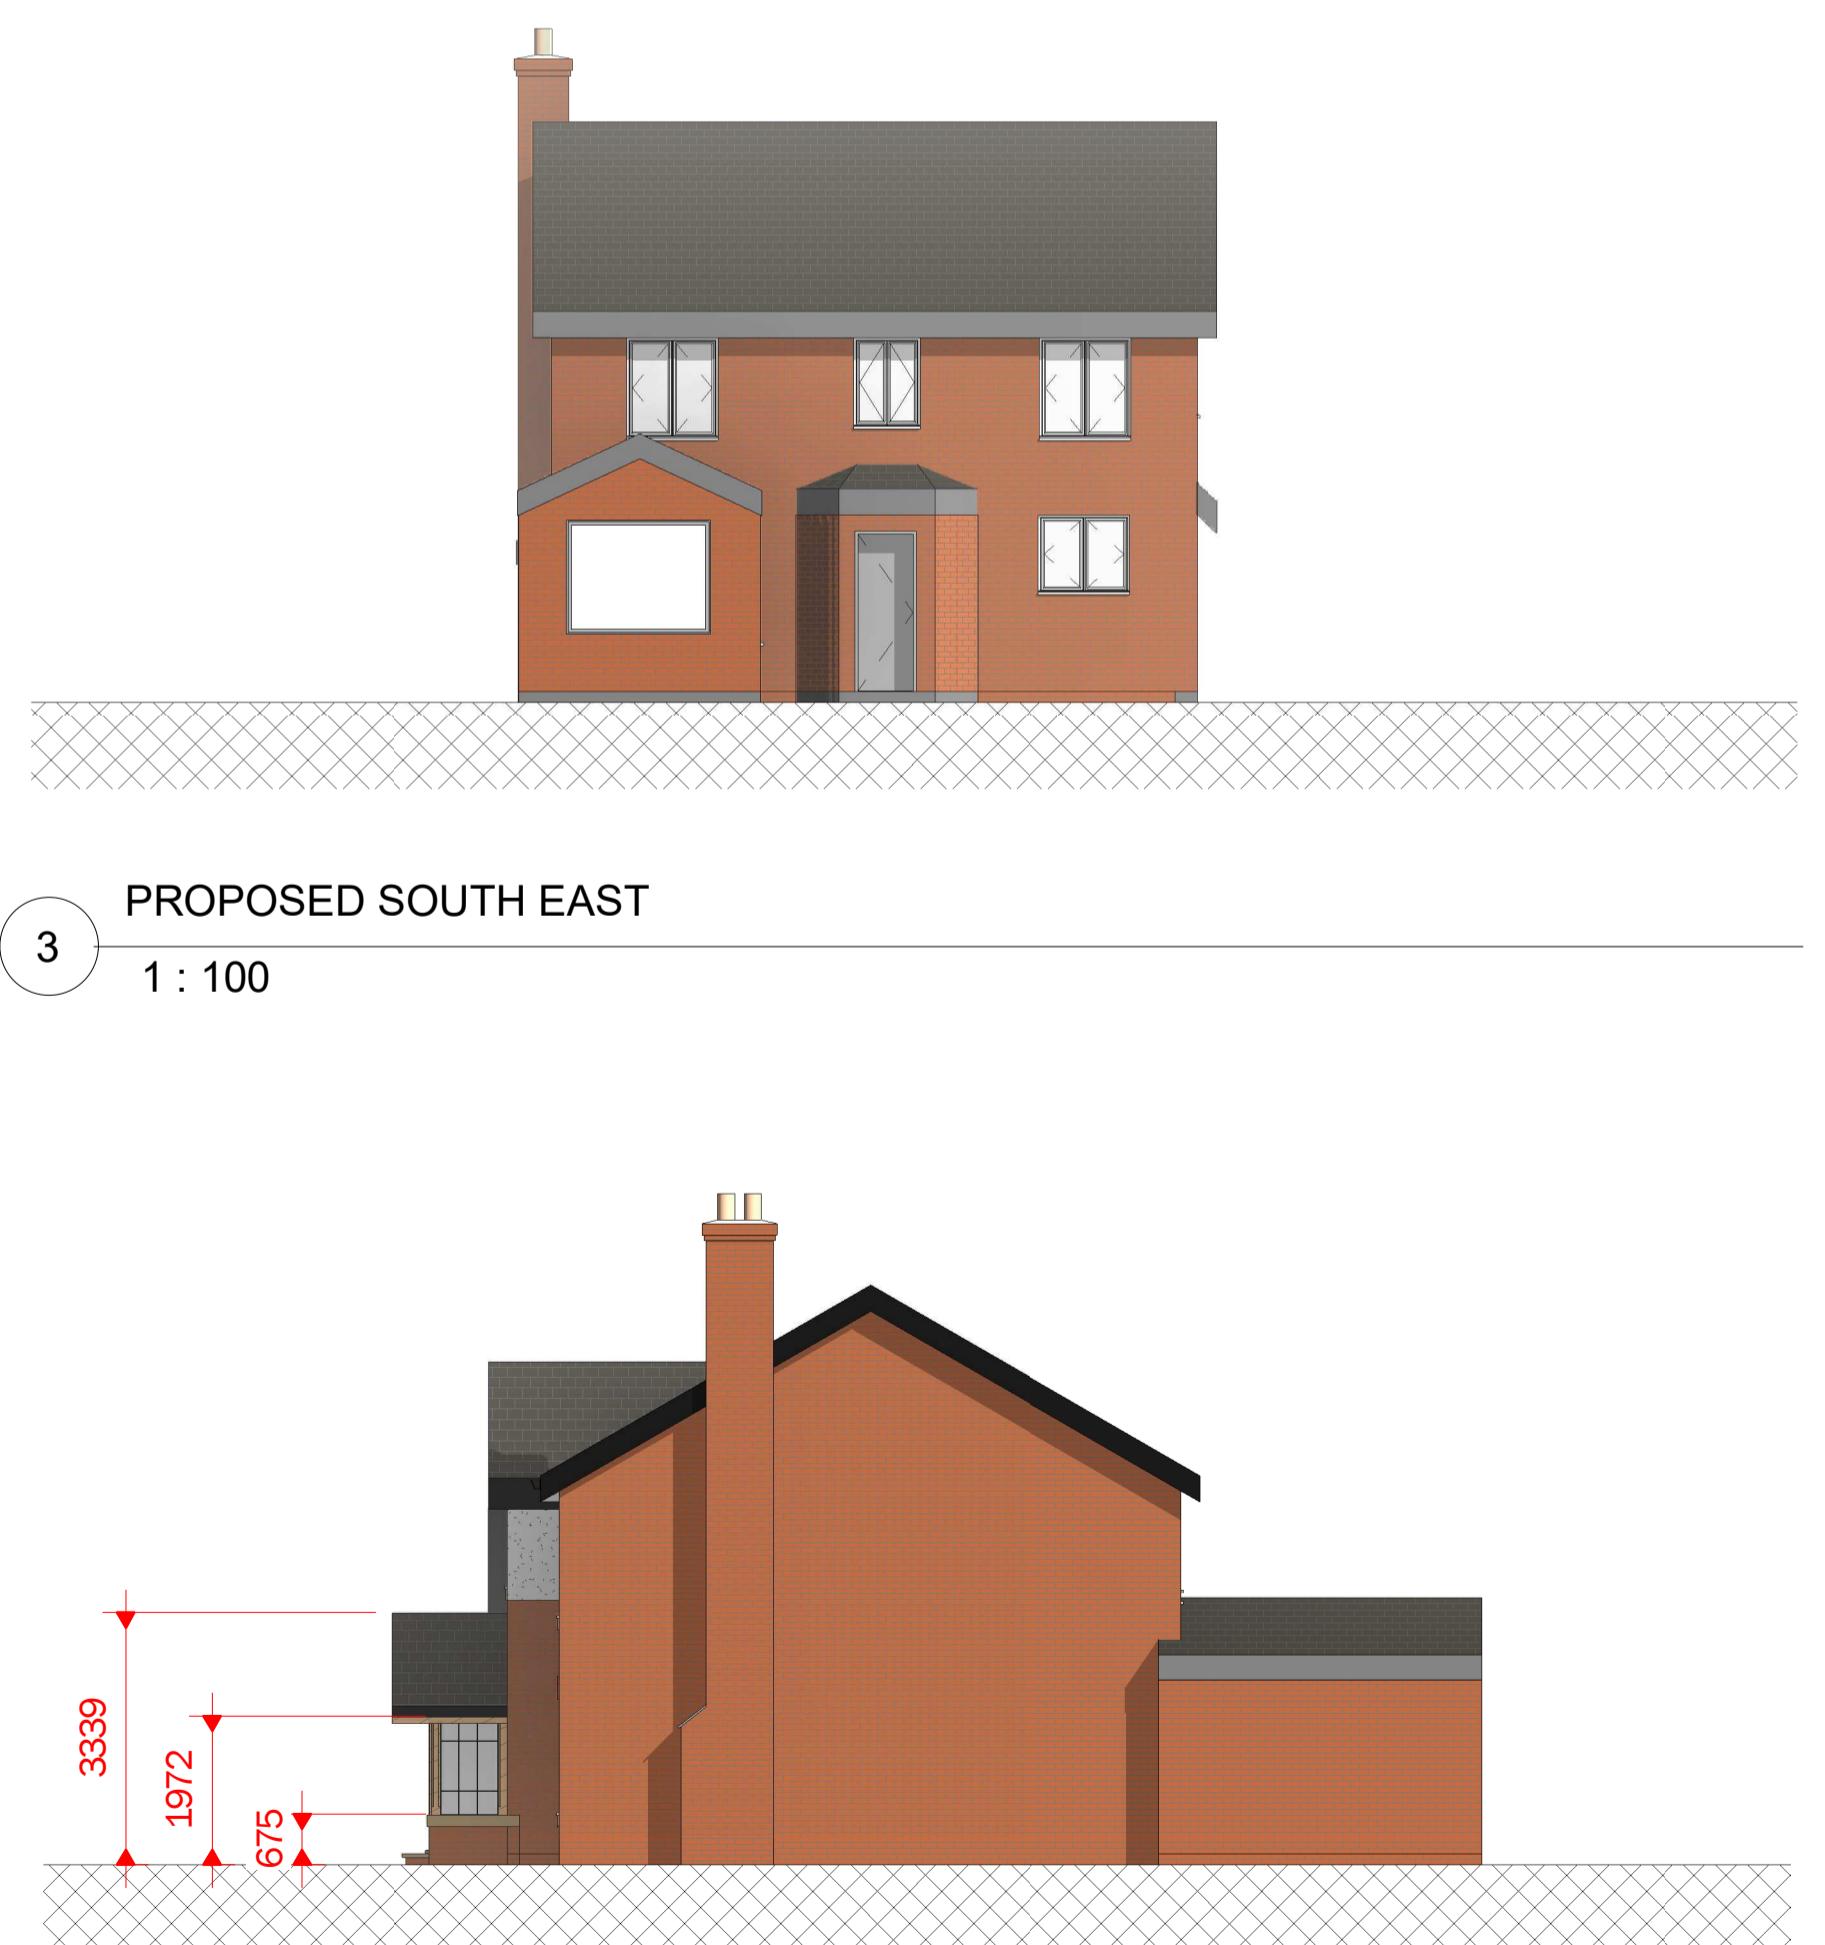

# PROPOSED SOUTH WEST

# Peter Hitchen Architects

Marathon House  
The Sidings Business Park  
Whalley, BB7 9SE

01254 823 885

[www.peterhitchenarchitects.co.uk](http://www.peterhitchenarchitects.co.uk)

NOTES:

CLIENT:  
**MR & MRS TURNER**

PROJECT:

SHEET: **PROPOSED PLANS & ELEVATIONS**

Project number: **DLA/EGE**






A 104

Scale As indicated

A104