





GROUND FLOOR PLAN.


PROPOSED EXTENSION AT THE NURSERIES,
OLD COAL STAITHS, READ. BB12 7RT.

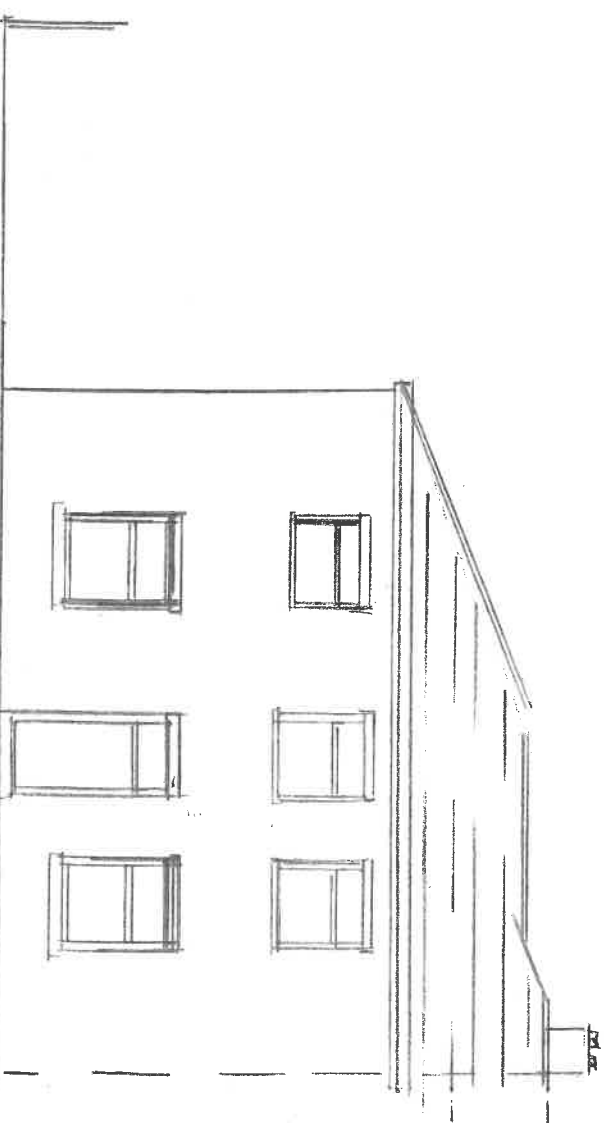

FRONT ELEVATION

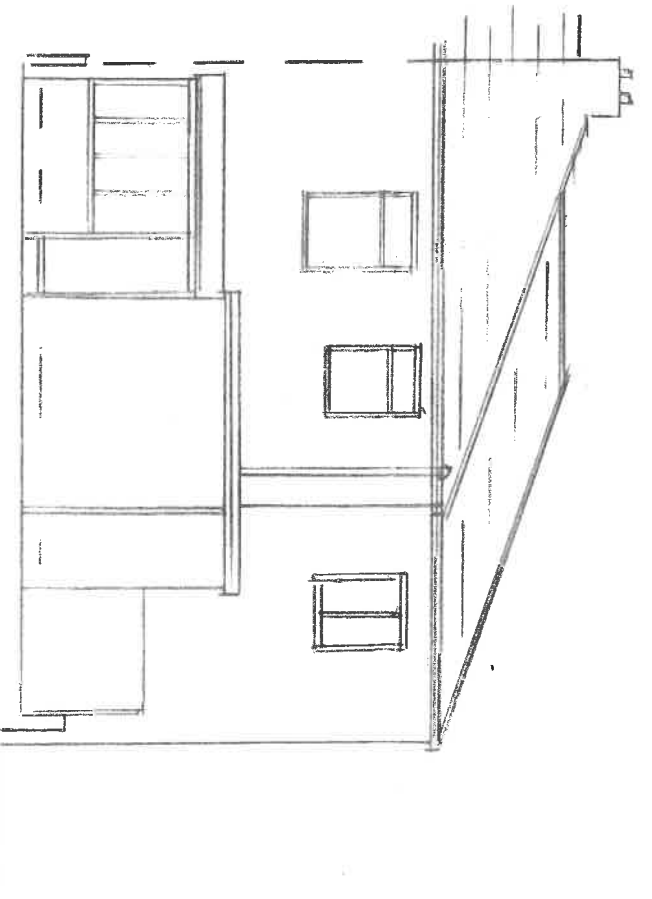


REAR ELEVATION

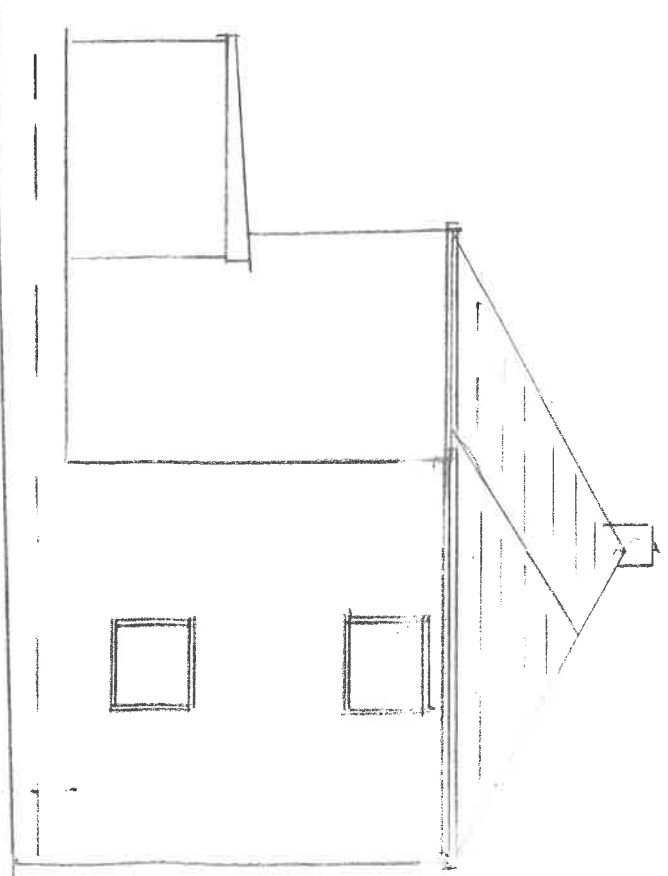

SIDE ELEVATION

EXISTING PLAN / ELEVATIONS SCALE 1:100

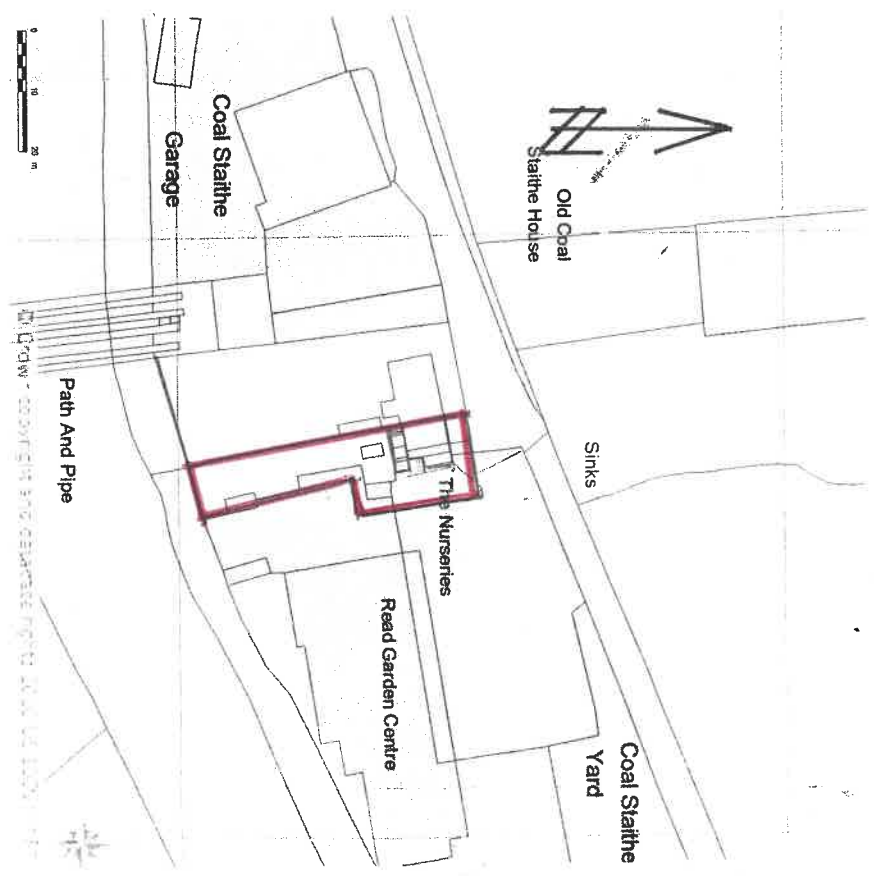

LOCATION PLAN

1/1250

Supplied by Streetwise Maps Ltd
www.streetwise.net
Licence No: 100047474
27/10/2020 20:08