


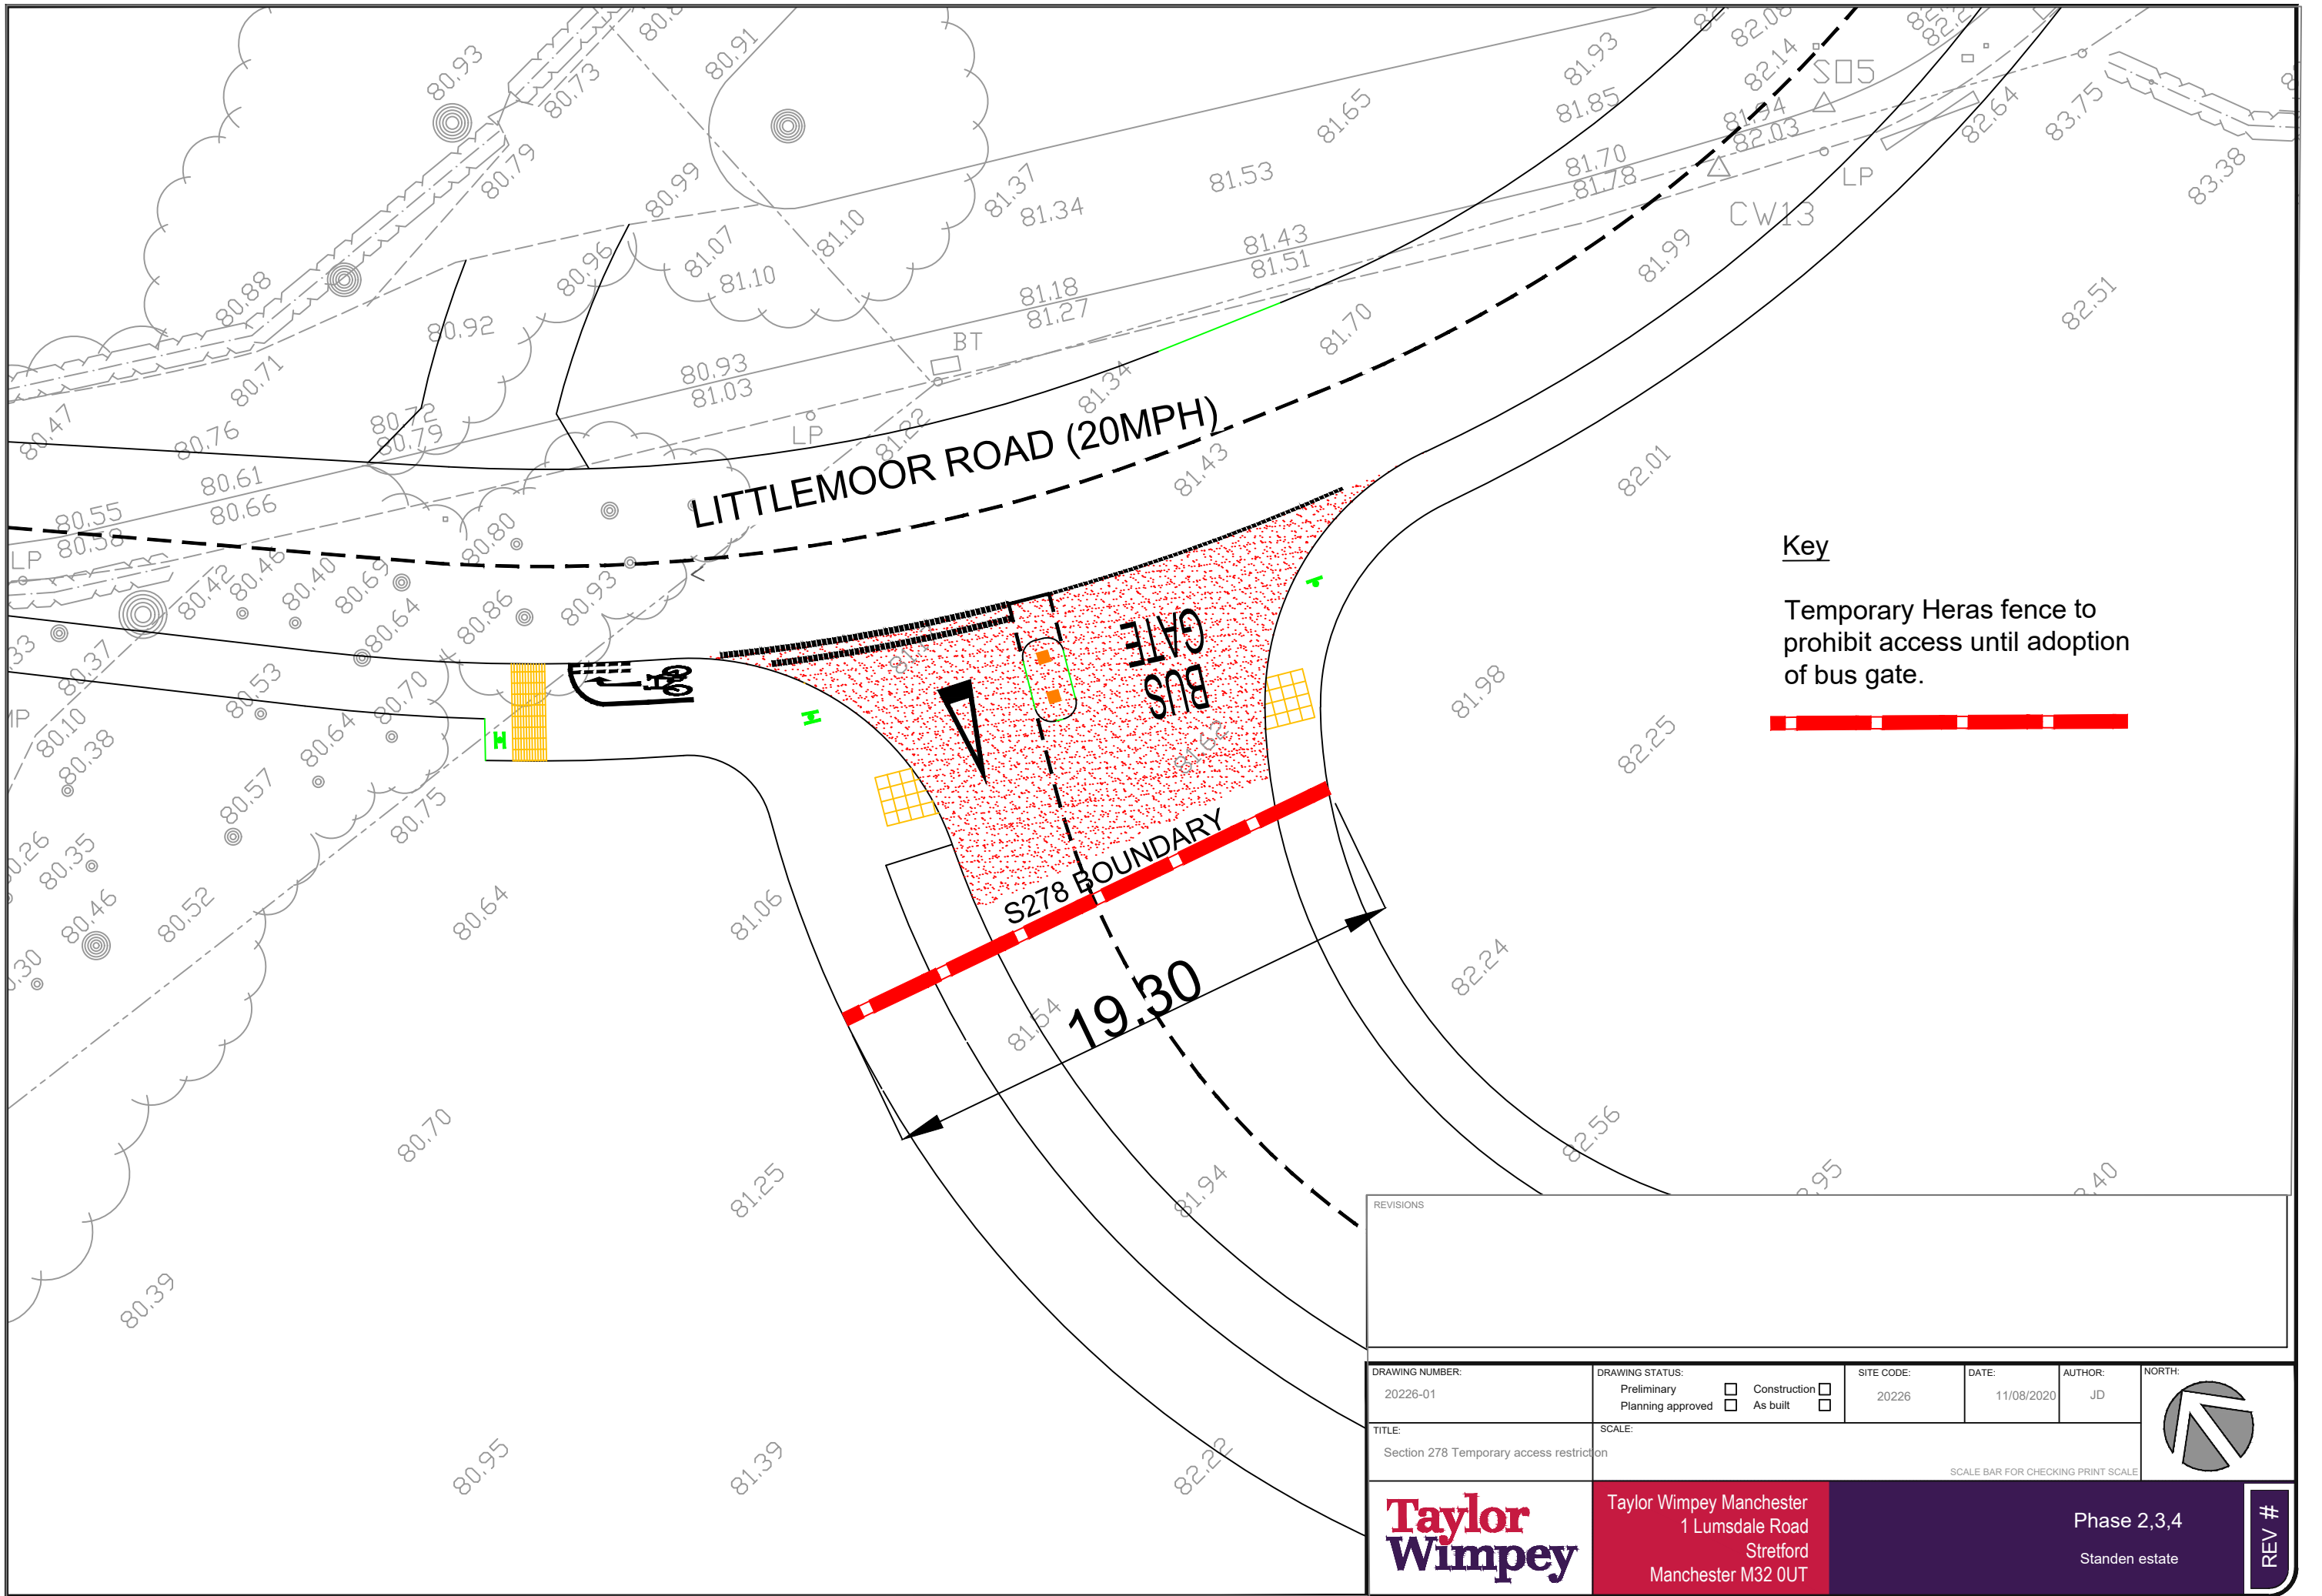

REVISIONS					

DRAWING NUMBER: 20226-01	DRAWING STATUS: Preliminary ☐ Construction ☐ Planning approved ☐ As built ☐	SITE CODE: 20226	DATE: 11/08/2020	AUTHOR: JD	NORTH:
-----------------------------	---	---------------------	---------------------	---------------	------------

TITLE: Section 278 Temporary access restriction	SCALE: SCALE BAR FOR CHECKING PRINT SCALE
--	--

Taylor Wimpey Manchester
1 Lumsdale Road
Stretford
Manchester M32 0UT

Phase 2,3,4
Standen estate

REV #