


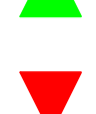
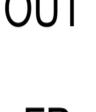










# Henthorn Road, Clitheroe

## KEY

- FL  Ground secured flood light
- CCTV  CCTV
- IN  Sales trap access
- OUT  Sales trap exit
- FP  Flagpole
-  Spot Light
-  1.2m Standard ball top railings
-  1.8m Screen fence
-  450mm High Timber Knee Rail
-  600 x 600 Buff Riven paving or similar approved.
-  Planted areas
-  Grassed area

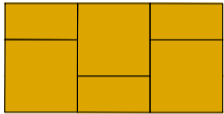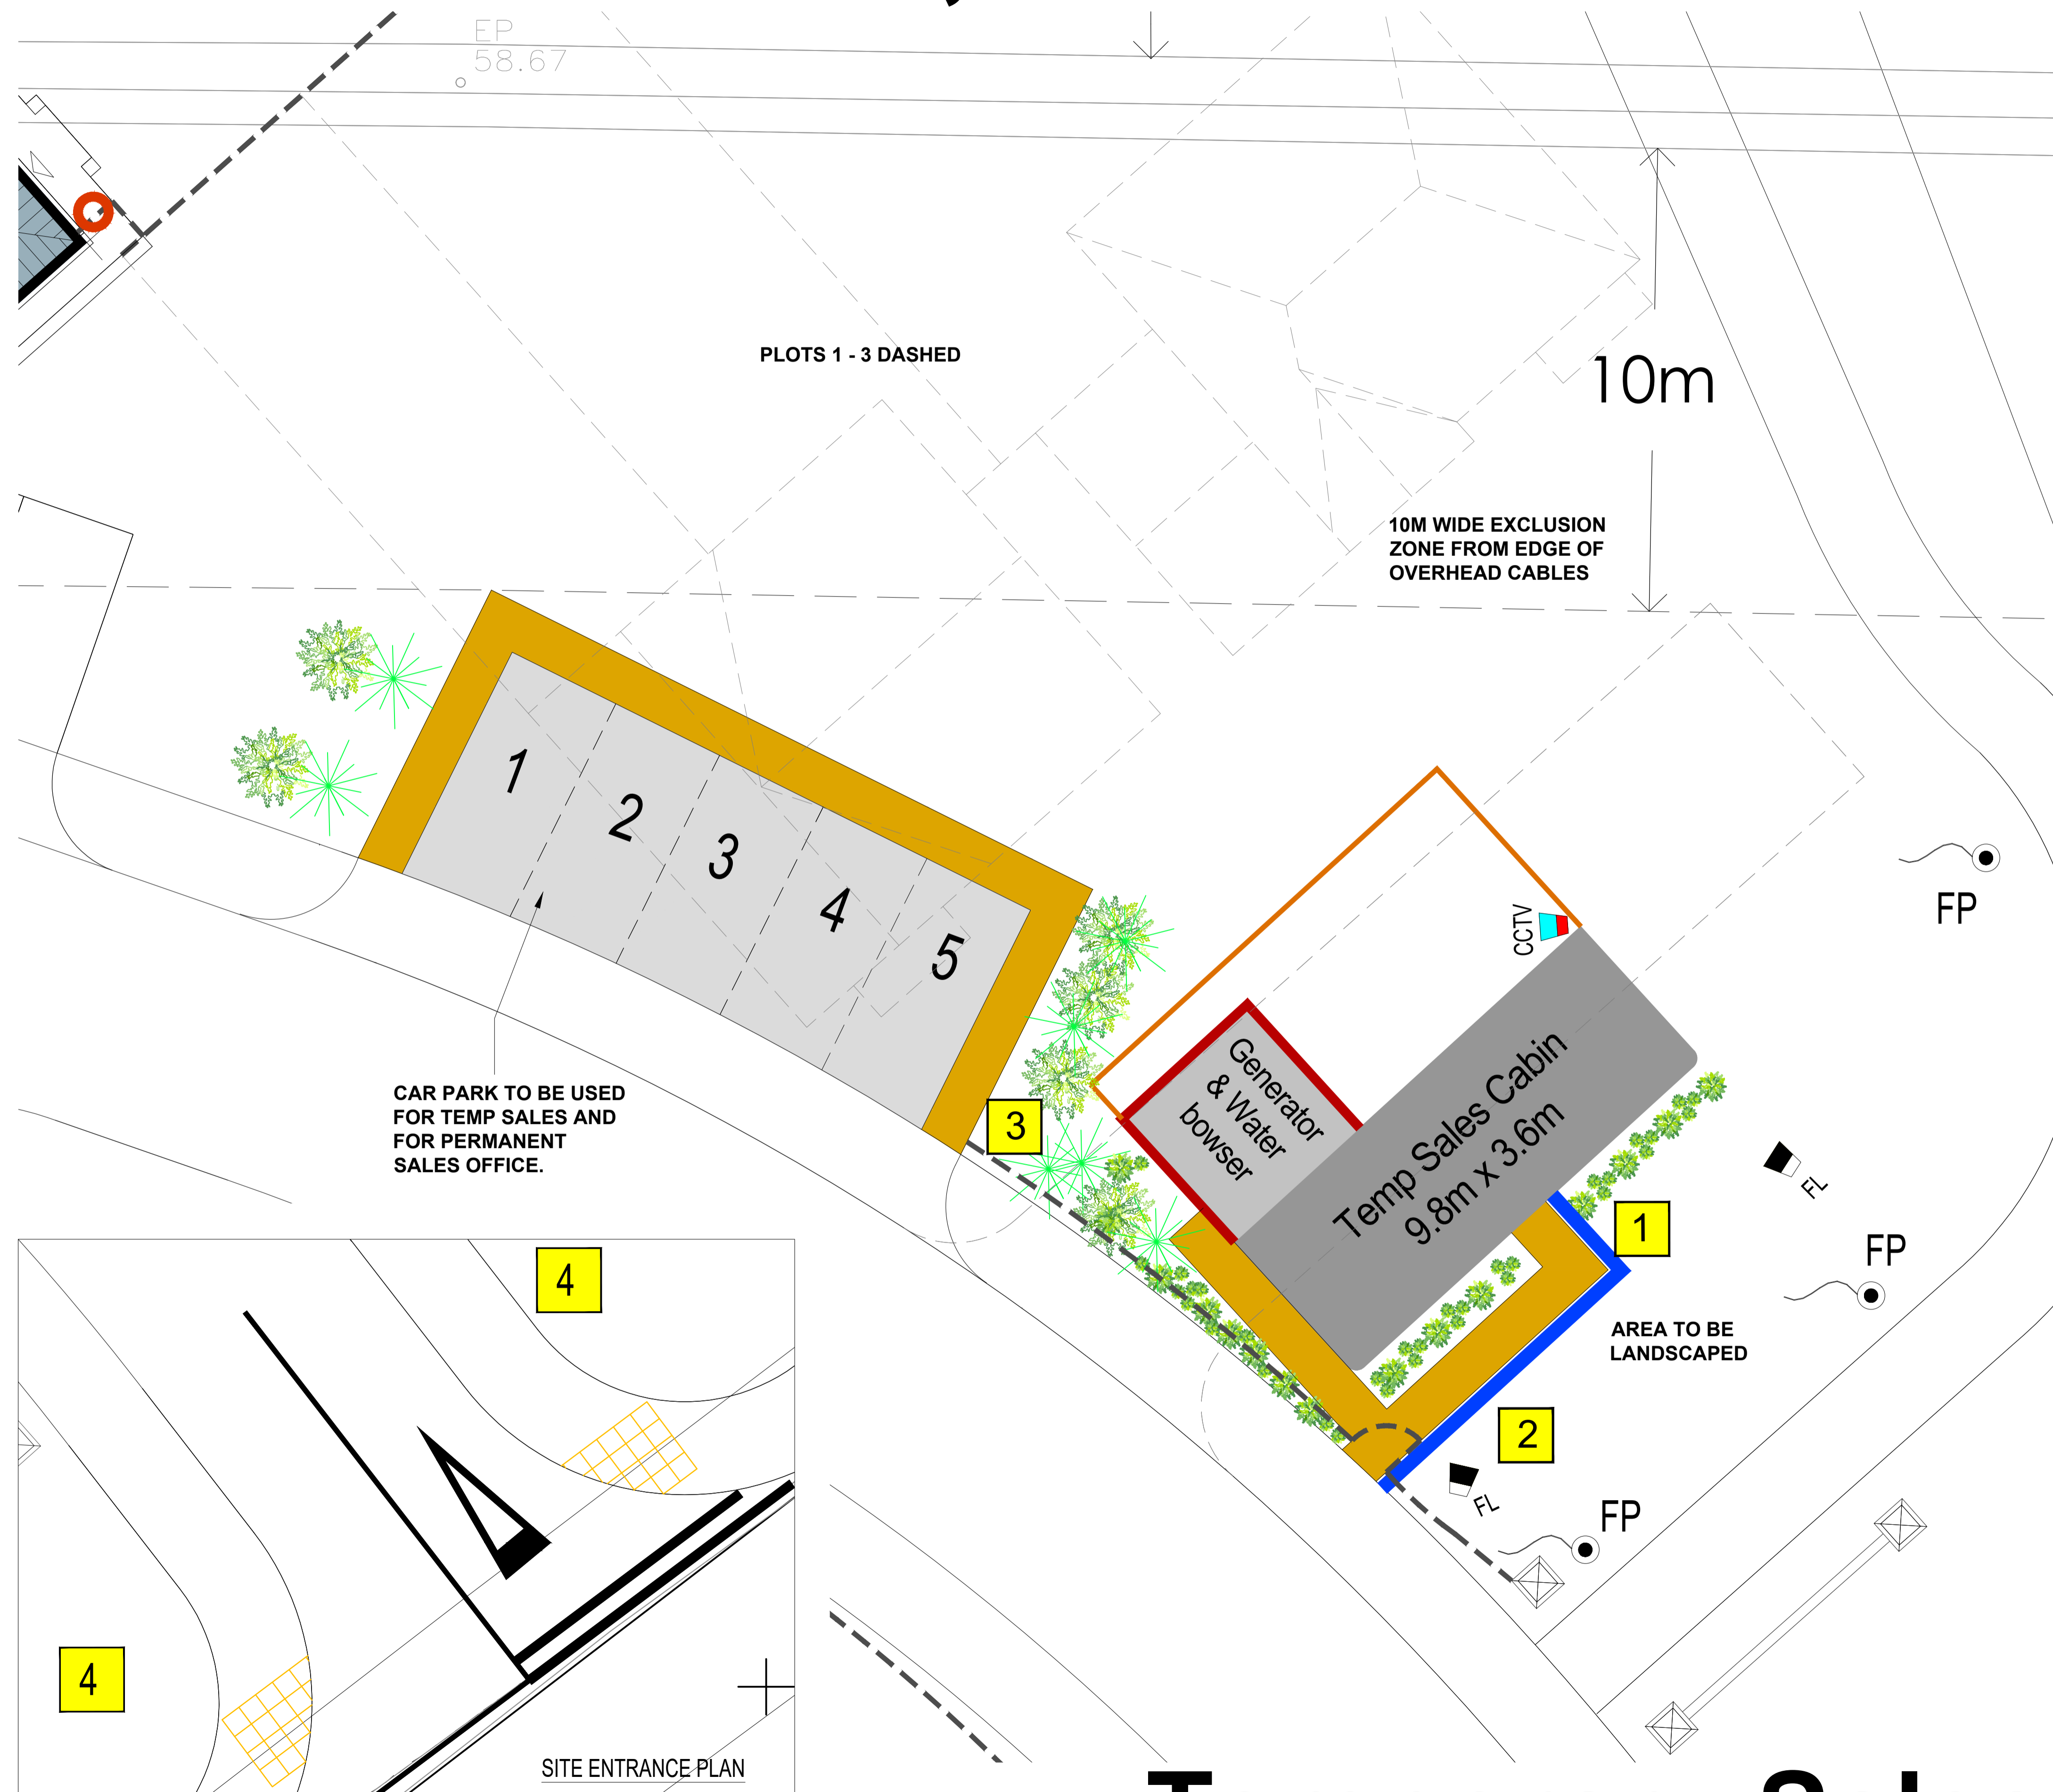

### TYPICAL SALES SIGNAGE



Rev	Description	Drawn	Date

**millerhomes**  
 Miller Homes Limited - North West Region  
 Hawthorn House  
 Woodlands Park  
 Ashton Road  
 Newton-le-Willows, WA12 0HF  
 Telephone 0870 336 4700  
 Fax 01925 228570  
 www.millerhomes.co.uk

Project Title  
**Henthorn Road  
 Clitheroe**

Drawing Title  
**Temporary Sales  
 Complex Layout**

Scale	Drawn By	Checked By	Authorised By
NTS	KP		

Date	Date	Date
JULY 20		

Job No.	Drawing No.	Revision
	CLITH/TSC/01	C

Original Sheet Size A1 Do Not Scale From This Drawing

# Temporary Sales Complex