


# Henthorn Road, Clitheroe

# Sales Complex

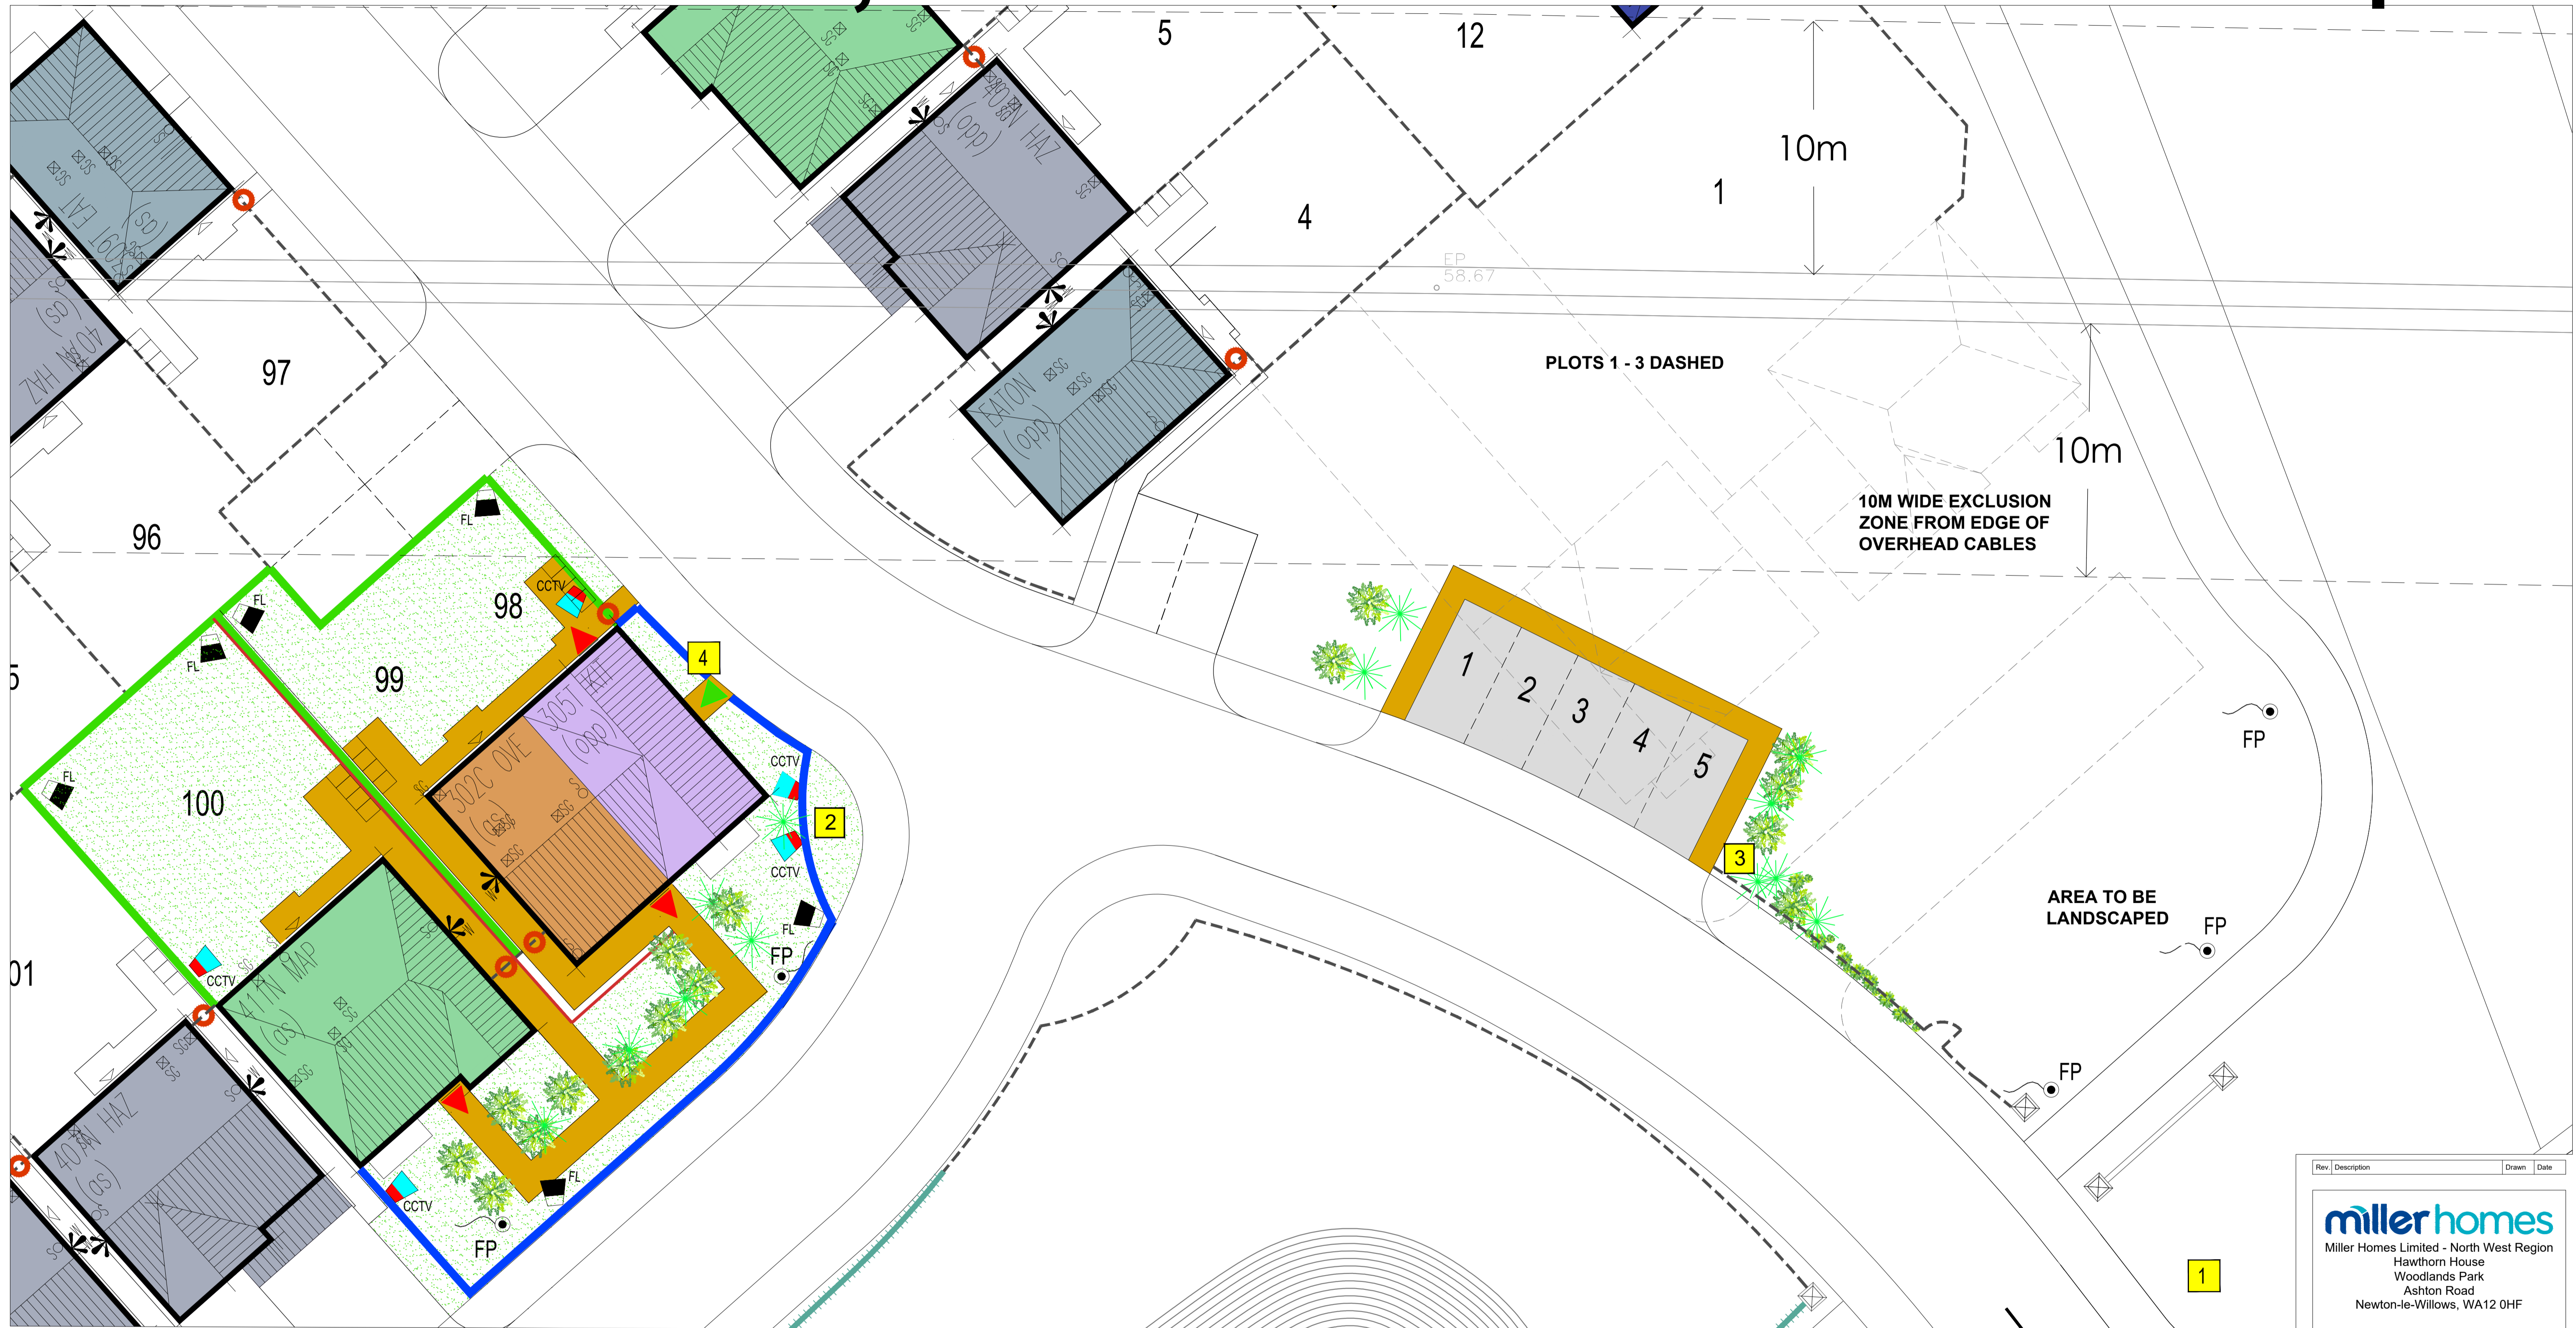

## KEY

- |      |                            |                                                  |                      |
|------|----------------------------|--------------------------------------------------|----------------------|
| FL   | Ground secured flood light | Spot Light                                       | Standard Plot Paving |
| CCTV | CCTV                       | Retaining wall                                   | Planted areas        |
| IN   | Sales trap access          | 1.2m Standard ball top railings                  | Grassed area         |
| OUT  | Sales trap exit            | 1.8m Screen fence                                | 1.2m Hedge           |
| FP   | Flagpole                   | 450mm High Timber Knee Rail                      |                      |
|      |                            | 600 x 600 Buff Riven paving or similar approved. |                      |



Rev	Description	Drawn	Date
Miller Homes Limited - North West Region Hawthorn House Woodlands Park Ashton Road Newton-le-Willows, WA12 0HF Telephone 0870 336 4700 Fax 01925 228570 www.millerhomes.co.uk			
Project Title Henthorn Road Clitheroe			
Drawing Title Sales Complex			
Scale	Drawn By	Checked By	Authorised By
NTS	KP		
Date	JULY 20	Date	Date
Job No.	Drawing No.	Revision	
	CLITH/SALES/01	B	
Original Sheet Size A1 Do Not Scale From This Drawing			