

NOTES:

No.	Description	Date

CLIENT:	Mr & Mrs Cox
---------	--------------


PROJECT:	Proposed alteration to existing flat roof garage into pitched living room & new car port to Lower Hud Lee Farm, Hurst Green
----------	---

SHEET:	PROPOSED PLANS
--------	-----------------------


Project number	PHA/504
Date	10/11/2020
Drawn by	JD
Checked by	PH

A1.5

Scale	1 : 50
Sheet size	A1

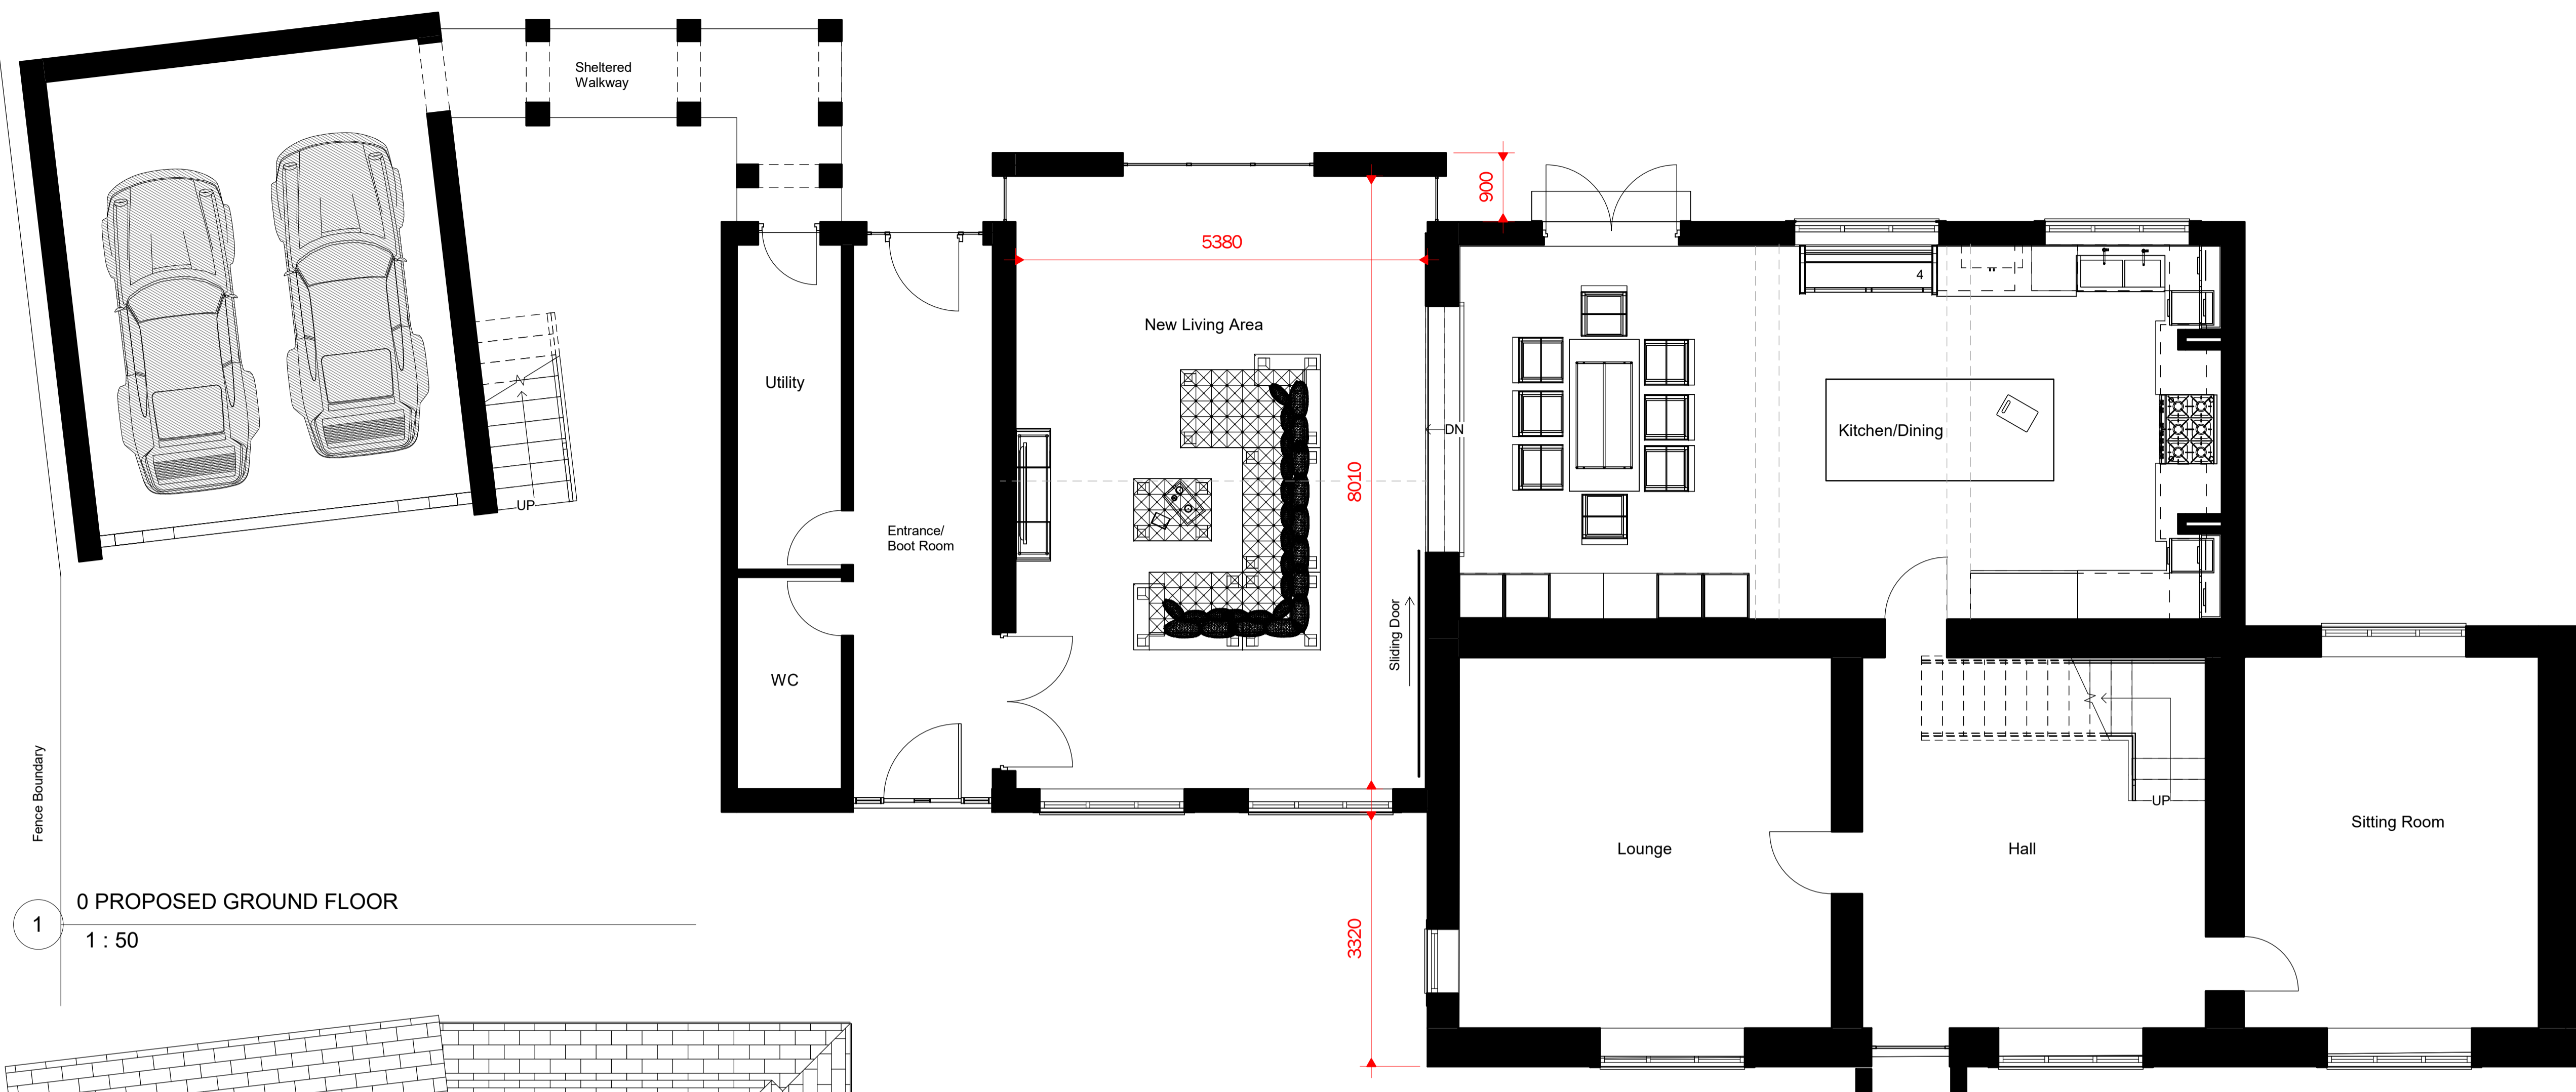

1 0 PROPOSED GROUND FLOOR
1 : 50

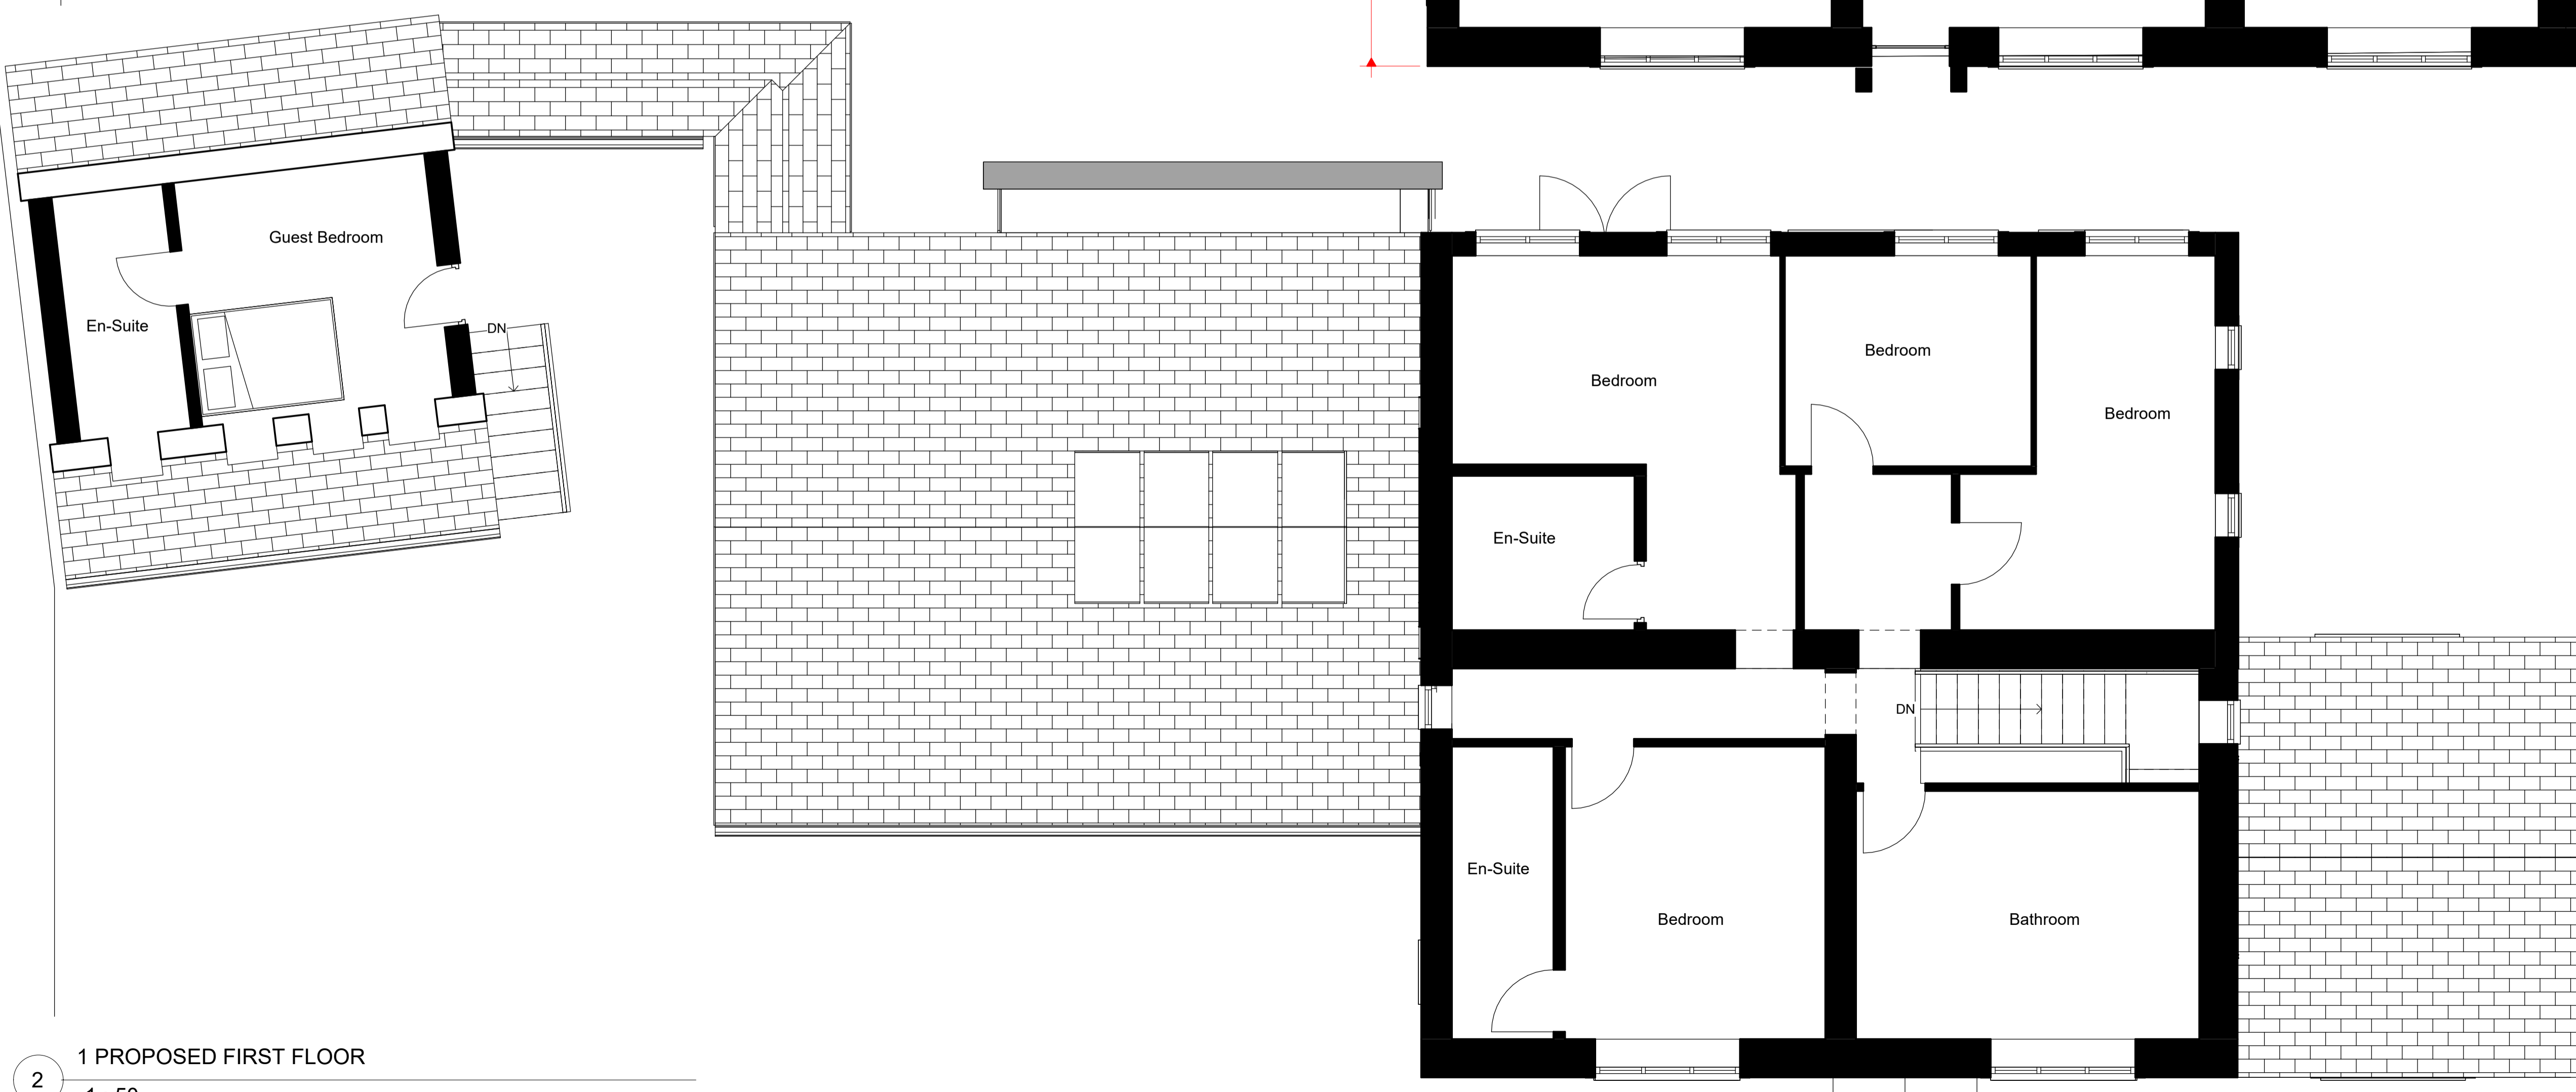

2 1 PROPOSED FIRST FLOOR
1 : 50