



Existing front


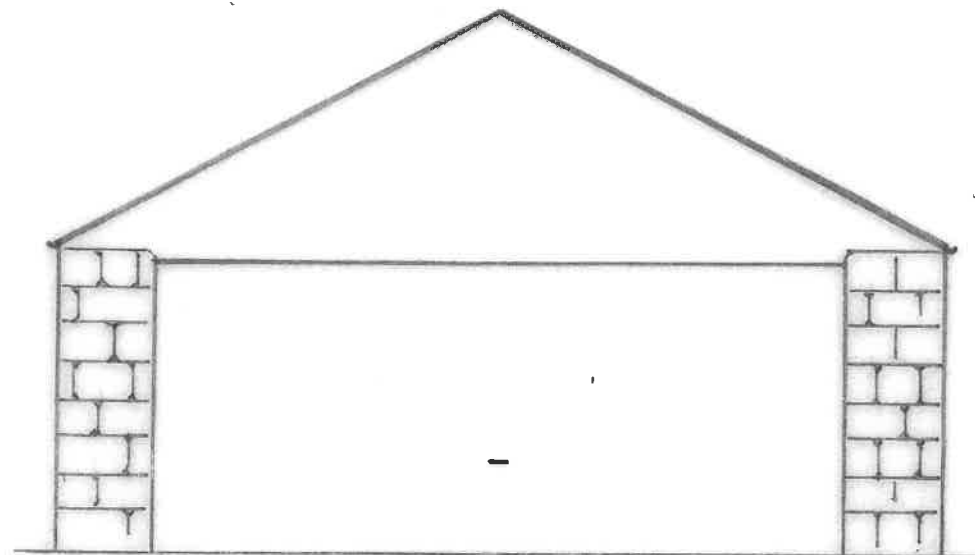


Existing rear

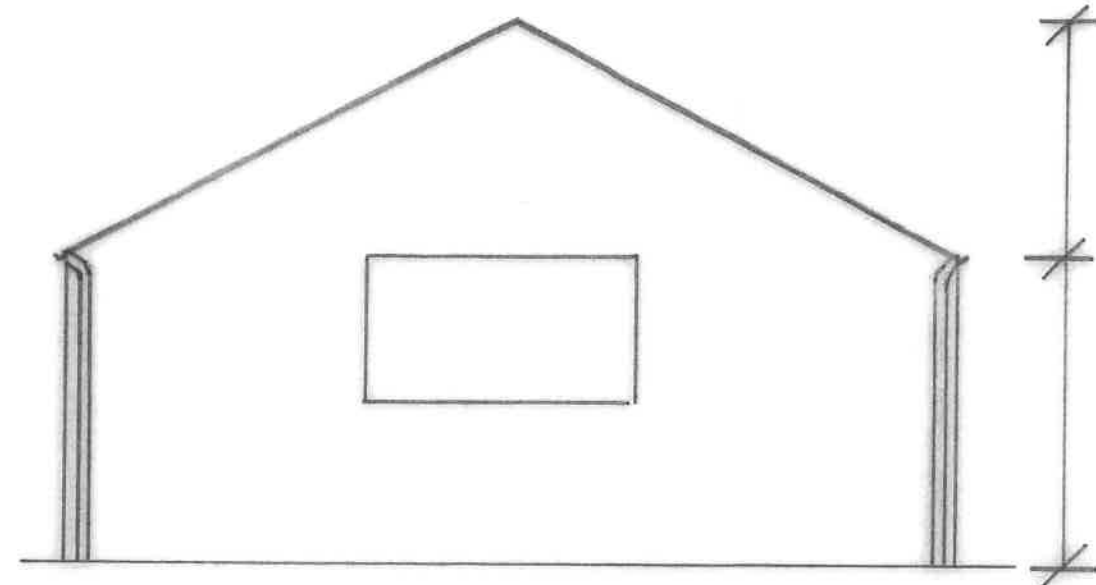

Ridge 3.6m
height

Eaves 2m
height

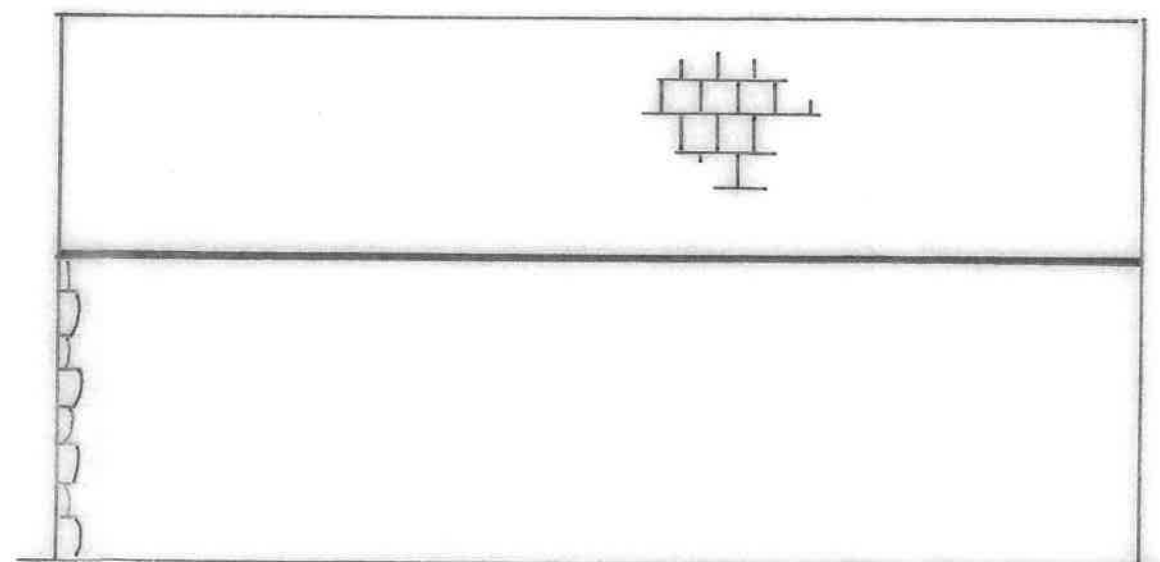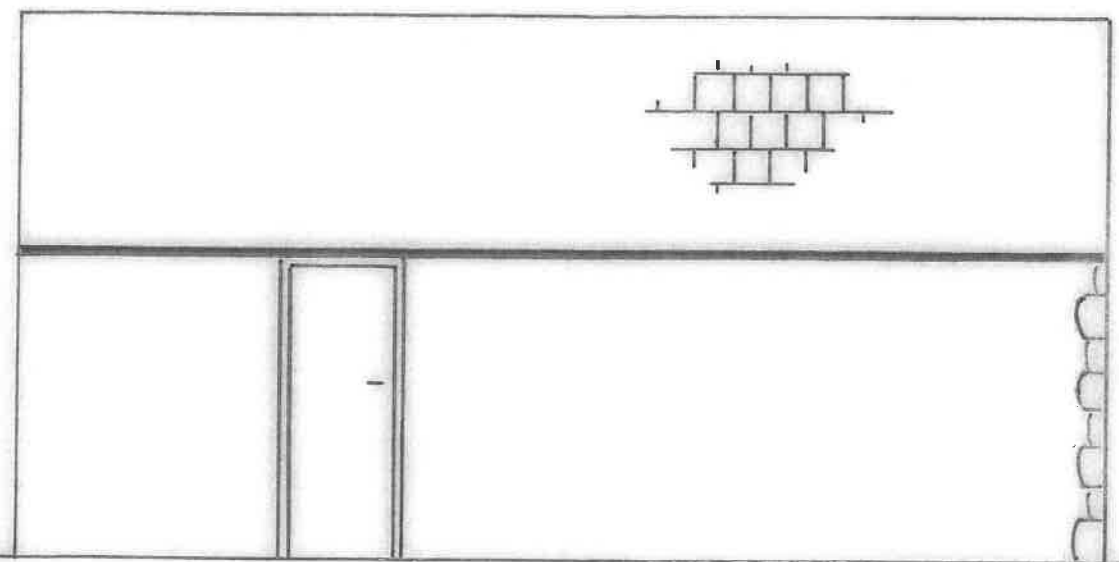

Rear

Existing left side

Front

Front

Existing right side

Rear

Existing garage elevations		
Ellisland, Pendleton		
1:50	KC	Dec '20