


0 1 2 3 4 5m
Scale 1:100

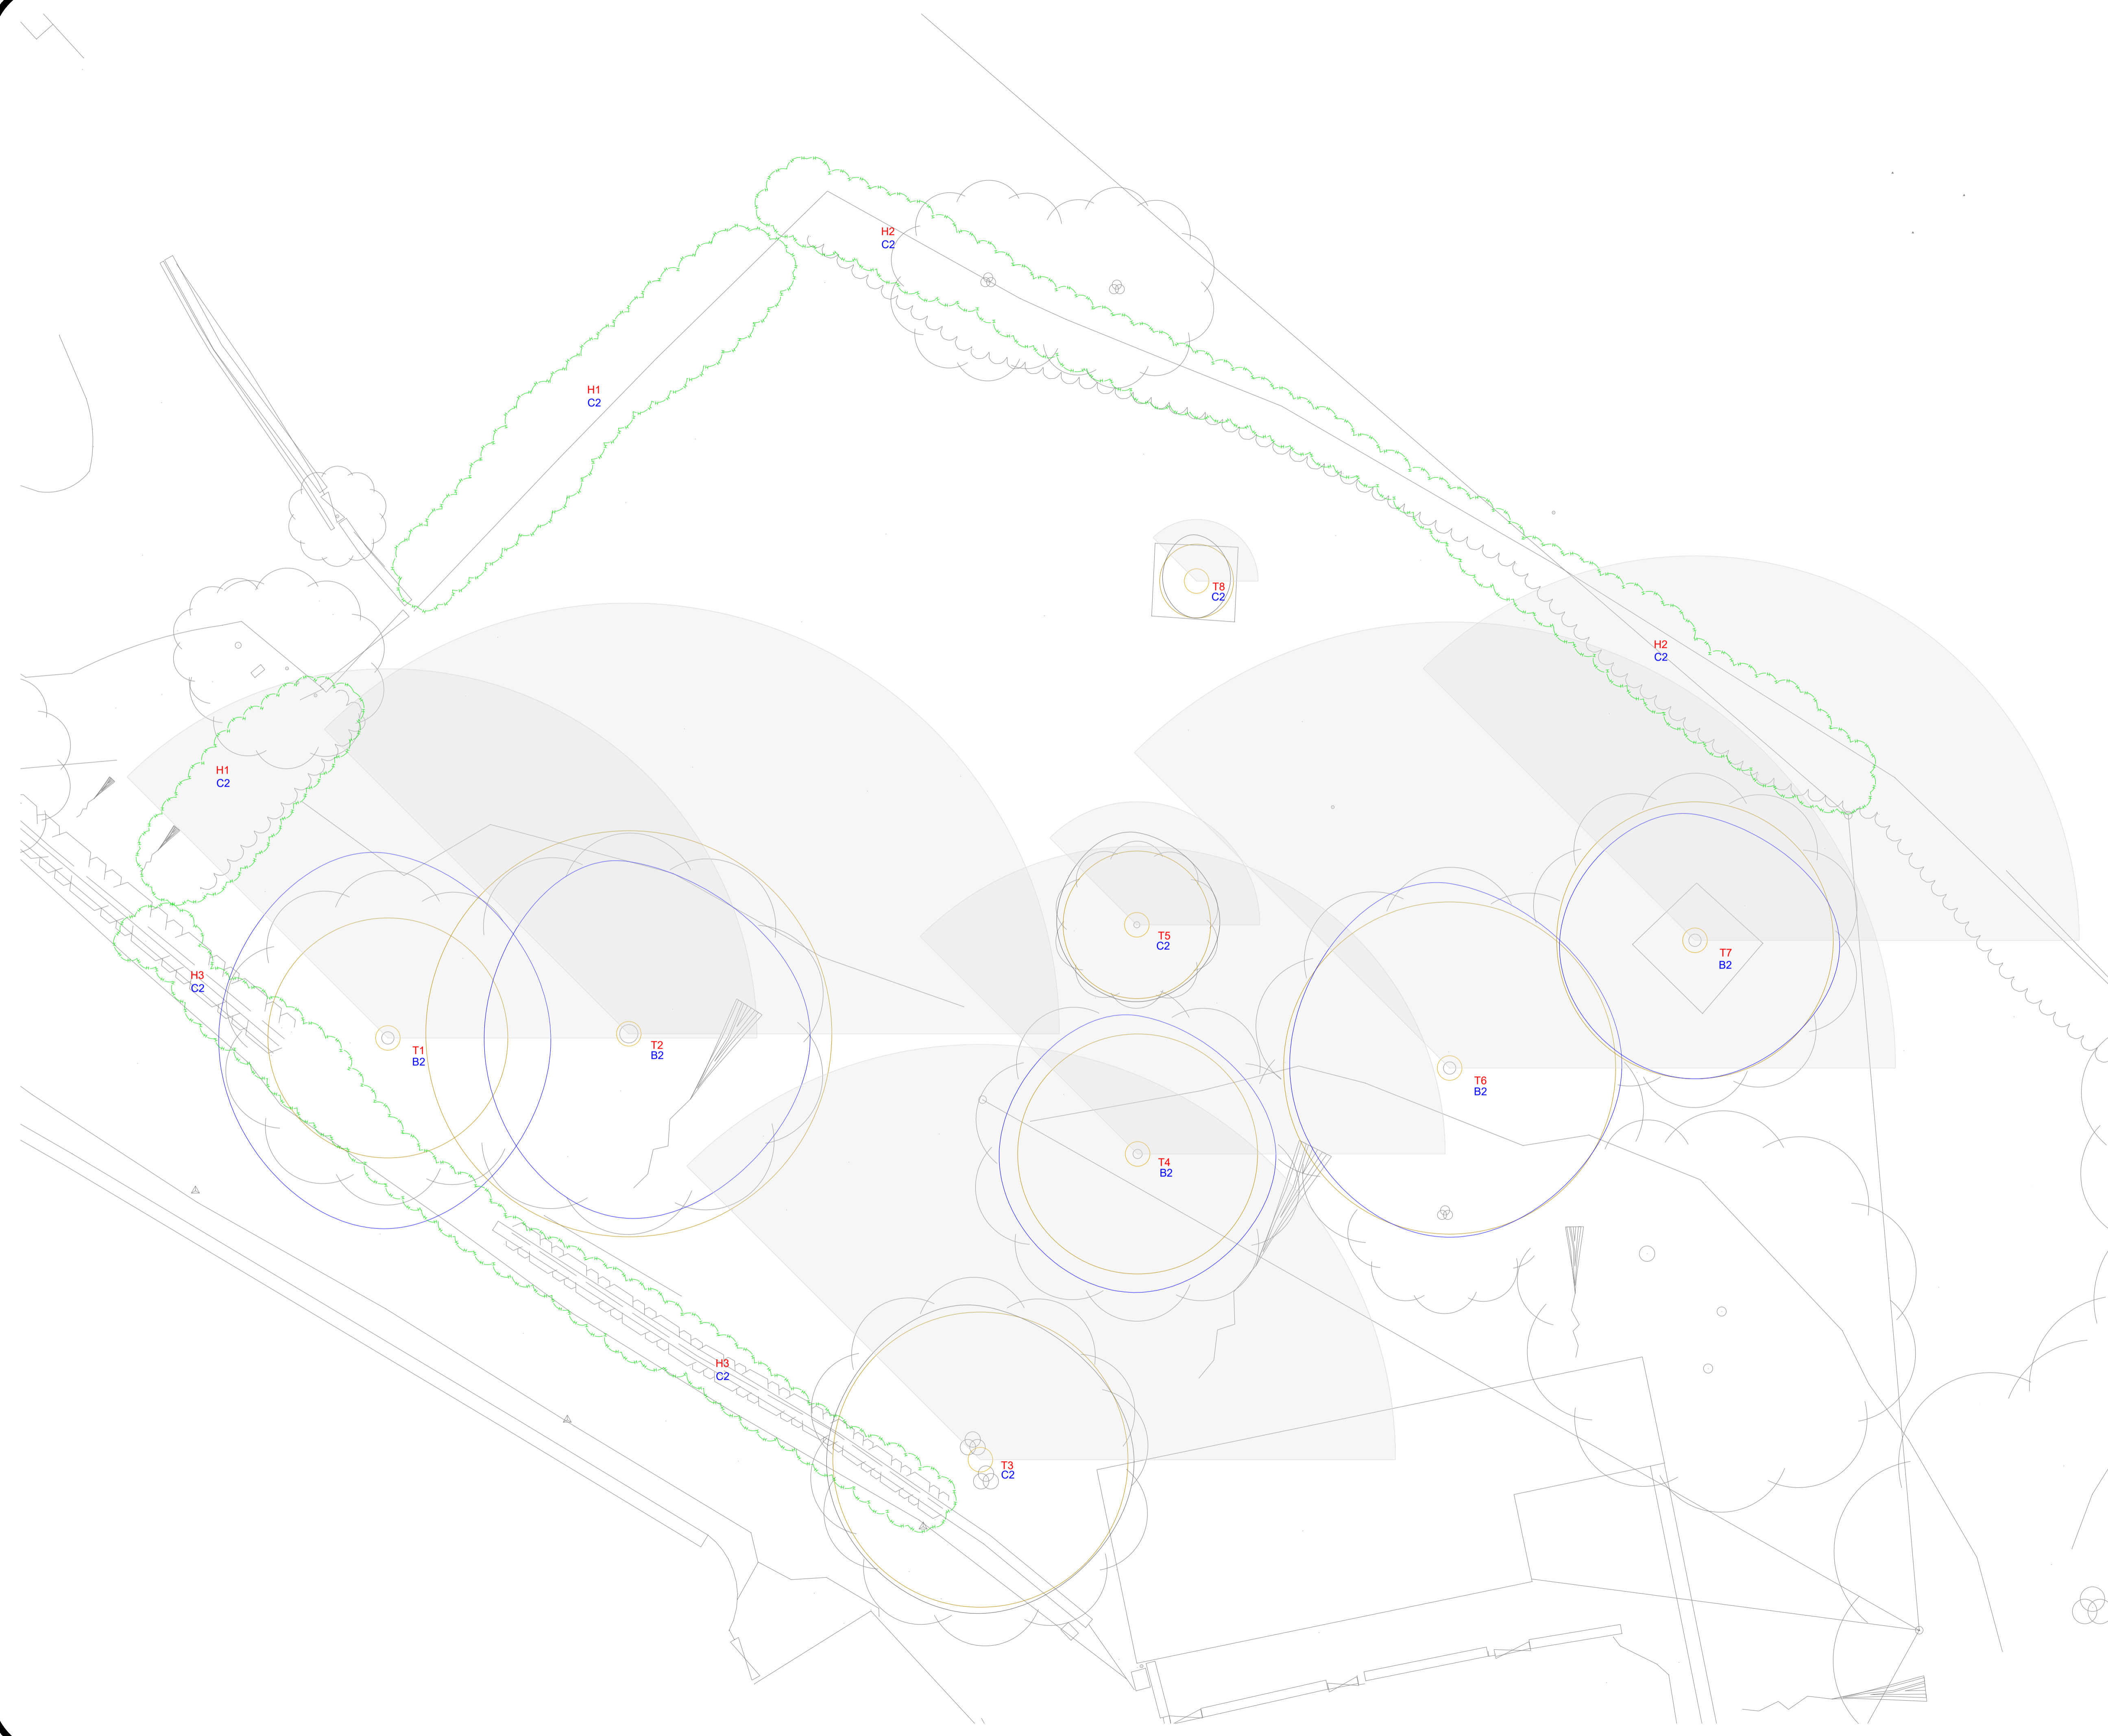

General Notes

LEGEND

- AREA
- GROUP
- HEDGE
- WOOD
- TRUNK LOCATION
- TREE SHADE (24 hr)
- A1 AREA REFERENCE
- G1 GROUP REFERENCE
- H1 HEDGE REFERENCE
- T1 TREE REFERENCE
- W1 WOOD REFERENCE
- B2 CATEGORY GRADE

TREE CANOPY GRADES

- CATEGORY A
- CATEGORY B
- CATEGORY C
- CATEGORY U
- ROOT PROTECTION AREA

No.	Revision/Issue	Date
-----	----------------	------

IAIN TAVENDALE F.Arbor.A.
ARBORICULTURAL CONSULTANT

Project Name and Address

**Seed Hill,
Chipping**

Drawn by: **www.YouCad.co.uk** IT
Date: **February 2021**
Scale: **1:100 @ A1**