




Proposed Elevations

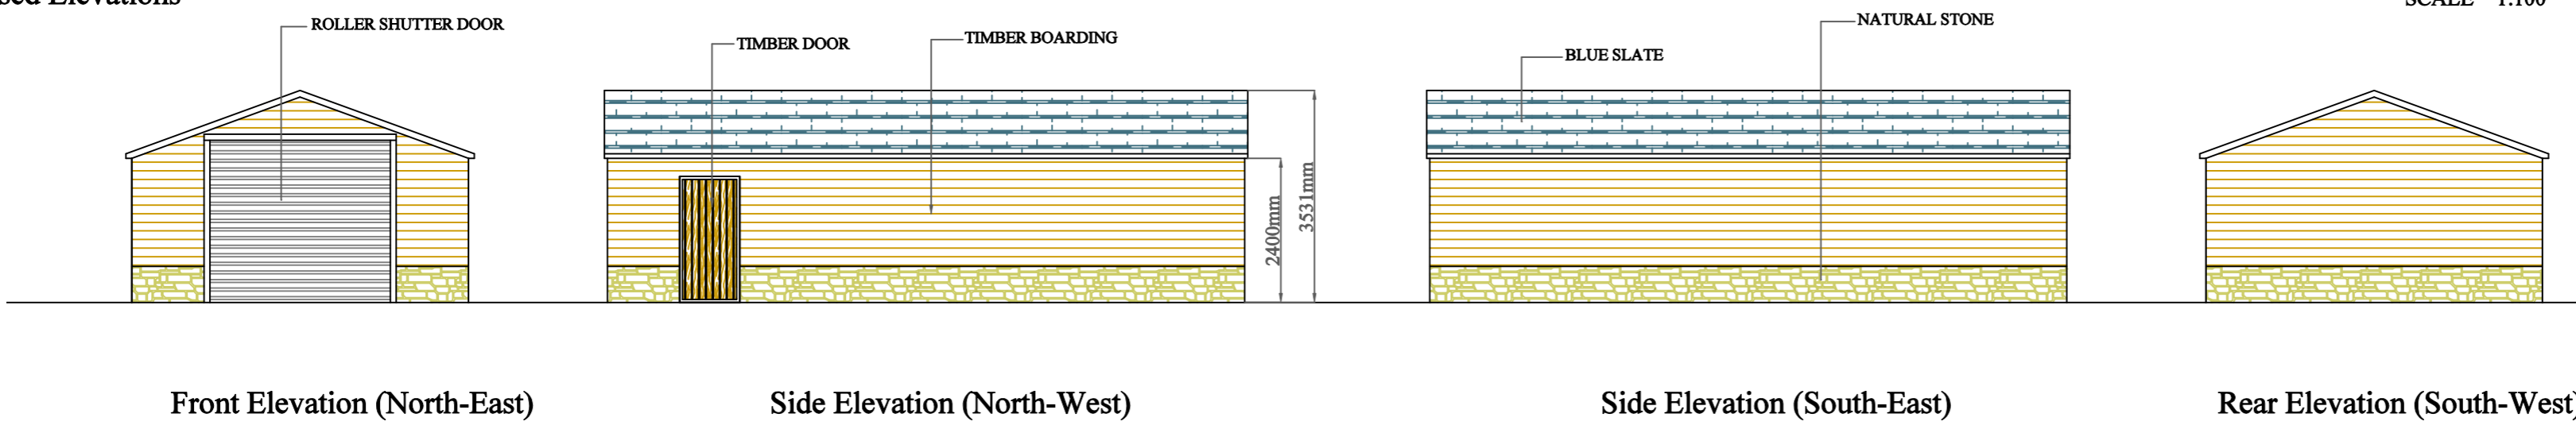

Ground Floor Plan.

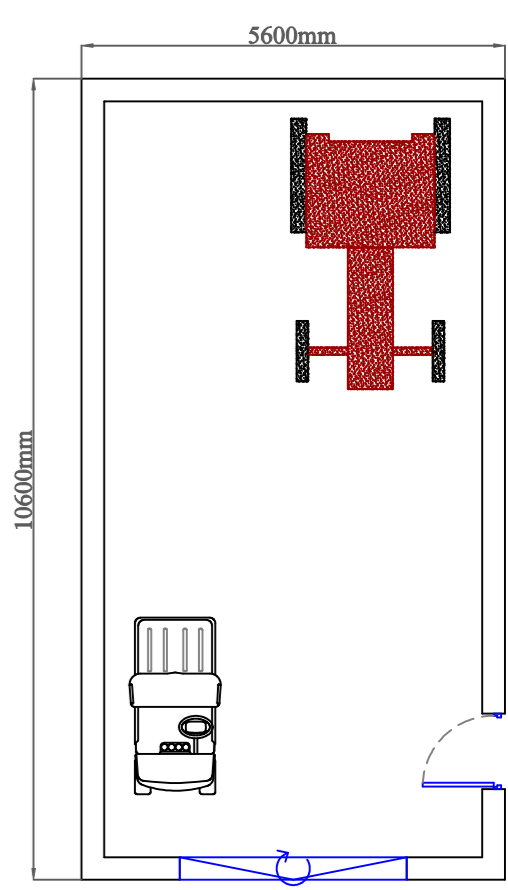

Location Plan

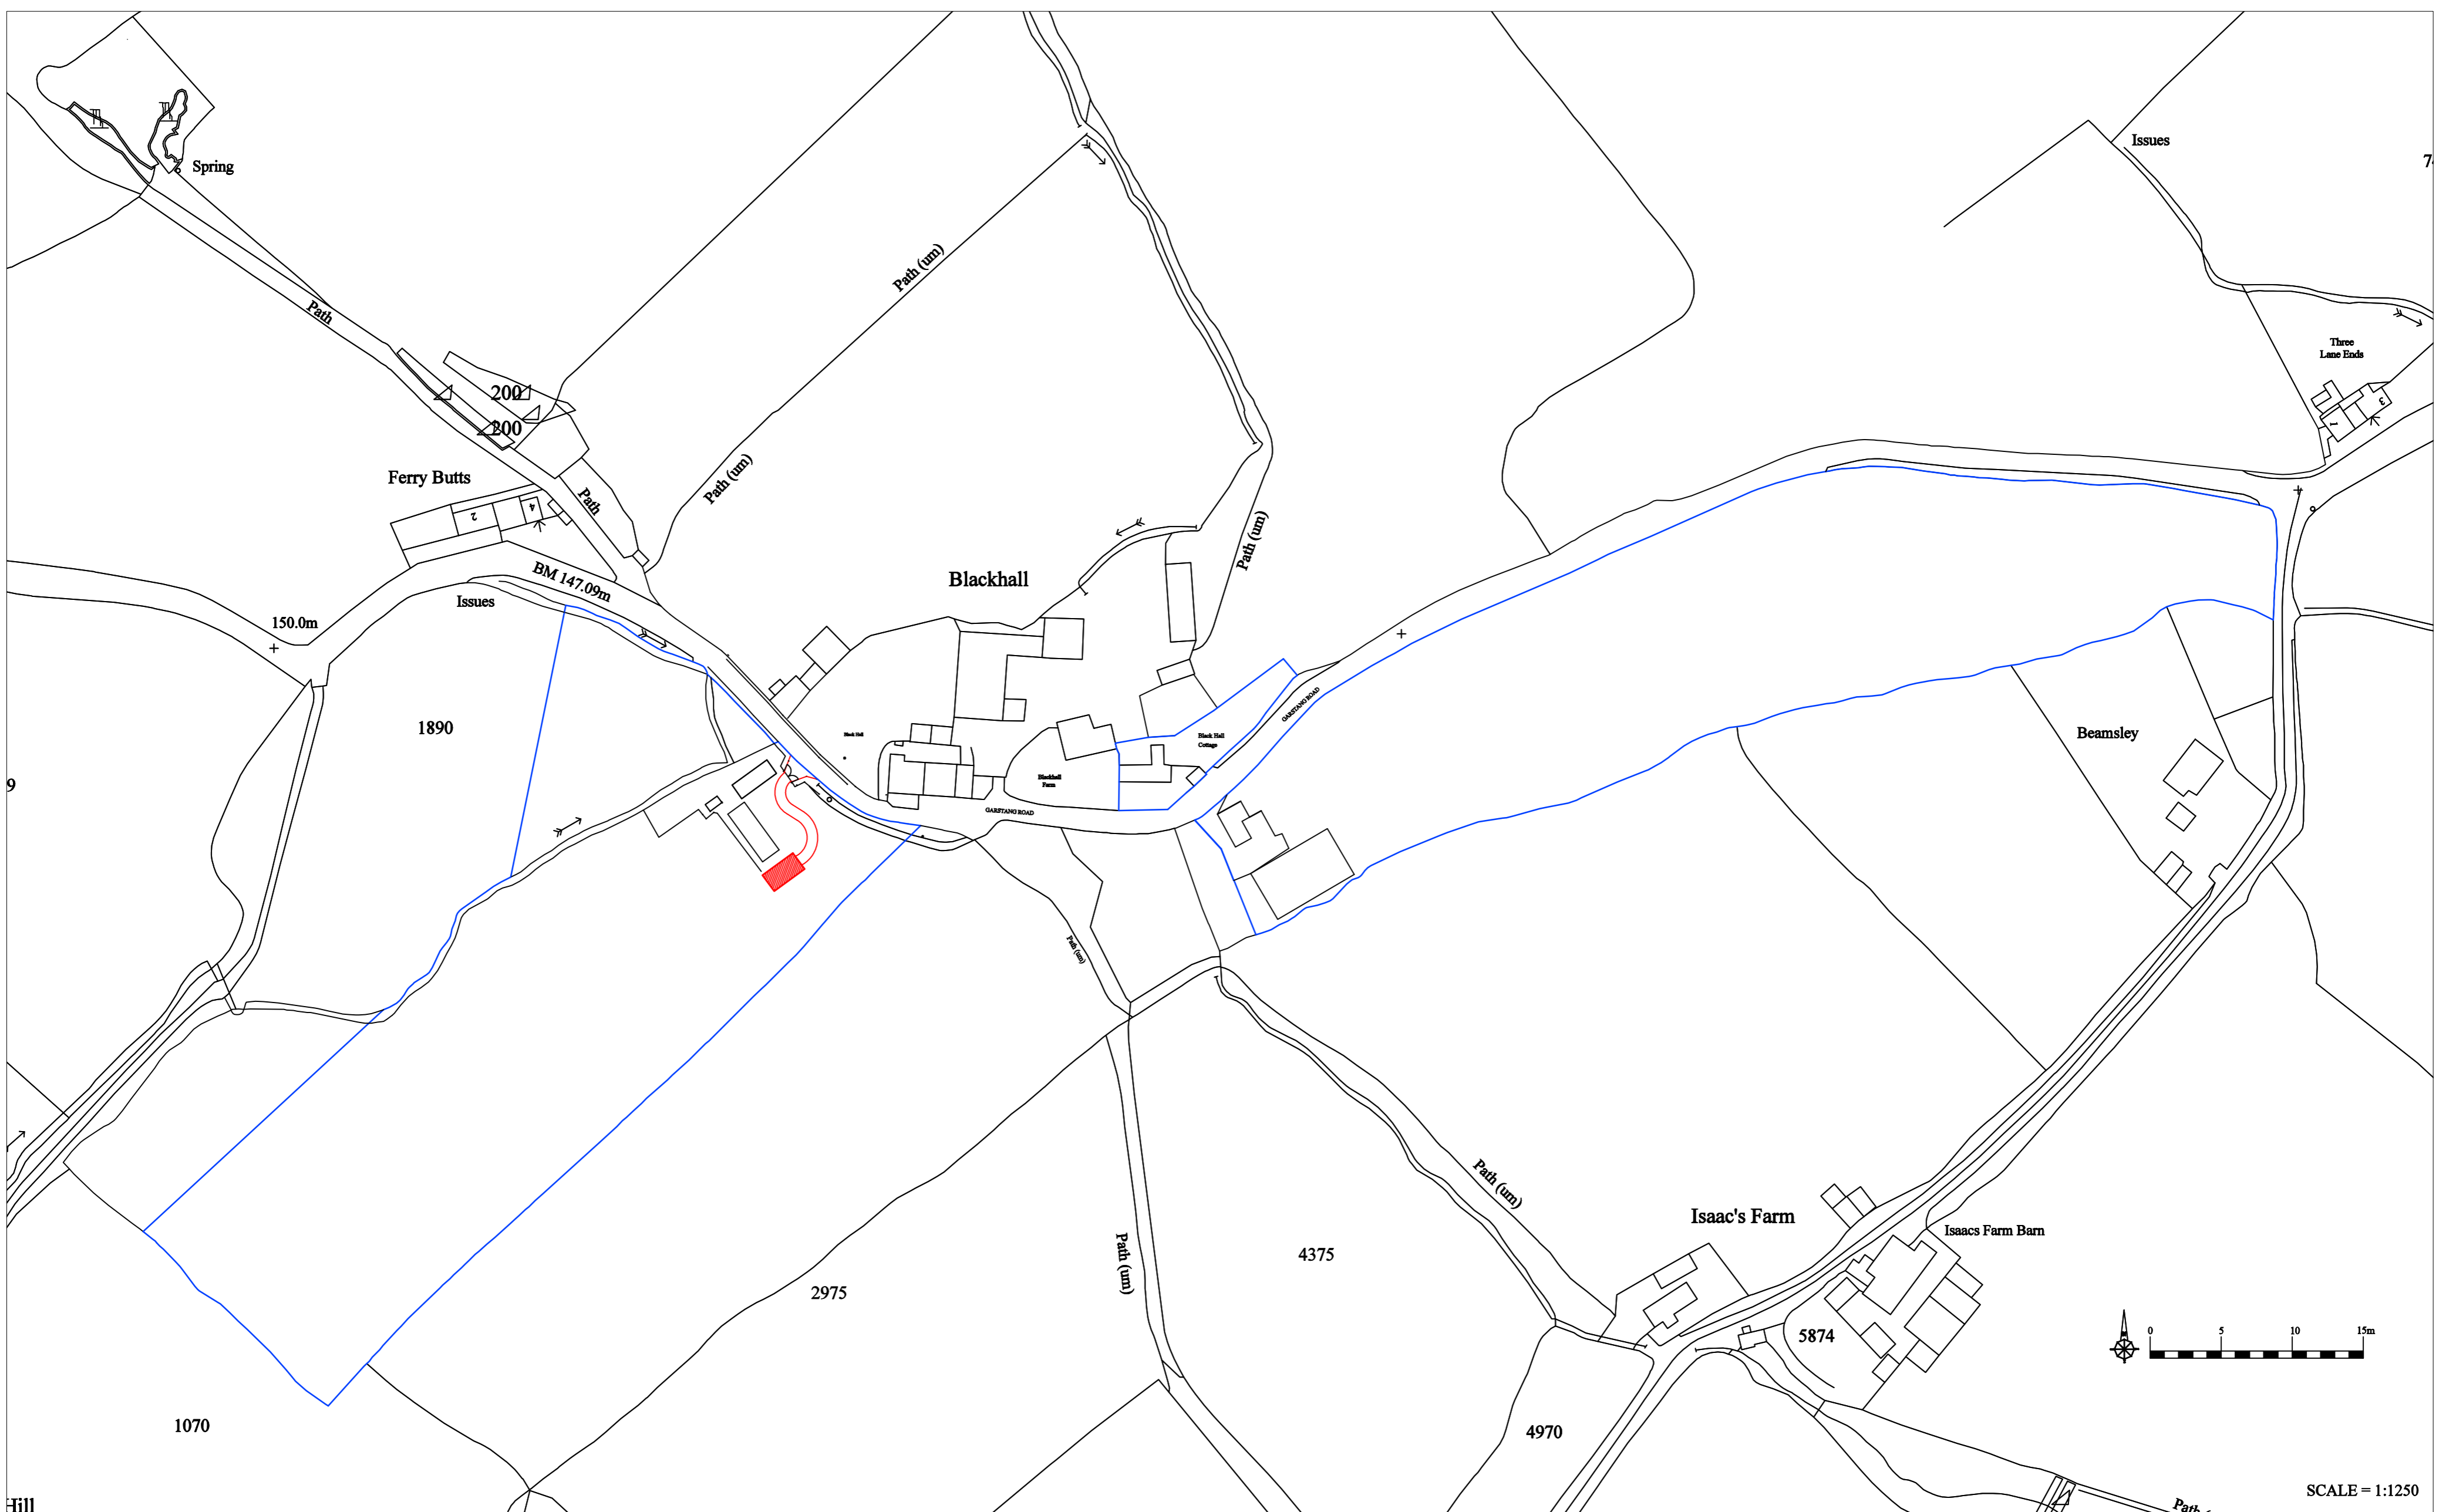

Site

