




**EXISTING ELEVATIONS**

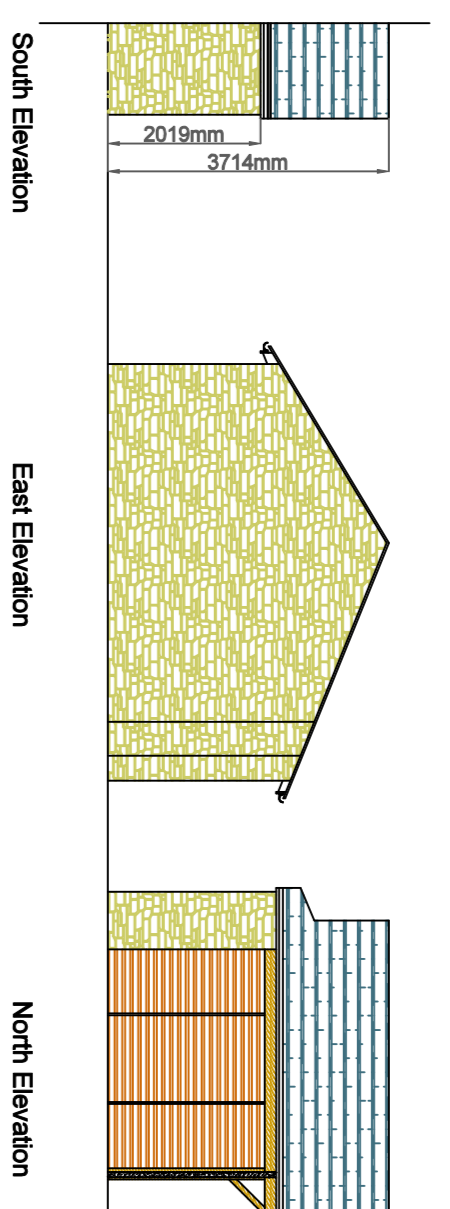


**EXISTING PLAN**

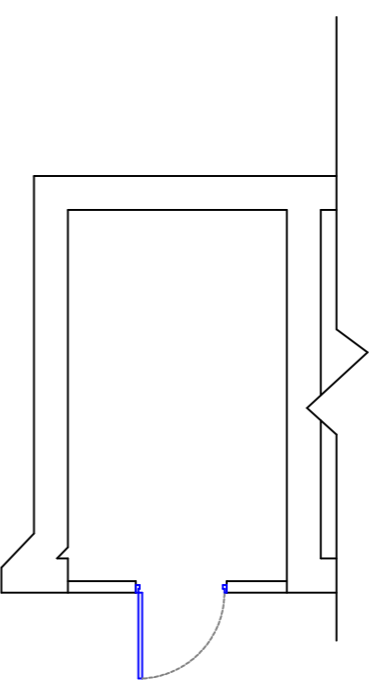

**PROPOSED ELEVATIONS**

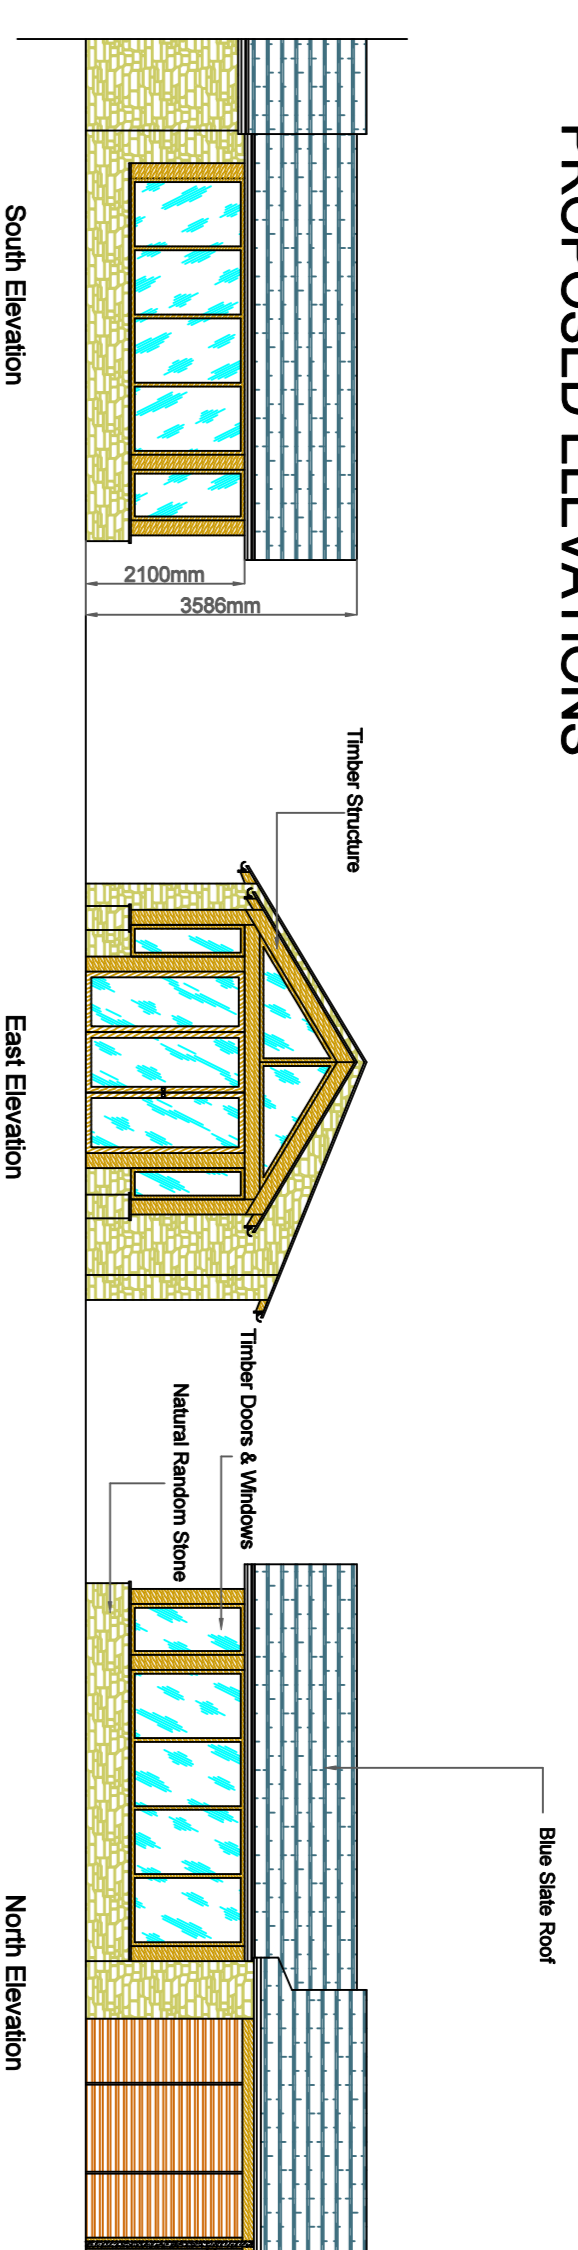

**PROPOSED PLAN**

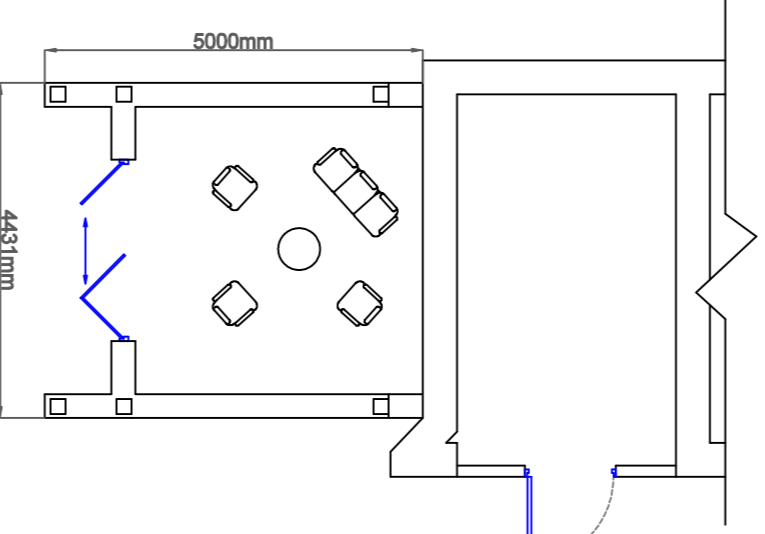


SCALE = 1:100

**PROPOSED SITE PLAN**



SCALE = 1:500

**LOCATION PLAN**

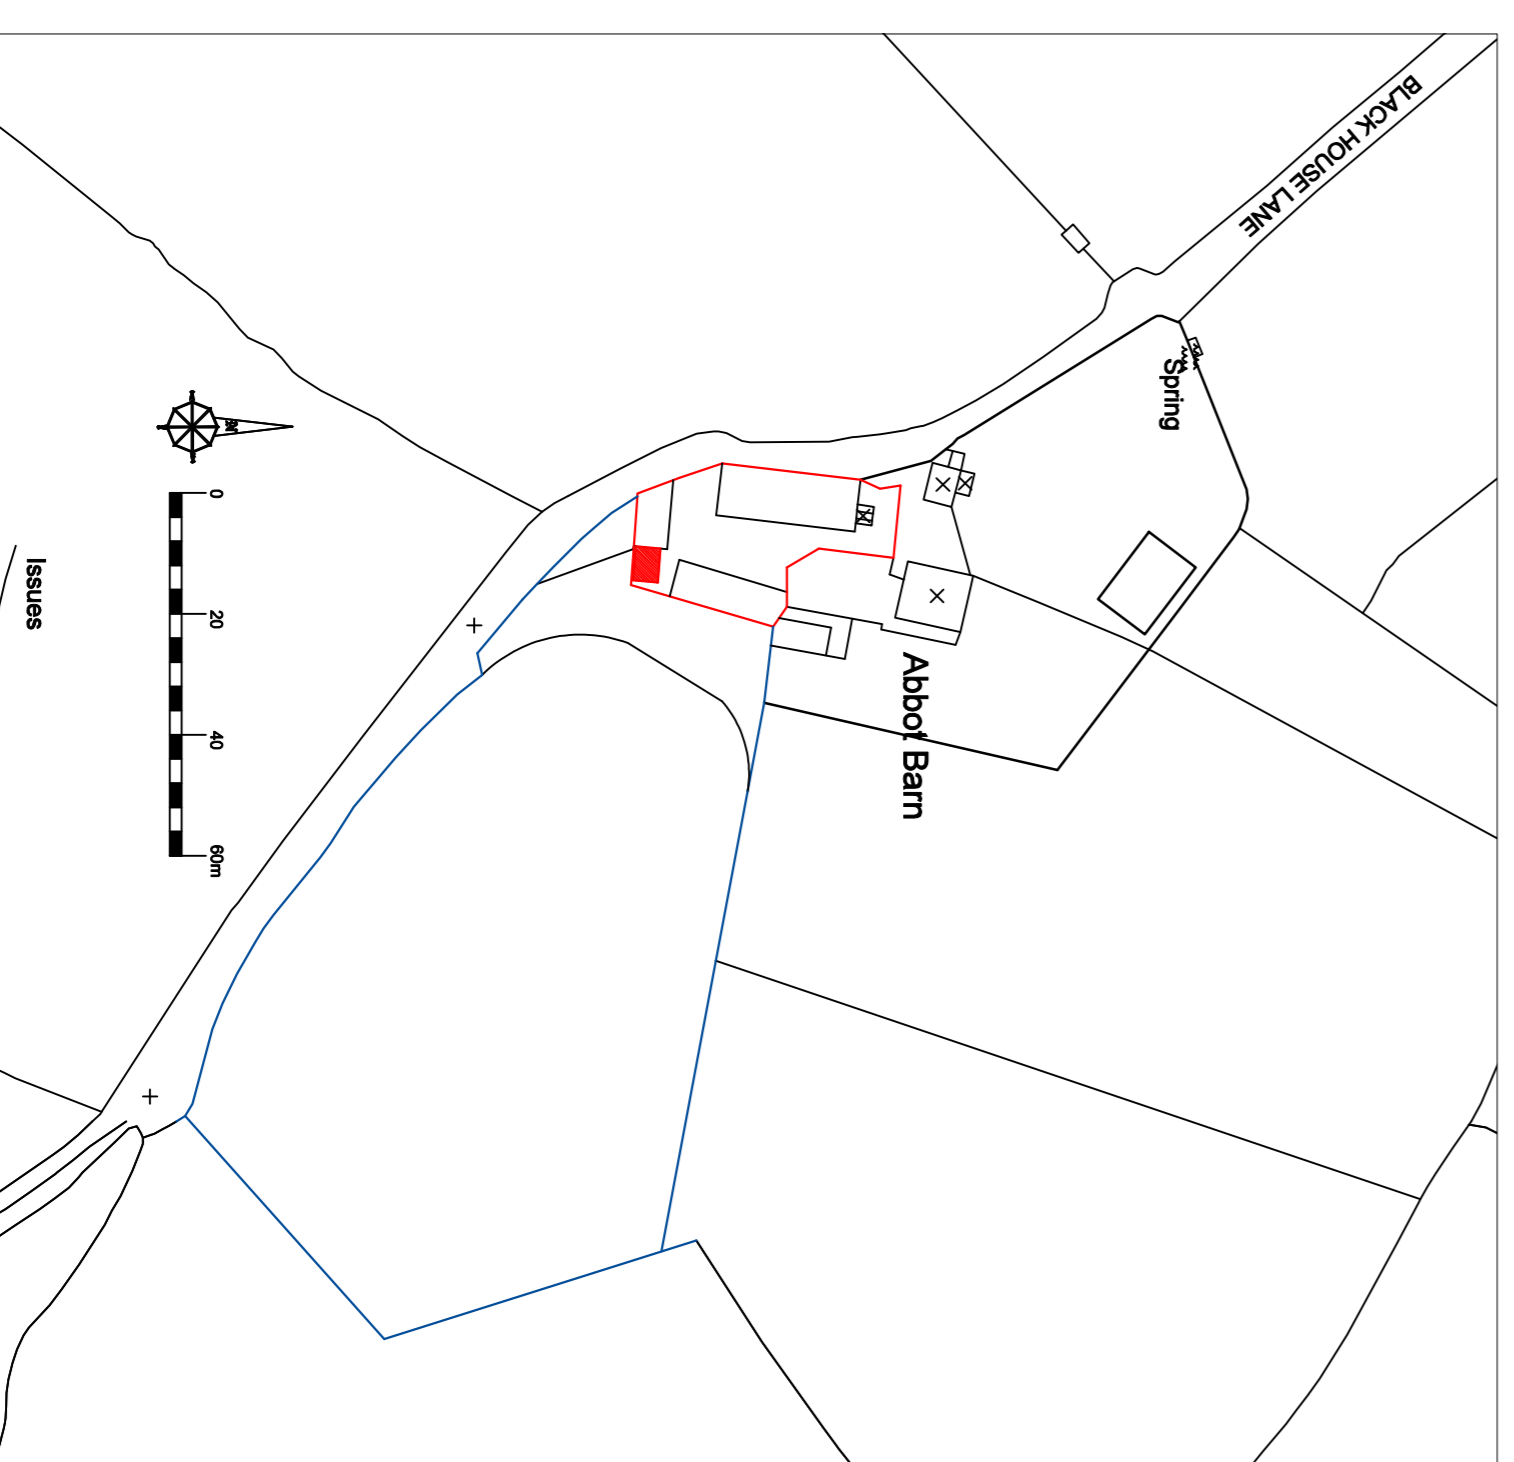

**LOCATION PLAN**

SCALE = 1:500

Amend - A, Location Plan

<b>J.HADFIELD ENGINEERING SURVEYING.</b>			
Client Details: <b>Mr. &amp; Mrs. D. FERMININGTON</b>			
Project Details: <b>PROPOSED PLAN &amp; ELEVATIONS GARDEN ROOM</b>			
Project Address: <b>ABBOT BARN BLACK HOUSE LANE CHIPPING PR3 2NR</b>			
Project Number: <b>492201</b>	Date: <b>NOV/20</b>	Scale: <b>1:100</b>	By: <b>JH</b>
