


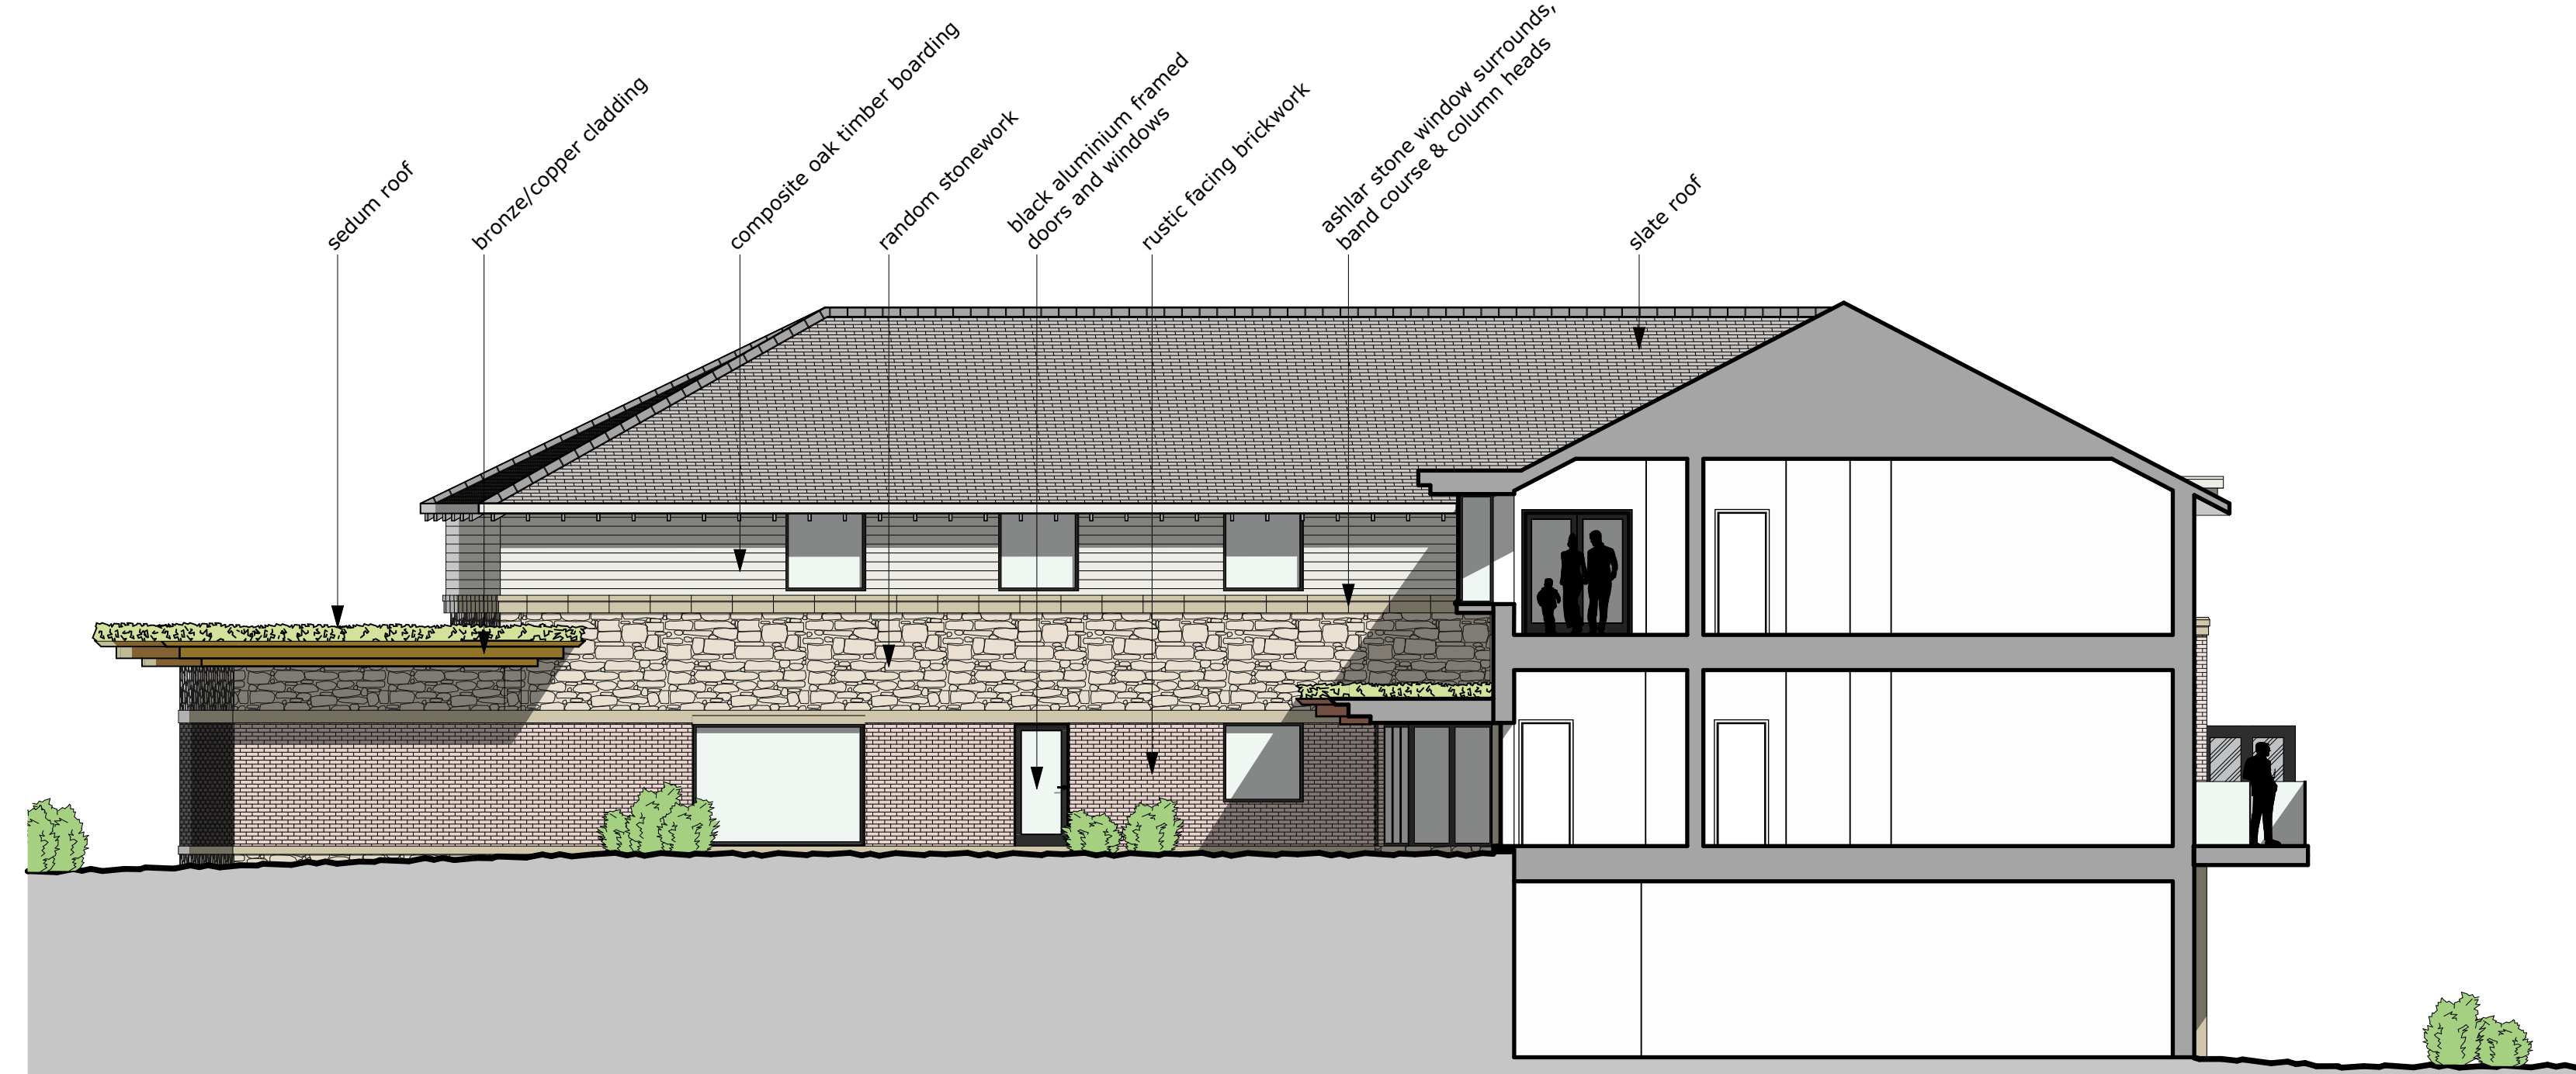

north west elevation



north east elevation



south west elevation