



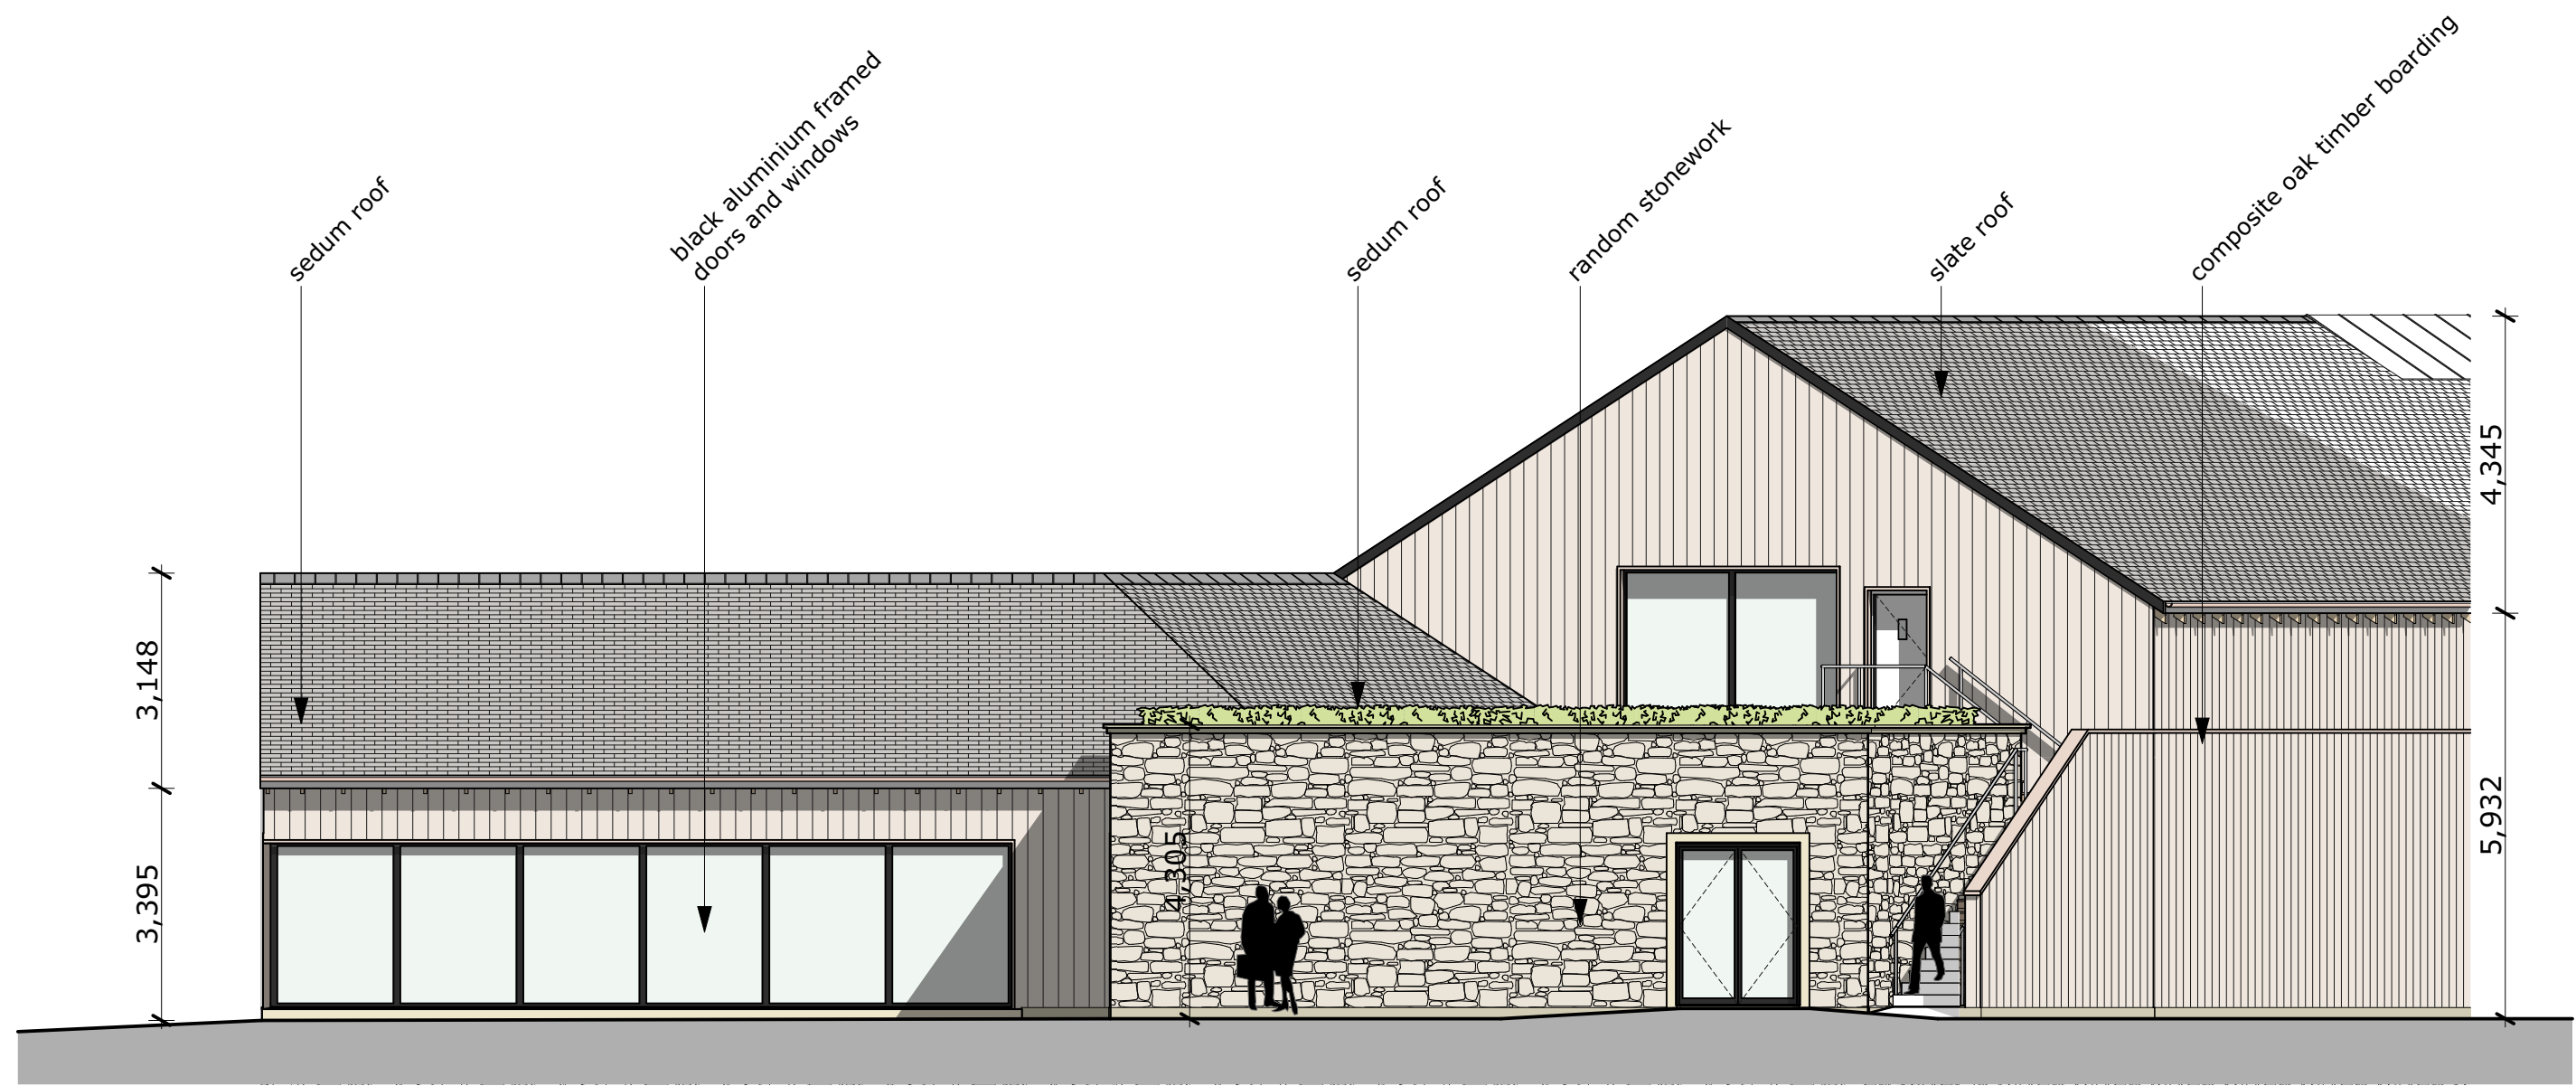

proposed south west elevation (7)

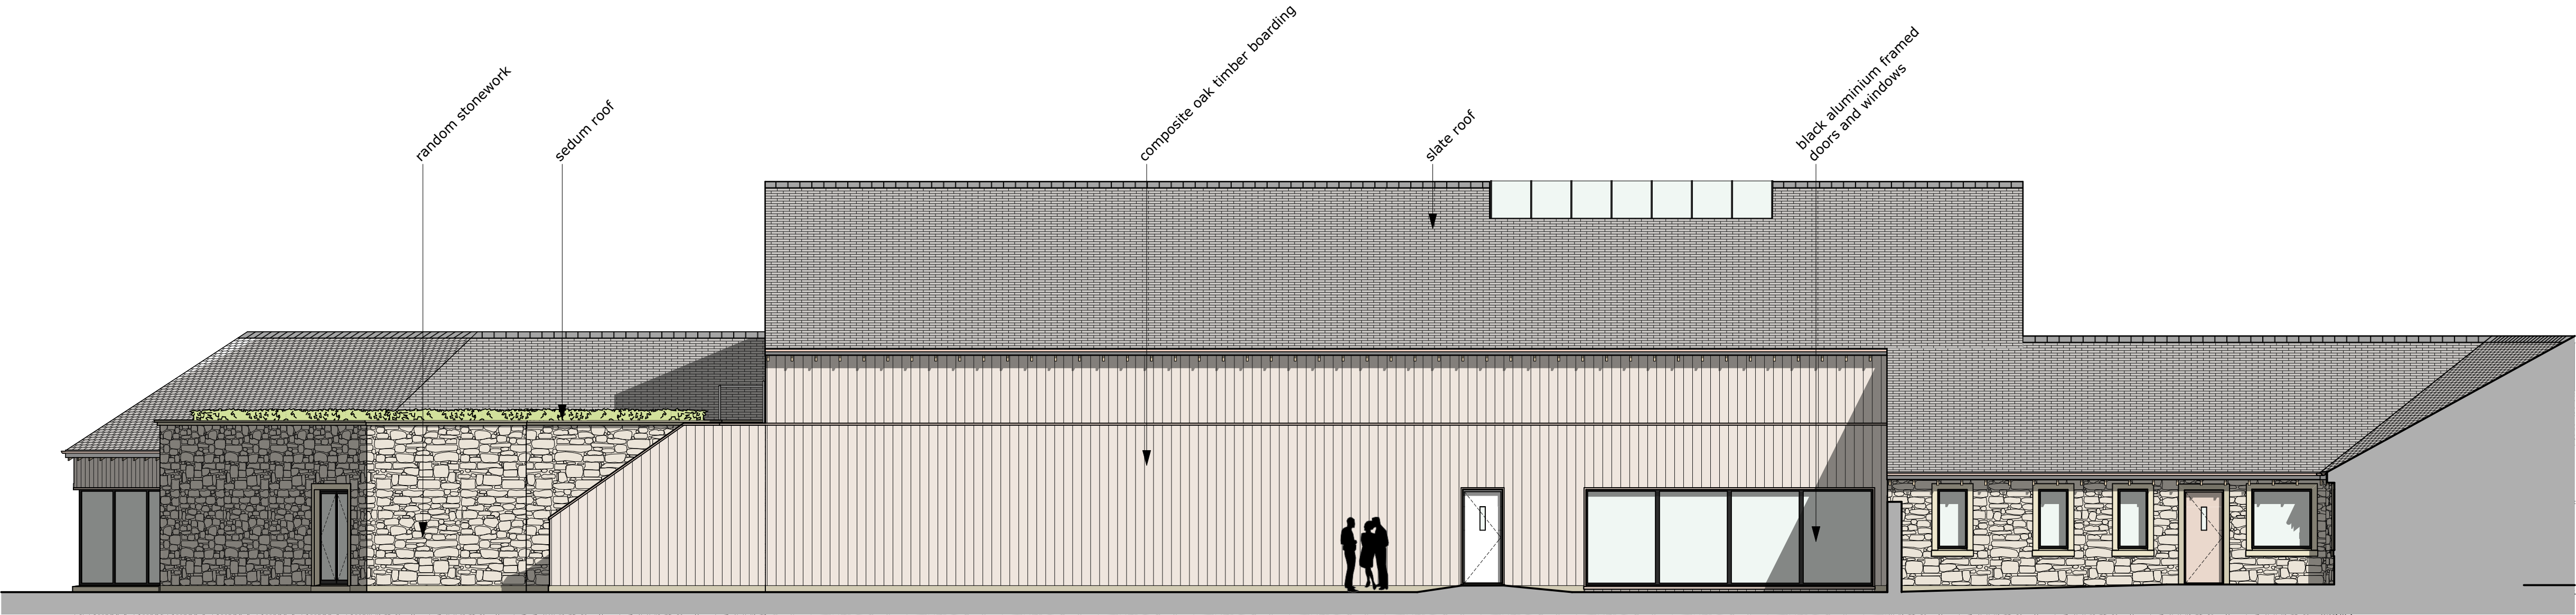

proposed south west elevation (8)

