



PROPOSED LH SIDE ELEVATION

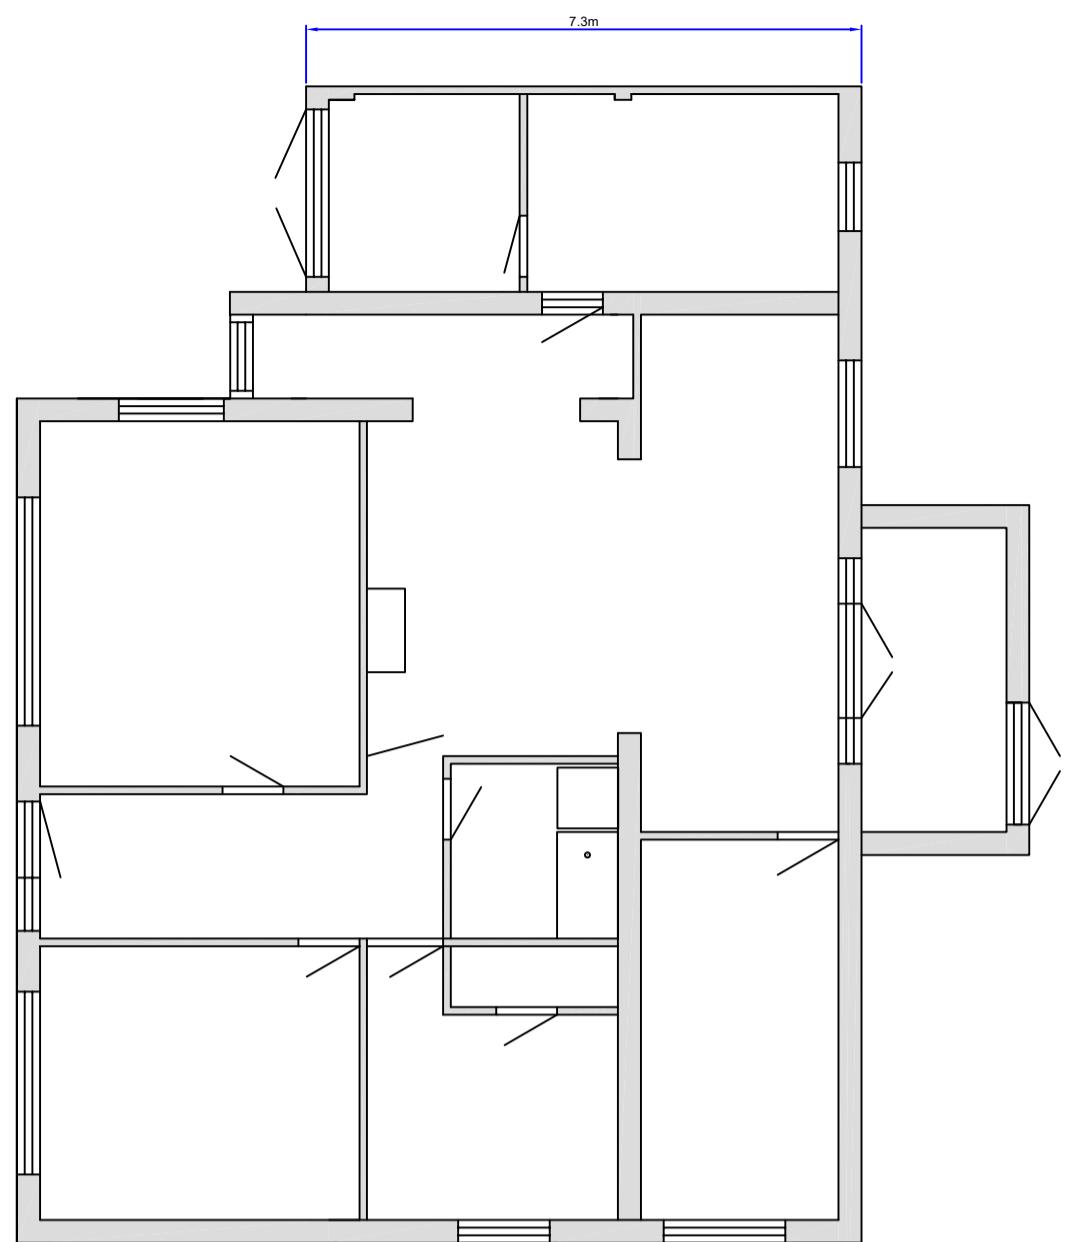

GROUND FLOOR PLAN
(UNCHANGED)

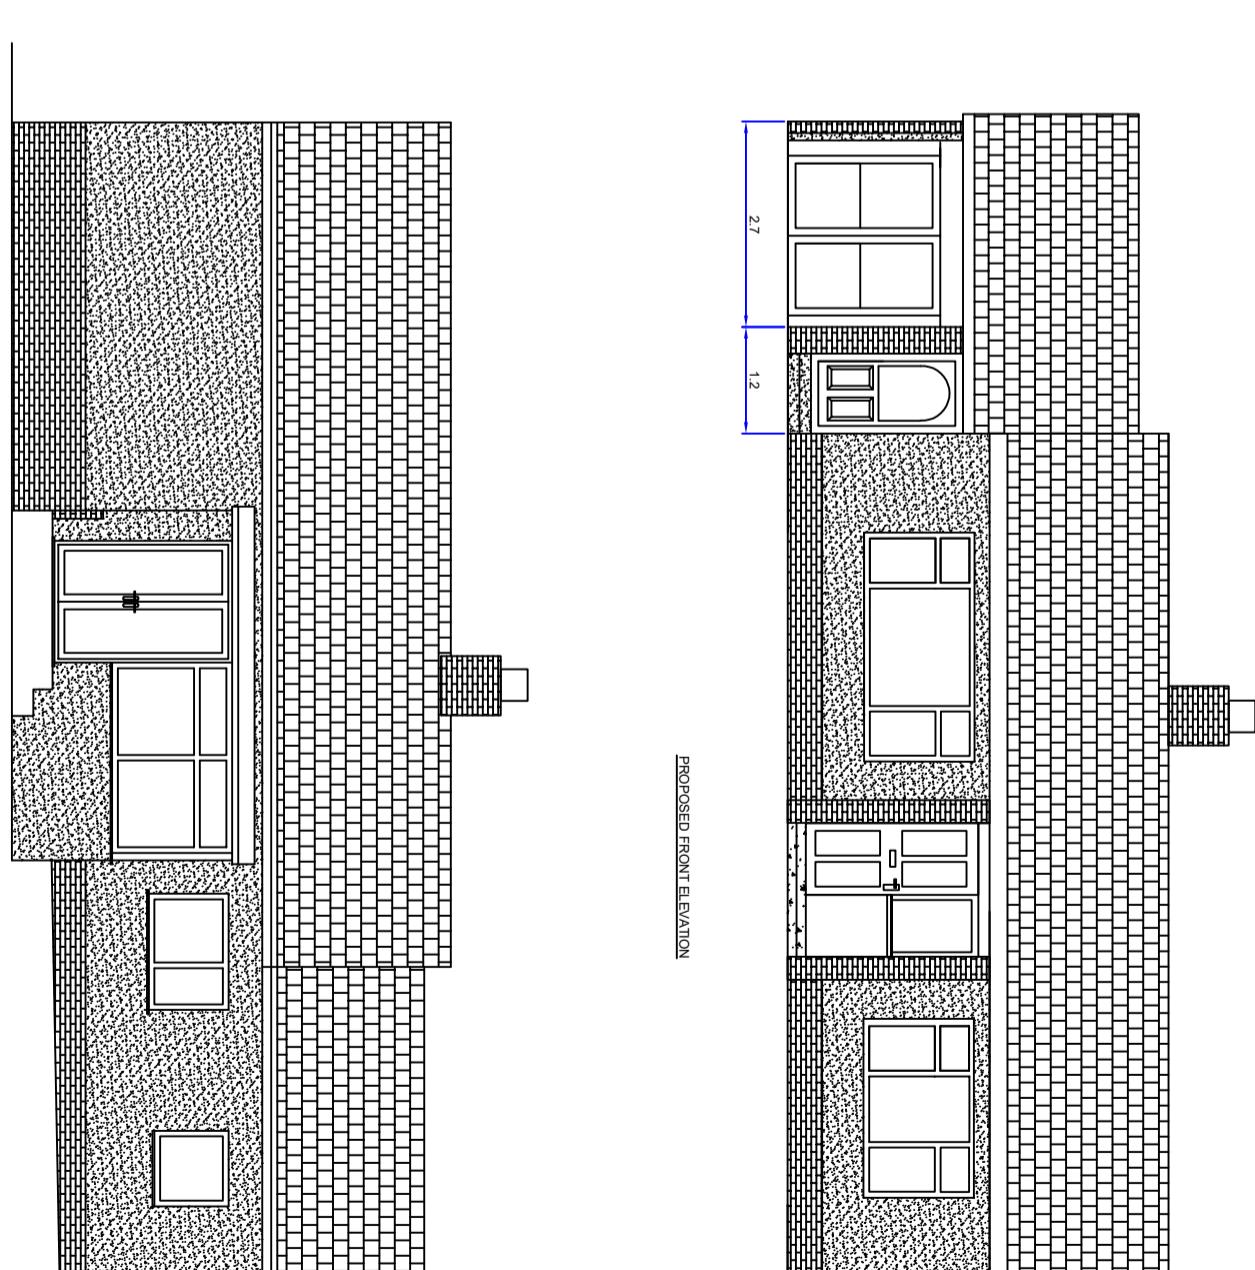

PROPOSED FRONT ELEVATION

PROPOSED REAR ELEVATION

This drawing is subject to copyright and is not to be reproduced in part or whole without approval.

Figured dimensions must be taken, do not take scaled measurements from the drawing. Any discrepancies must be reported immediately to the Contract Administrator. Contractors are deemed to have visited the site during the tender preparation period. Contractors must check all dimensions on site.

MM Design Tech Ltd
PROPERTY
12 WOODFOLD CLOSE
MELLOR, BLACKBURN
CLIENT CP
TITLE
PROPOSED FLOORPLAN & ELEVATIONS

SCALE	DRG.No.
@A3 1:100	
DATE 04-12-20	MMD109.01.20.02
DES. MM	