



First Floor Plan

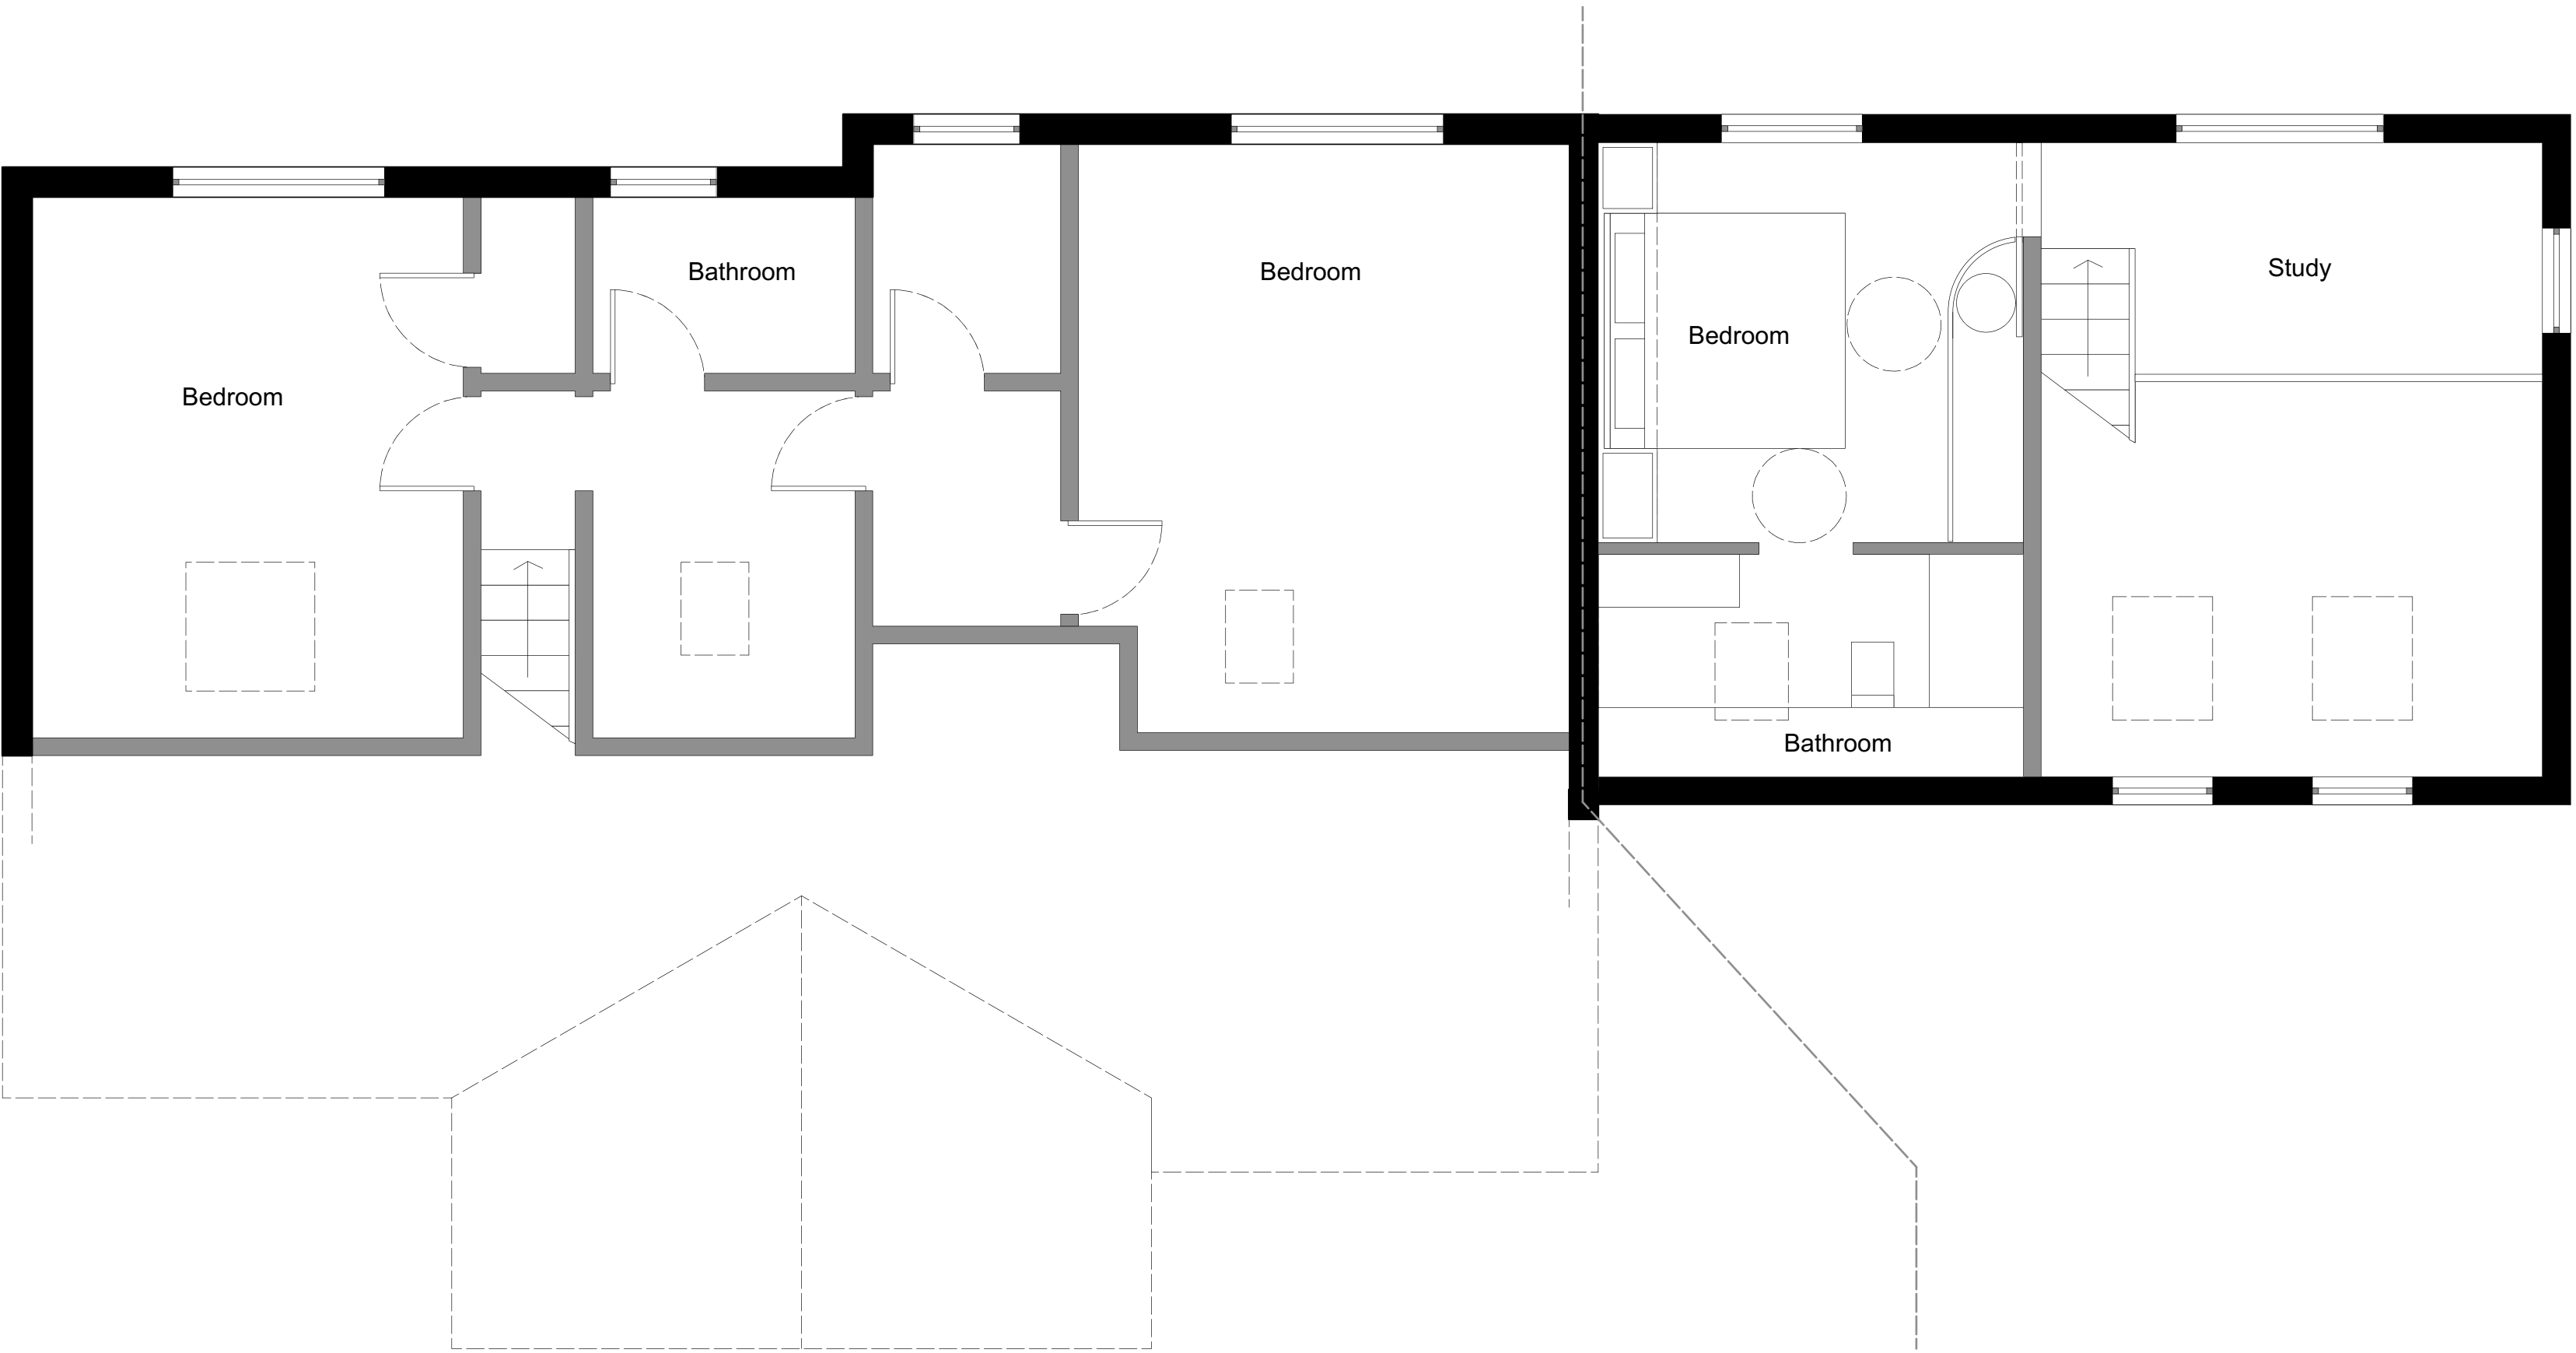

Ground Floor Plan

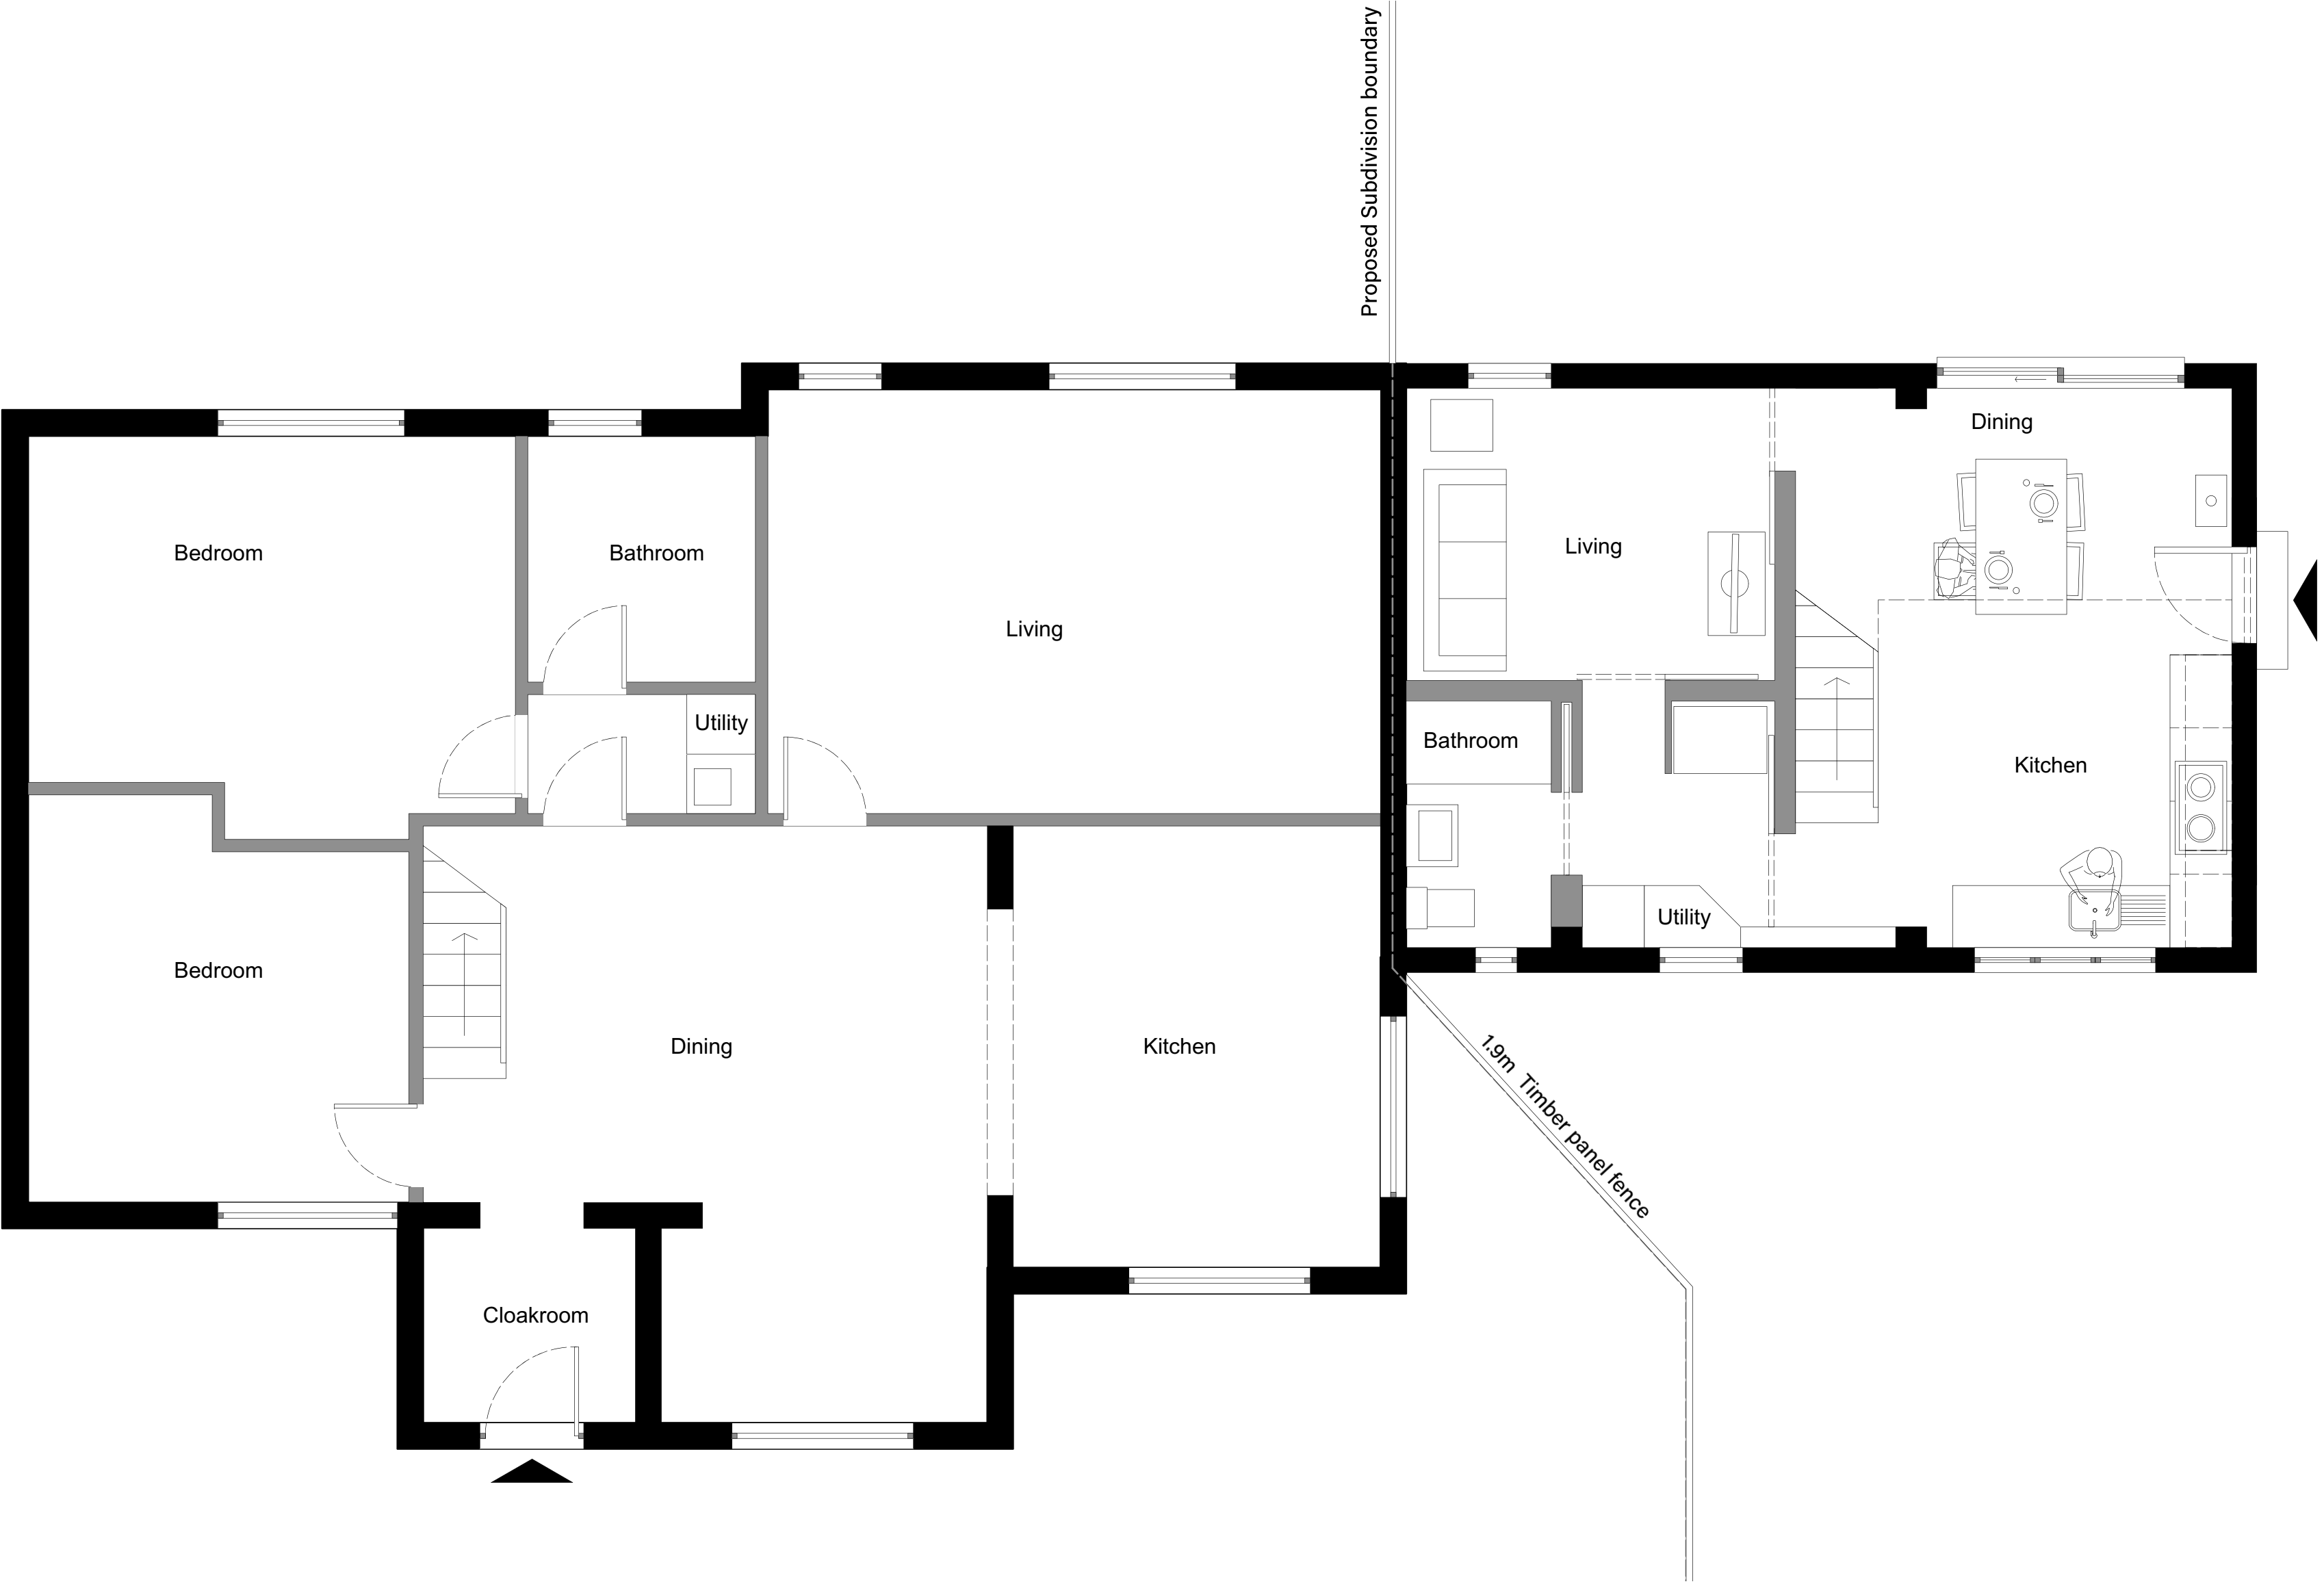

0 2 5 m