


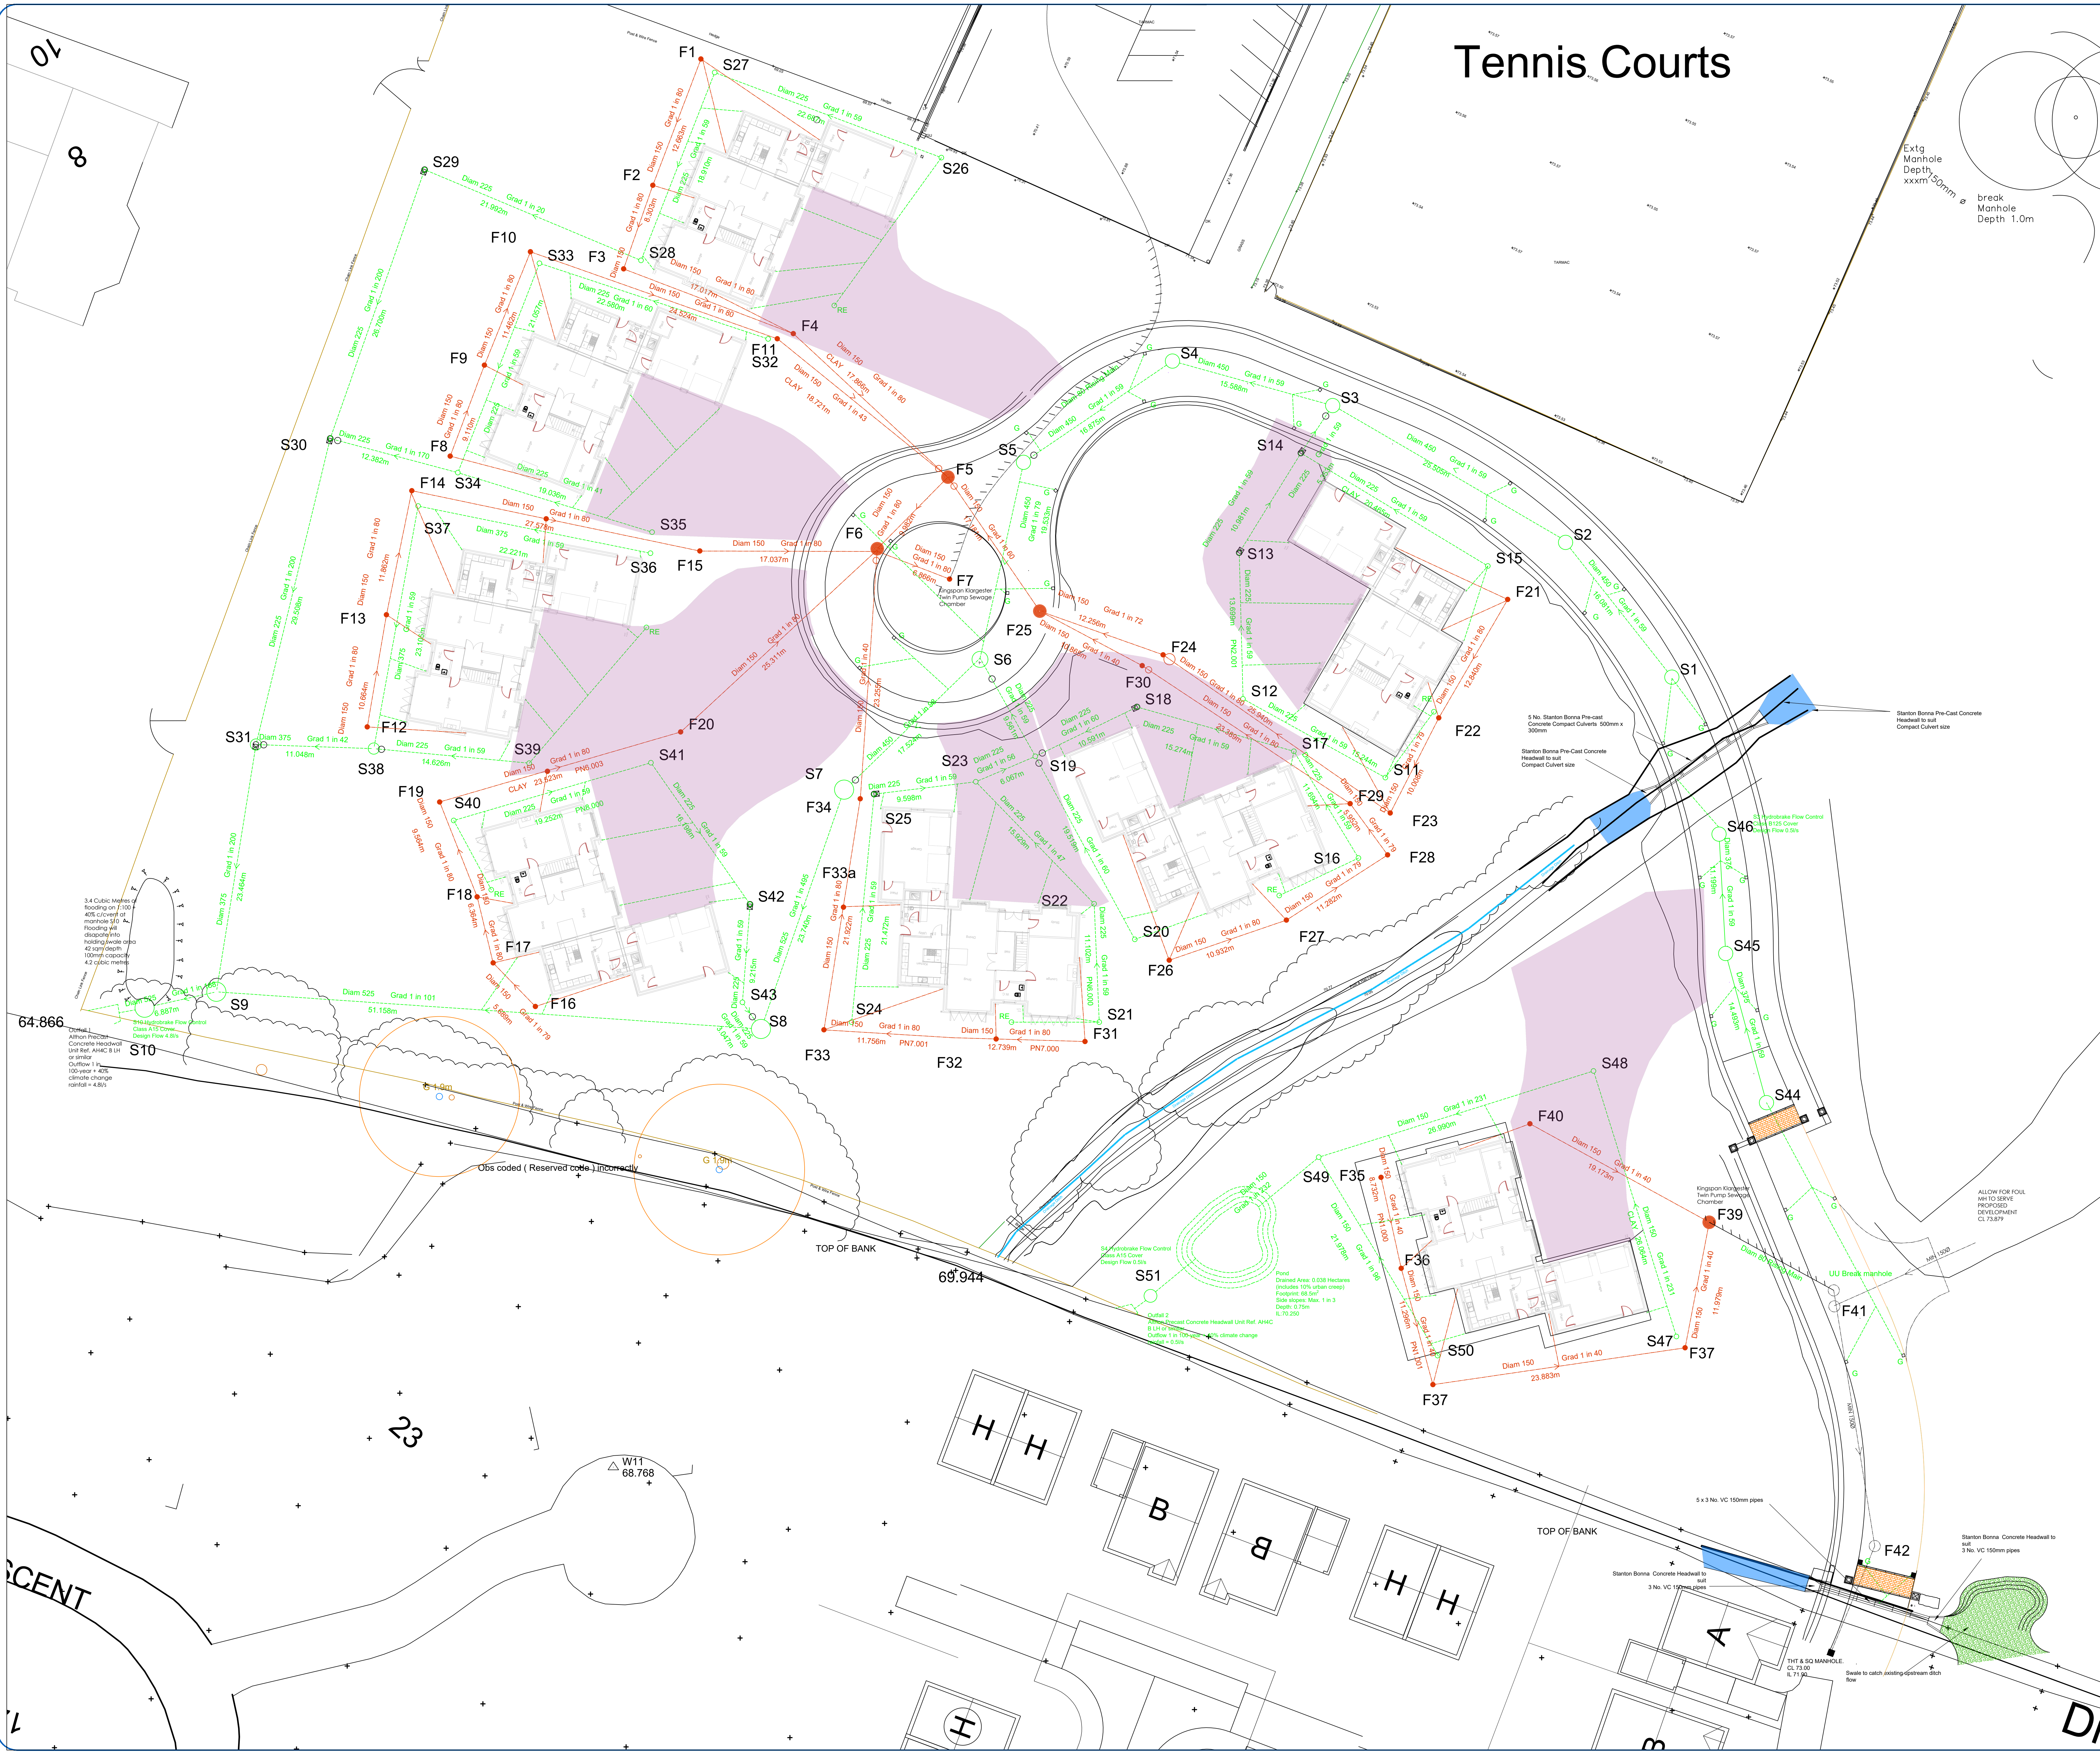

Notes:
1. THE COPYRIGHT OF THIS DRAWING IS VESTED IN AUGH ENGINEERING LTD AND IT MAY NOT BE REPRODUCED IN WHOLE OR PART OR USED FOR THE MANUFACTURE OF ANY ARTICLE WITHOUT THE EXPRESS PERMISSION OF THE COPYRIGHT HOLDERS.
2. WORK TO FIGURED DIMENSIONS ONLY.
3. THIS DRAWING IS TO BE READ IN CONJUNCTION WITH ALL RELEVANT ARCHITECTS' SERVICE ENGINEERS AND AUGH ENGINEERING LTD DRAWINGS AND SPECIFICATIONS.

Orifice Plate to reduce flow to 0.5 l/s through pipework

C	Flood exceedance Storage added	KH	27/05/20
B	Flood exceedance added	KH	27/05/20
A	Updated	KH	20/04/20
REV:	DESCRIPTION:	BY:	DATE:
STATUS: TENDER			

Struktura Engineering Services
Civil and Structural Consultants
Queens Chambers, 5 John Dalton Street, Manchester, M2 4ET
T: 0333 939 8519 E: info@struktura.com
www.struktura.com

CLIENT: Precious Ideals Ltd

ARCHITECT:

SITE:			
Oakhill College			
TITLE:			
F & SW Drainage			
SCALE AT AD:	DATE:	DRAWN:	CHECKED:
1:200	12/03/20	KH	DJ
PROJECT NO:	DRAWING NO:	REVISION:	
19128	D001	C	