


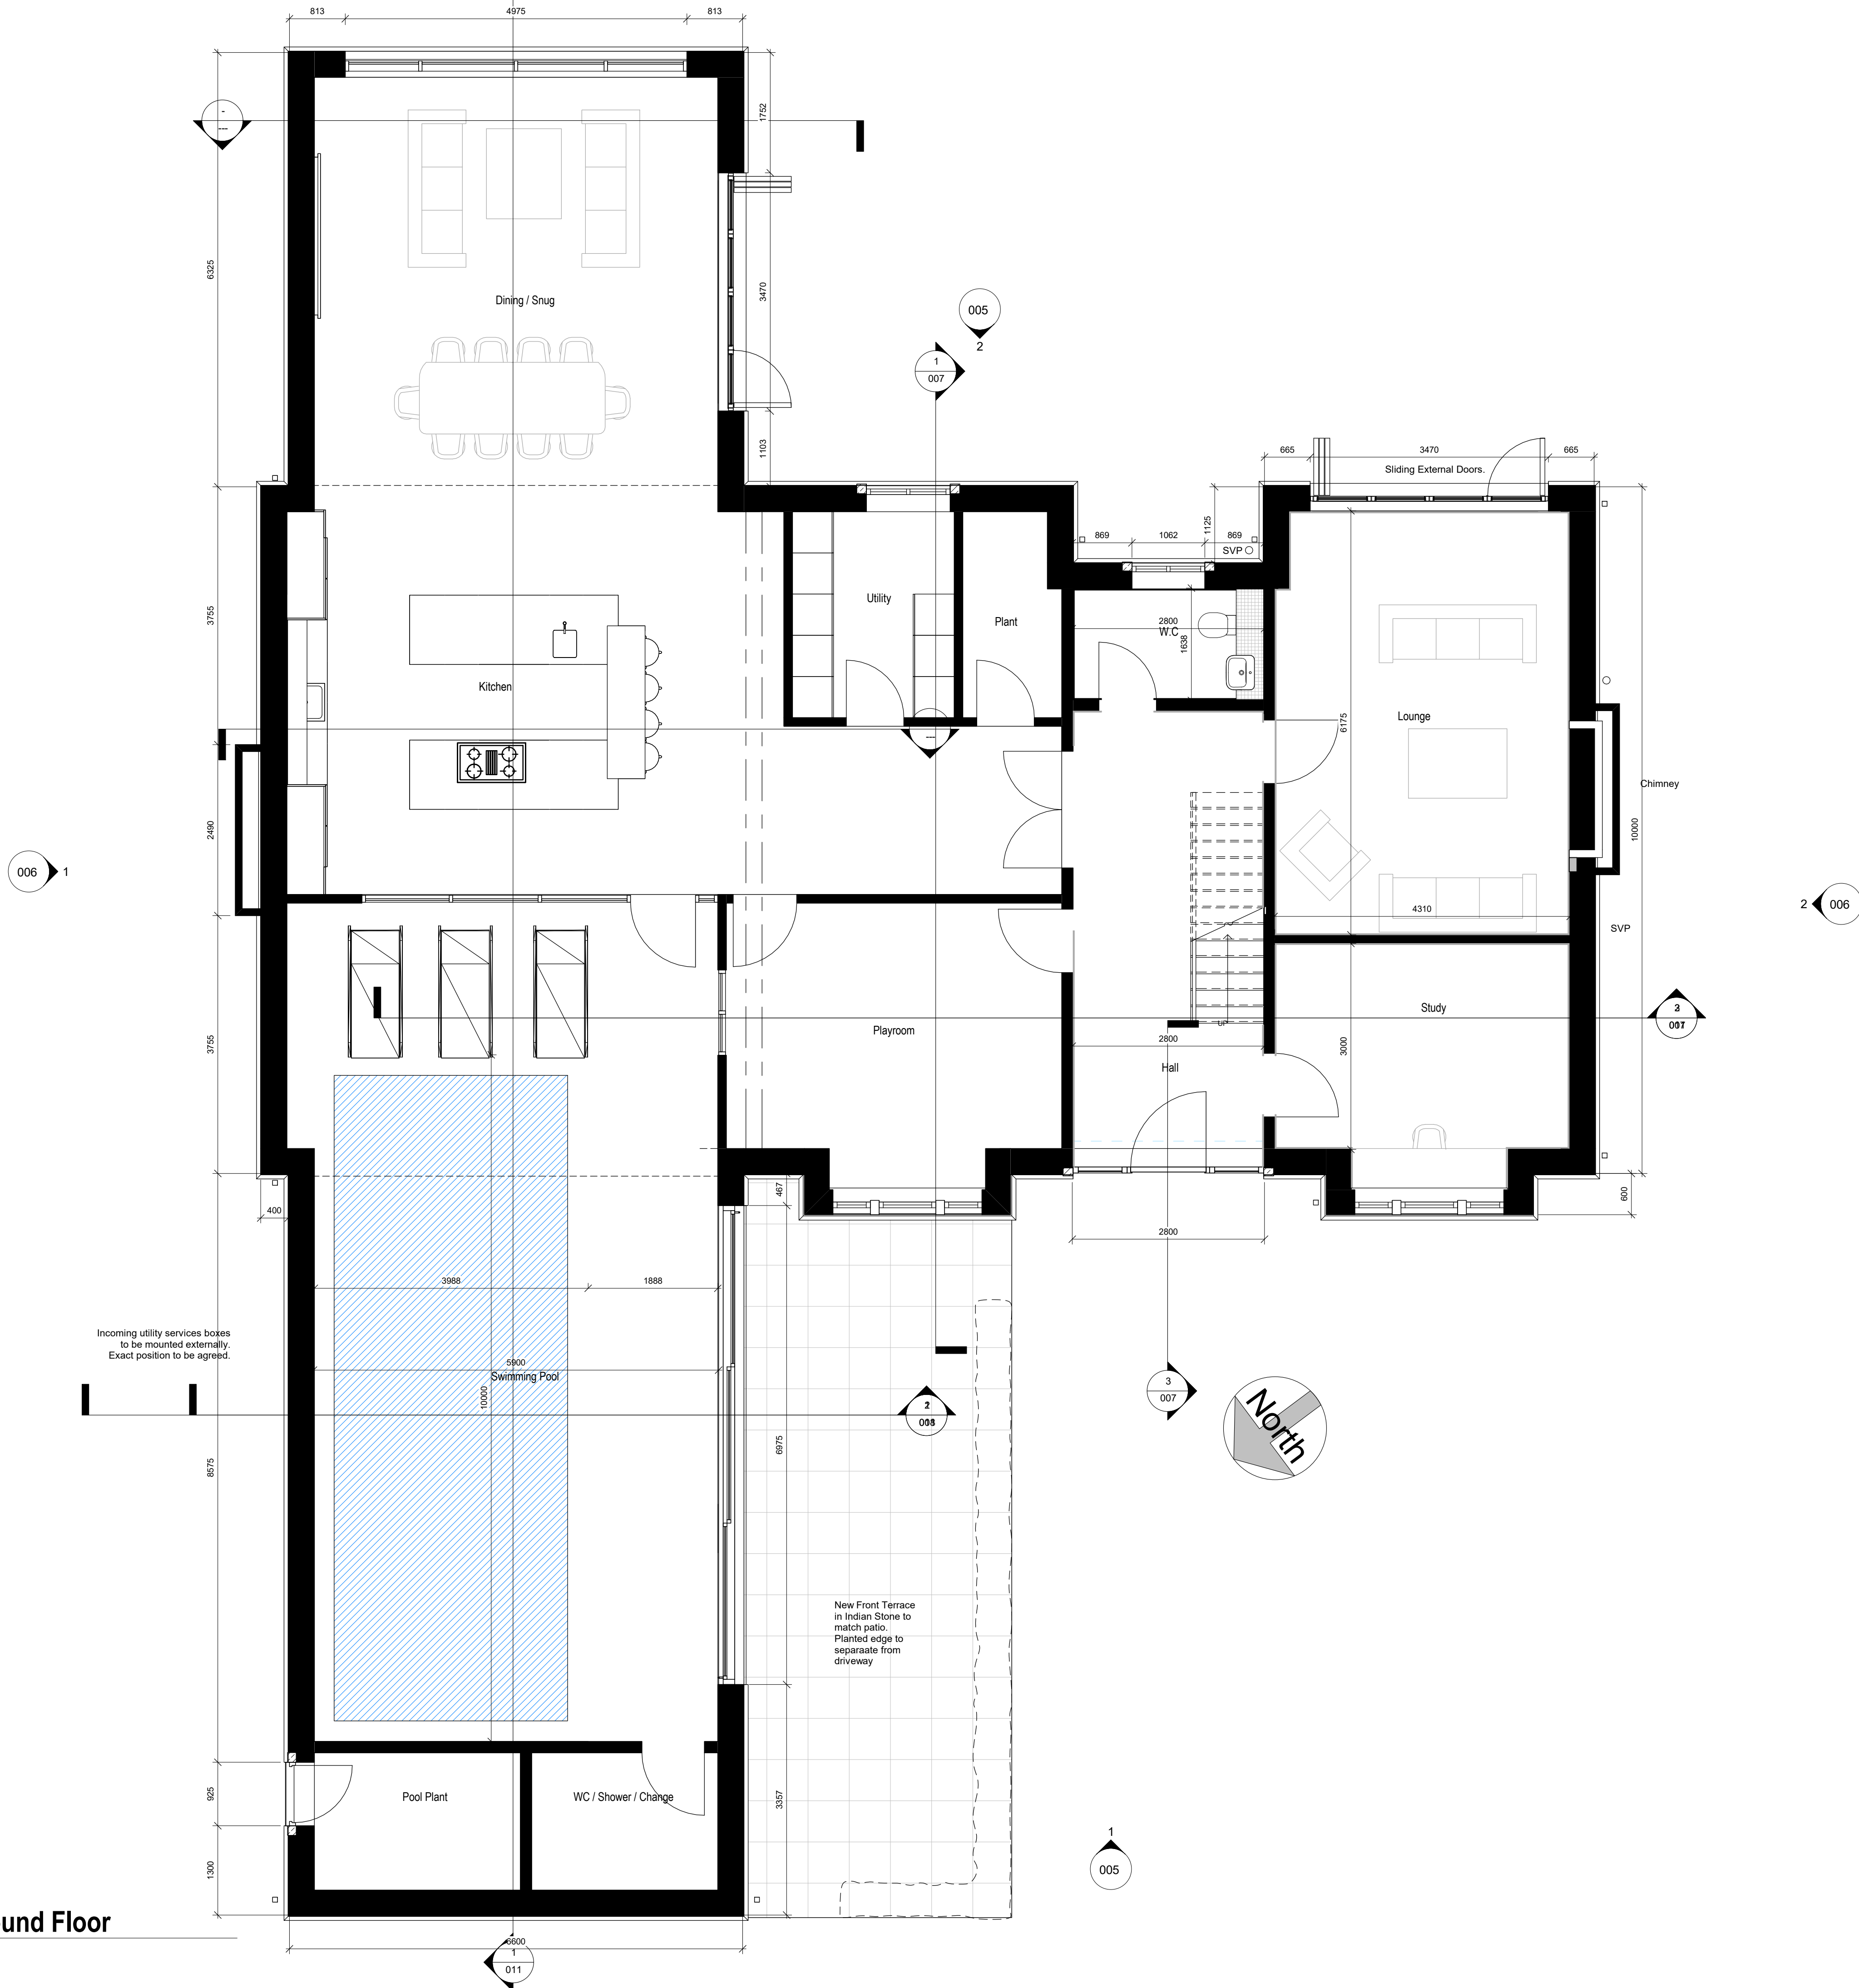

N

0m

2.8m

5.6m

8.4m

11.2m

VISUAL SCALE 1:200

COPYRIGHT:

The copyright of this drawing is held by AST* - Assorted Skills + Talents Limited and no reproduction is allowed without prior permission. This drawing must be checked and verified by the contractor prior to work commencing on site. Liability shall not be taken for any defects in this drawing unless, prior to commencing, this drawing and all its dimensions have been so checked and verified. All drawings issued prior to being checked to be treated as draft.

DO NOT SCALE.

rev	description	date	drawn	check
Revision Schedule				

Assorted Skills + Talents*

North Studio
3 Cobourg Street, Manchester, M1 3GY.
Studio South
45 Charlotte Street, London, W1T 2NS.
www.assortedskillstalents.com

★

ASSORTED
SKILLS +
TALENTS

client:

Mr & Mrs Burton

project:

Proposed House Type Amendments
Plot 7, The Oaks, Whalley, Lancashire

drawing:

Ground Floor - Amended Layout

drawing no:

11_2020-002

project - originator - volume - level - type - role - drawing number rev:

drawn:

16/03/20

original by:

DFH

issue status:

PLANNING

scale:

1 : 50

@A1

checked by:

DKC