

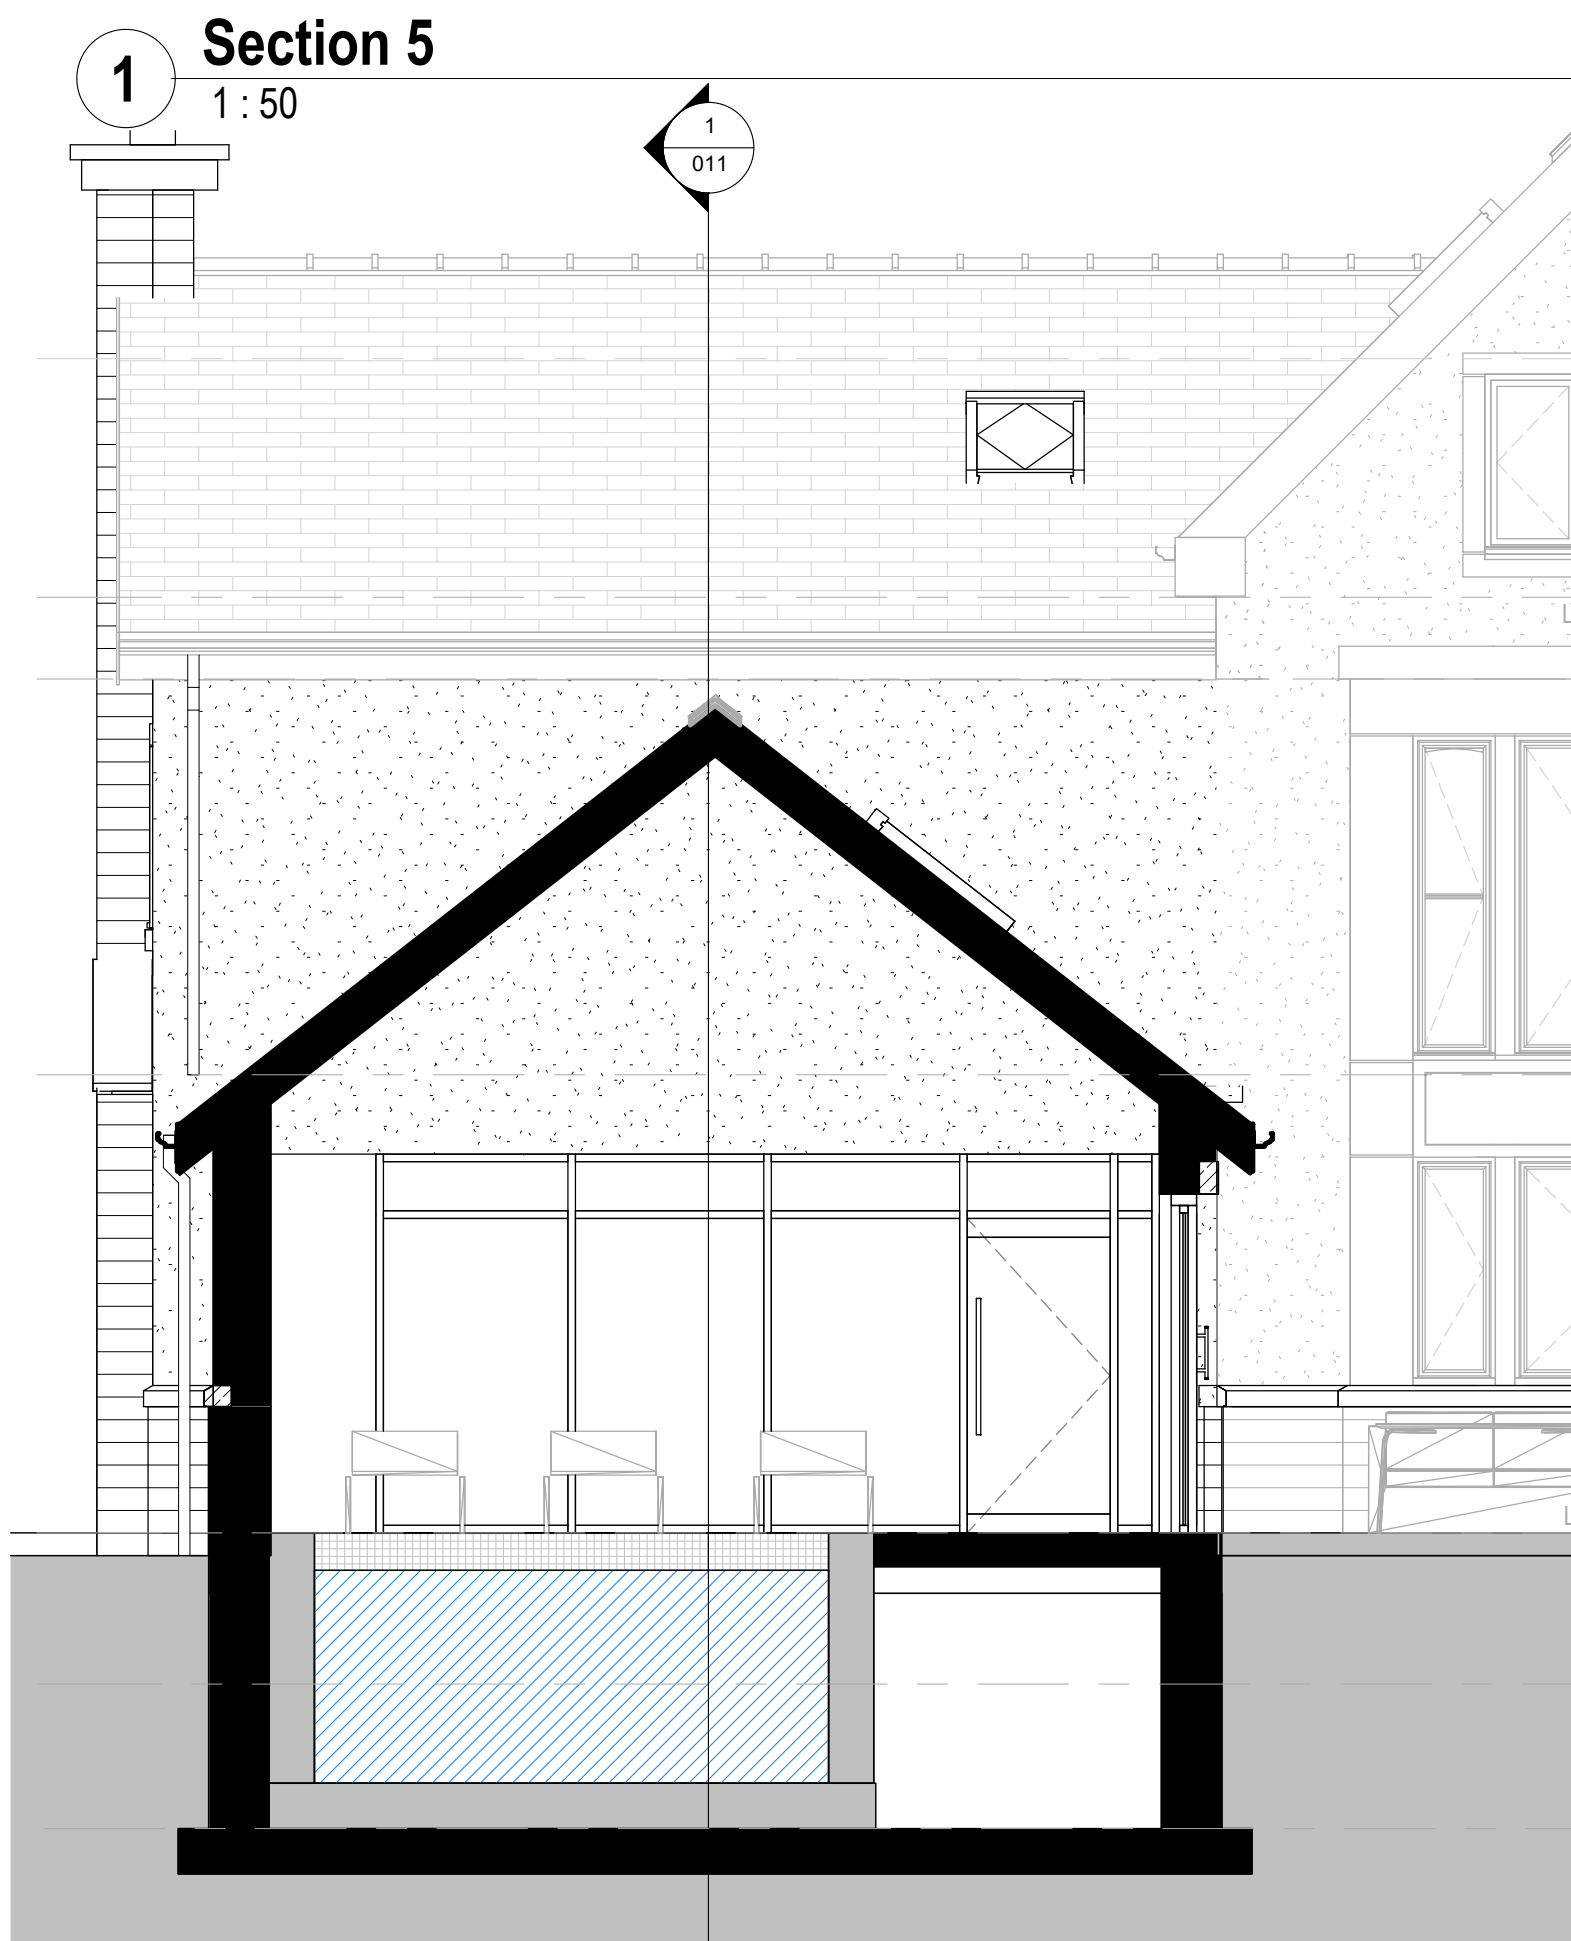


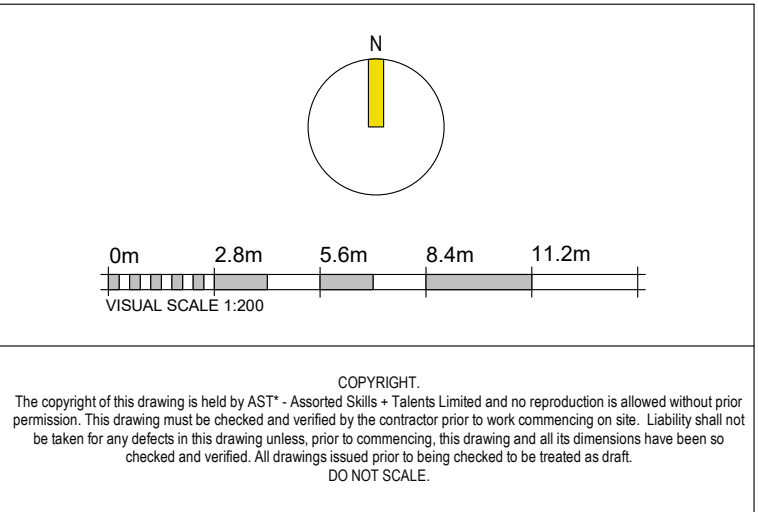

2 GA Section - Gymnasium Copy 1
1:50

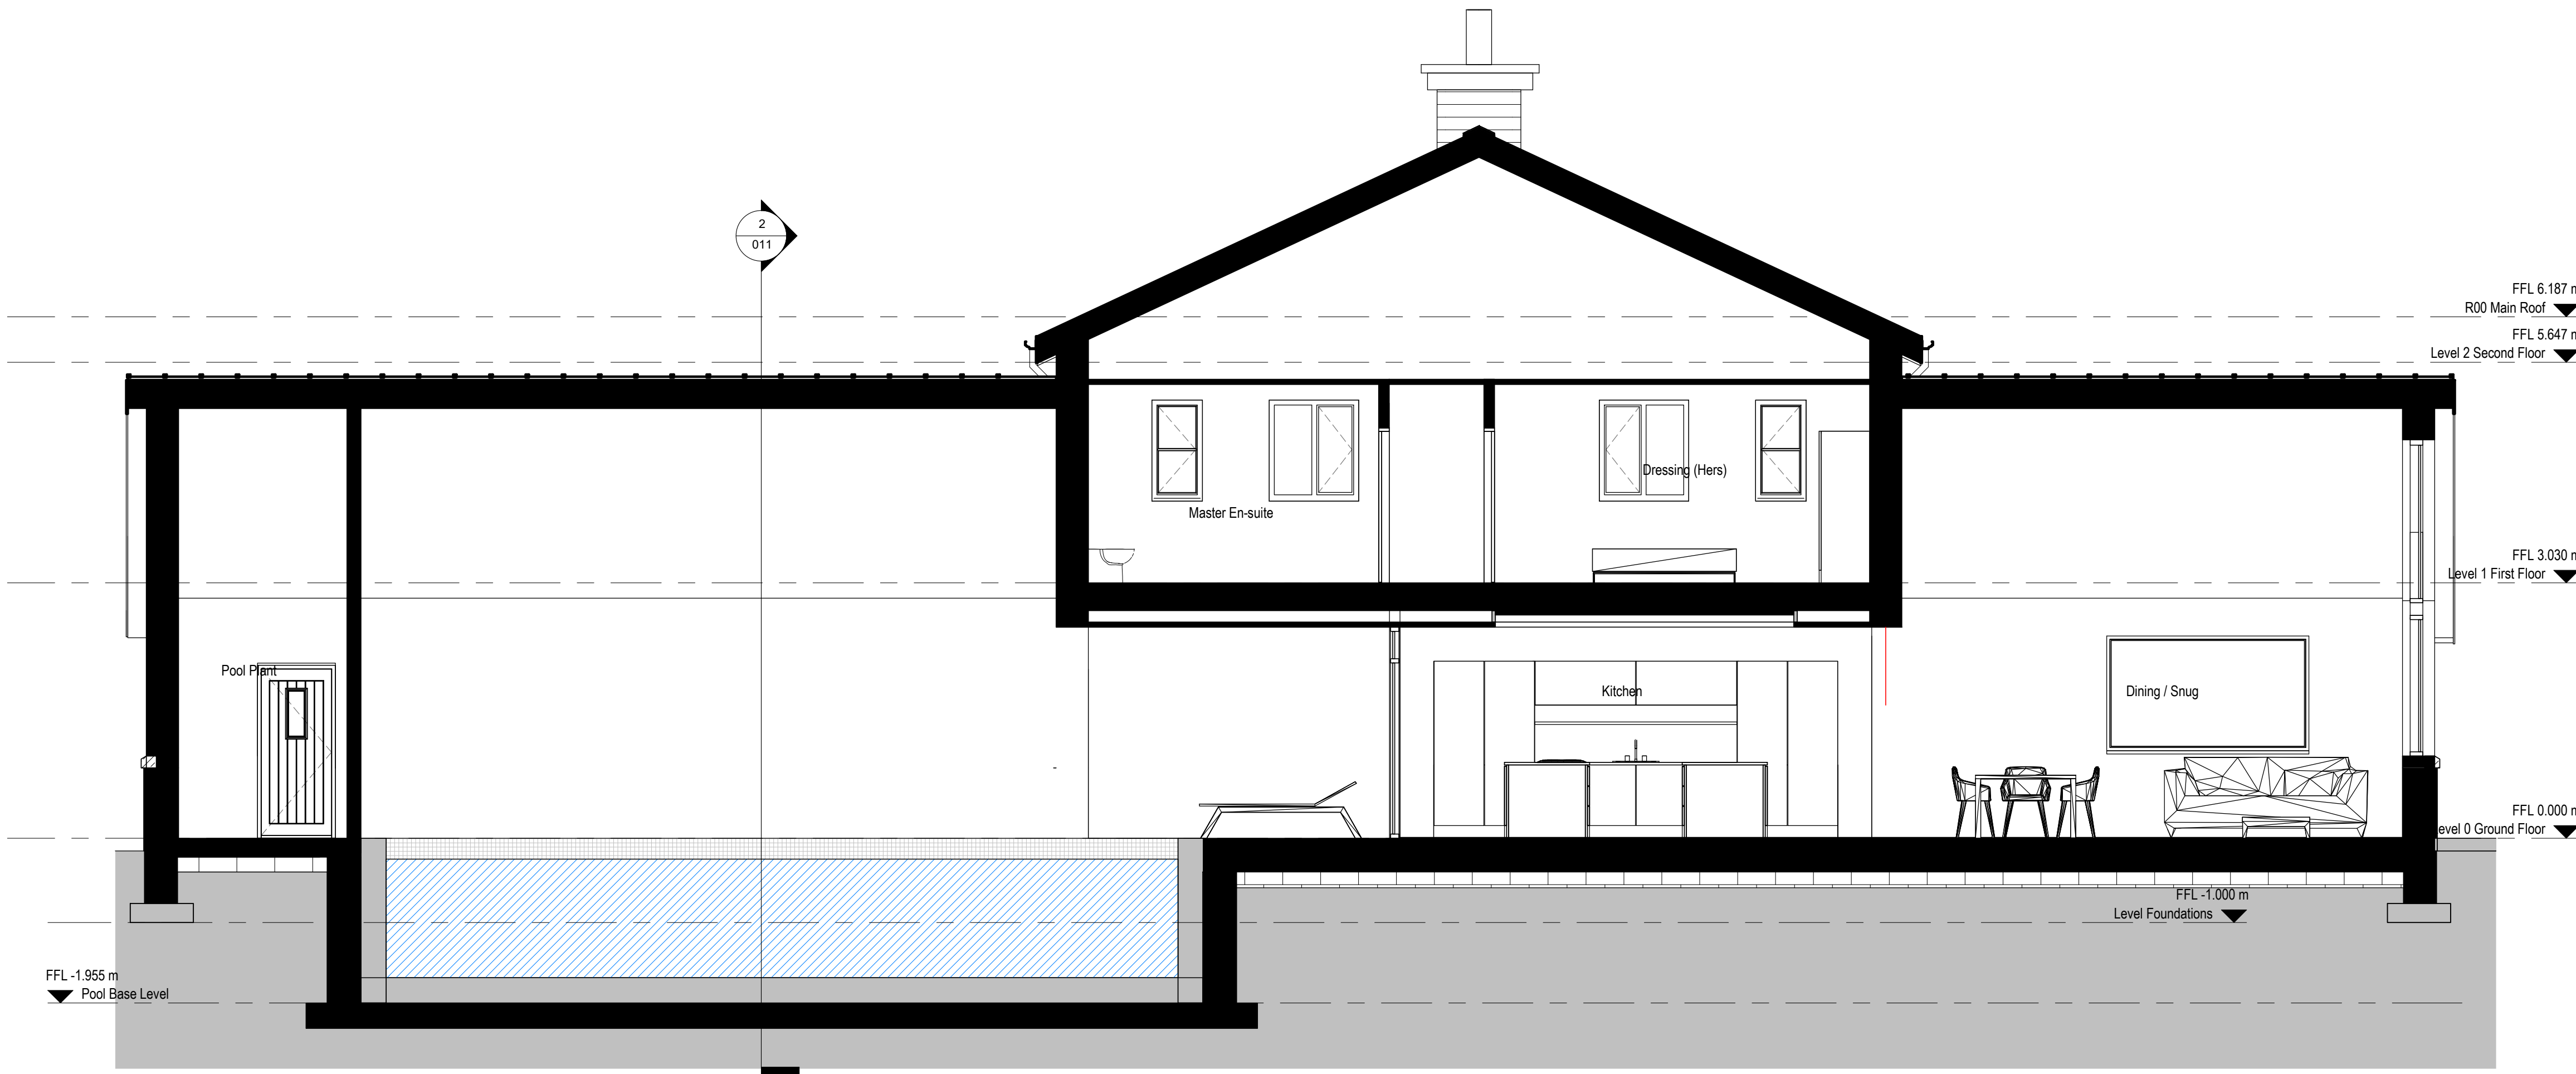

3 Typical GA Section 2 Copy 1
1:50

rev	description	date	drawn	check
1	Revision Schedule			

Assorted Skills + Talents* North Studio 3 Cobourgh Street, Manchester, M1 3GY. Studio South 48 Charlotte Street, London, W1T 2NS. www.assortedskillstalents.com		
client:	Mr & Mrs Burton	

project:	Proposed House Type Amendments Plot 7, The Oaks, Whalley, Lancashire		
----------	---	--	--

drawing:	Typical Sections (Planning)		
----------	-----------------------------	--	--

drawing no:	project - originator - volume - level - type - role - drawing number	rev:	drawn:
11_2020 -011			11/06/20

original by:	Author	issue status:	scale:
checked by:	Checker	PLANNING	1:50 @A1