



ined together with
ting to form privacy
on plots 1 & 2

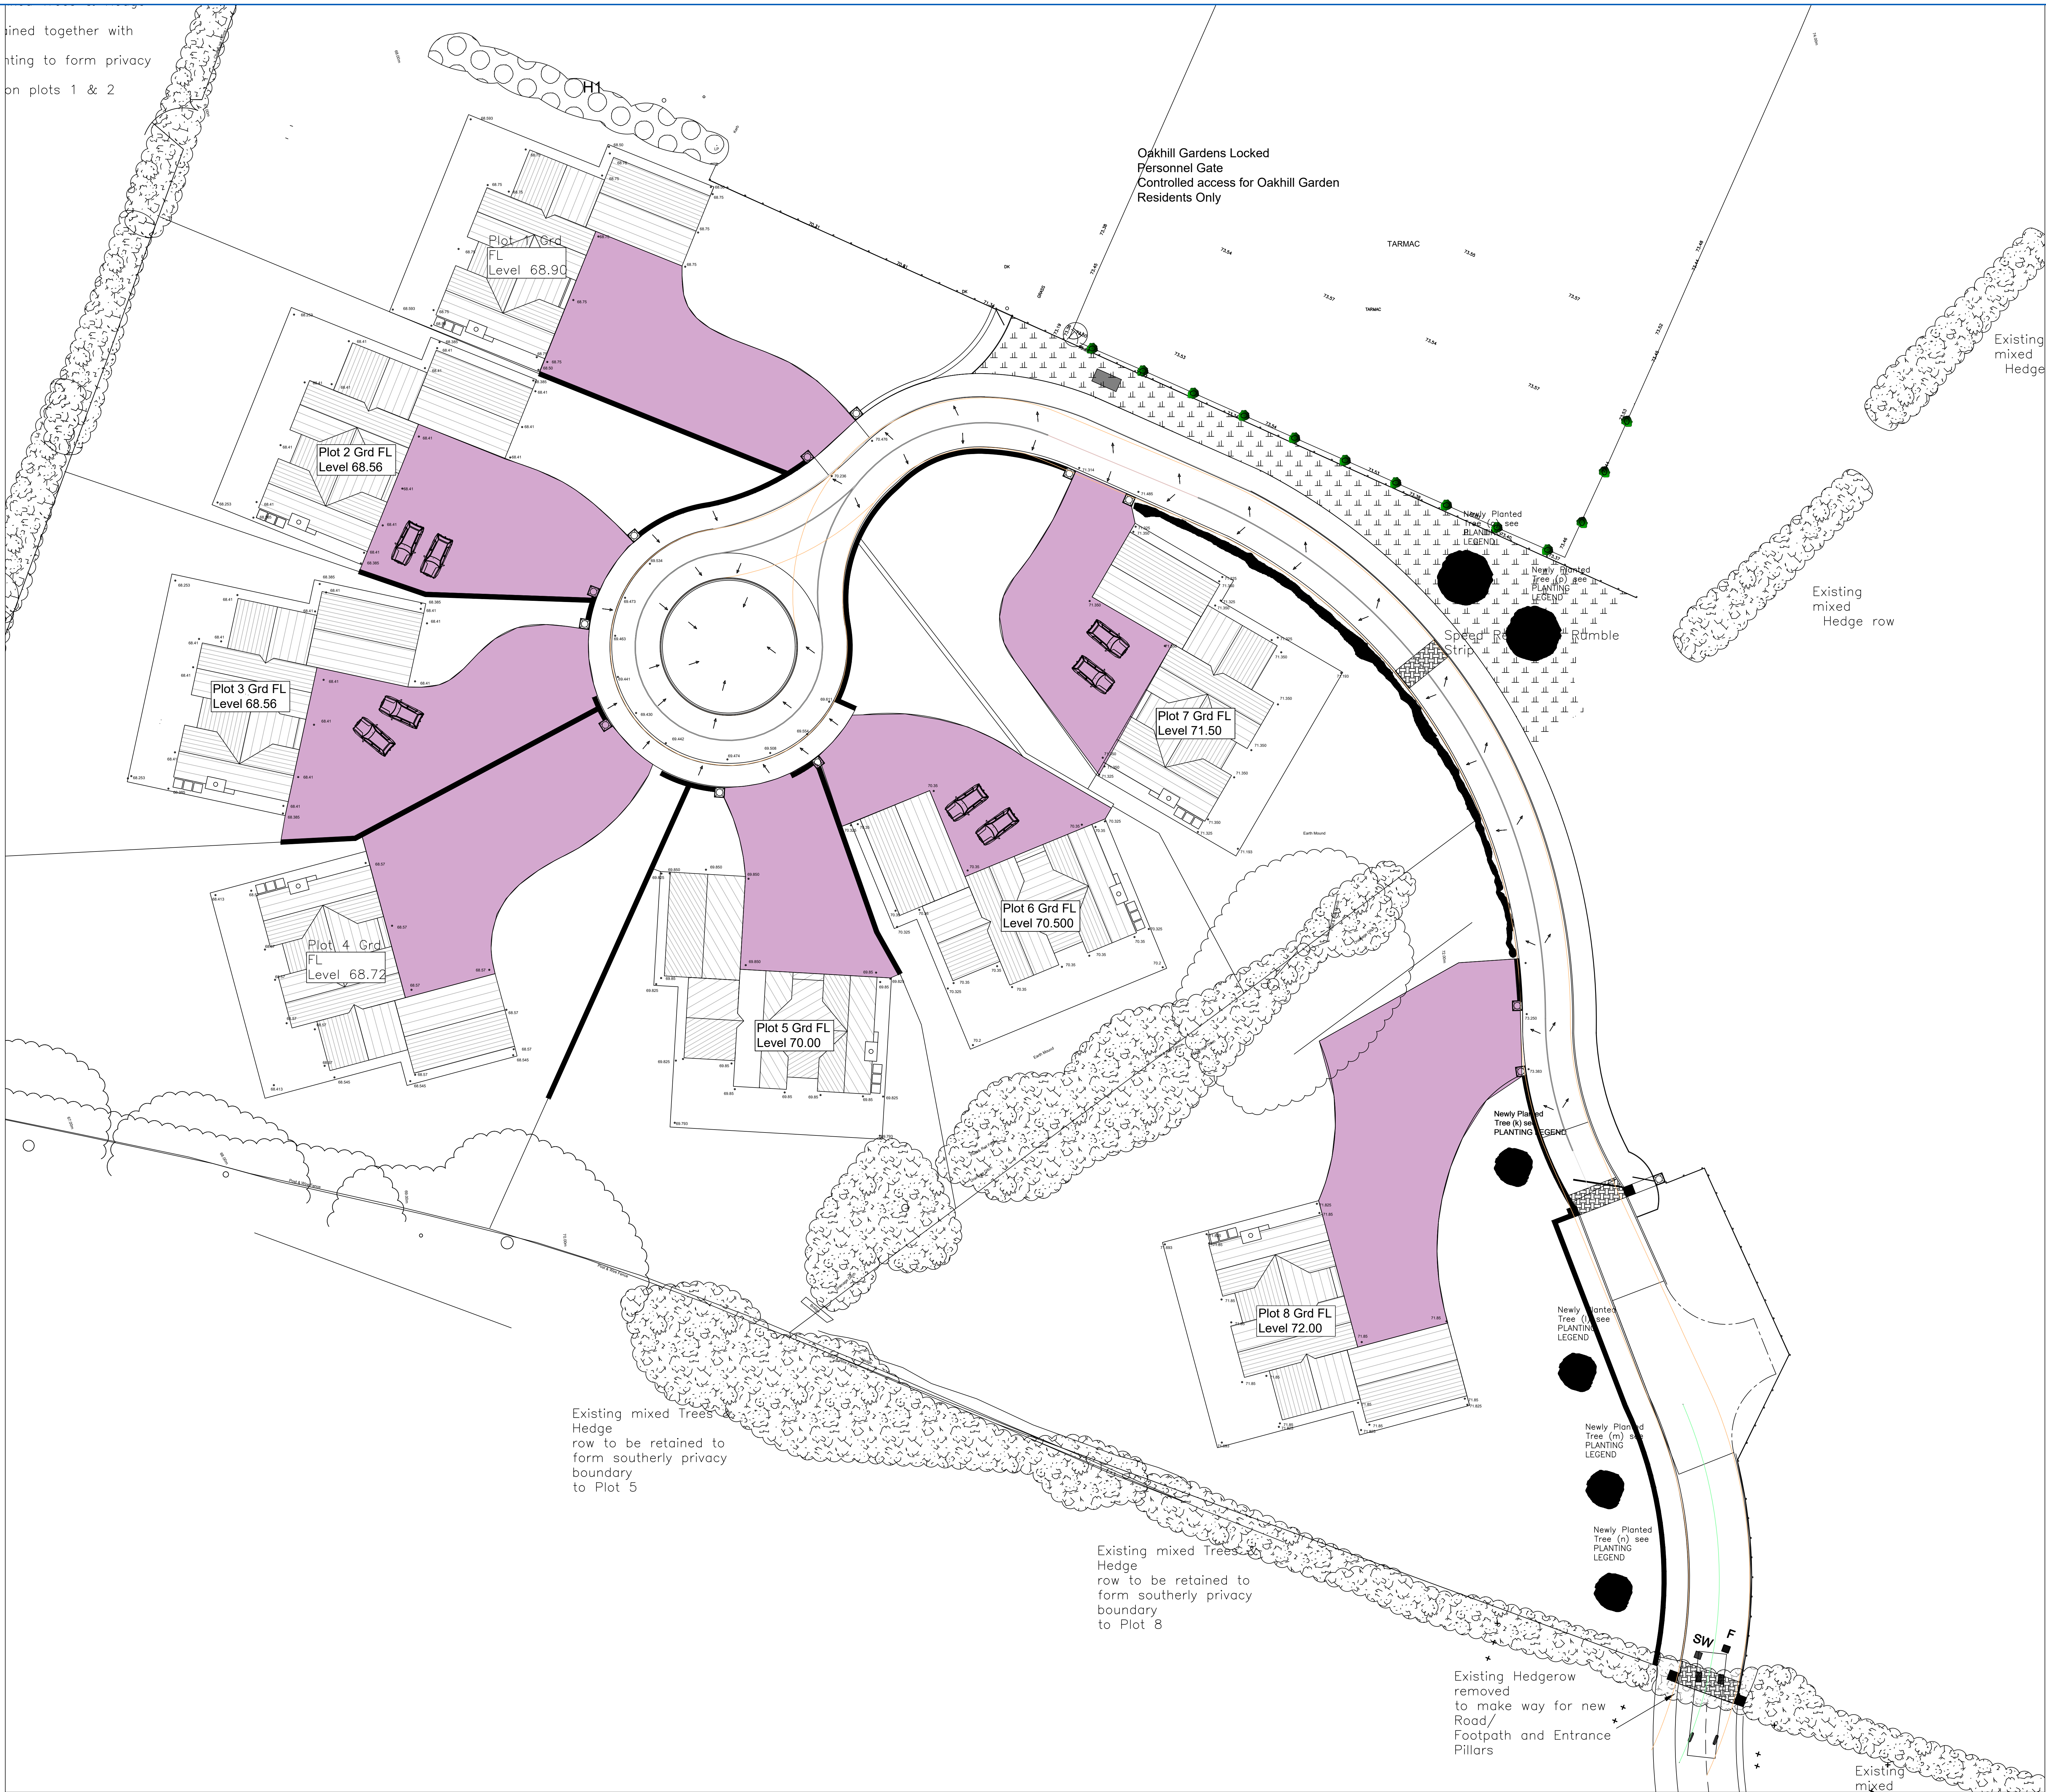

Notes:
1. THE COPYRIGHT OF THIS DRAWING IS VESTED IN AUGH ENGINEERING LTD AND IT MAY NOT BE REPRODUCED IN WHOLE OR PART OR USED FOR THE MANUFACTURE OF ANY ARTICLE WITHOUT THE EXPRESS PERMISSION OF THE COPYRIGHT HOLDERS.
2. WORK TO FIGURED DIMENSIONS ONLY.
3. THIS DRAWING IS TO BE READ IN CONJUNCTION WITH ALL RELEVANT ARCHITECTS' SERVICE ENGINEERS AND AUGH ENGINEERING LTD DRAWINGS AND SPECIFICATIONS.

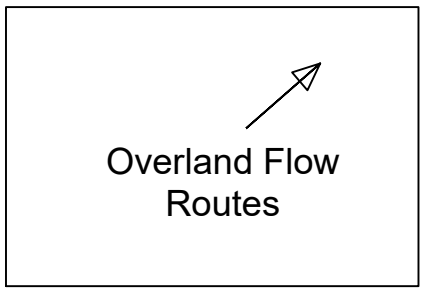

A	Overland Flow Routes added	KH	06/07/20
REV:	DESCRIPTION:	BY:	DATE:
STATUS: TENDER			

 **Struktura Engineering Services**
Civil and Structural Consultants
Queens Chambers, 5 John Dalton Street, Manchester, M2 4ET
T: 0333 939 8510 E: info@struktura.com
www.struktura.com

CLIENT: Precious Ideals Ltd

ARCHITECT:

SITE: Oakhill College

TITLE: Site Levels

SCALE AT A2: 1:200	DATE: 12/03/20	DRAWN: KH	CHECKED: DJ
PROJECT NO: 19128	DRAWING NO: R002	REVISION: A	