



Copyright of this drawing is vested in 5plus Architects and it must not be copied or reproduced without written consent.  
 Figure dimensions only are to be taken from this drawing. DO NOT SCALE OFF THIS DRAWING. ALL DIMENSIONS ARE TO FACE UNLESS OTHERWISE STATED.  
 All contractors must visit the site and be responsible for taking and checking all dimensions relative to their work.  
 These drawings are to be checked at all stages between drawings and site conditions.  
 Electronic data (drawings) based on 'hard copy' and should not be interpreted for measurement.  
 All dimensions and levels should be read only from those values stated in text on the drawings.

KEY PLAN:

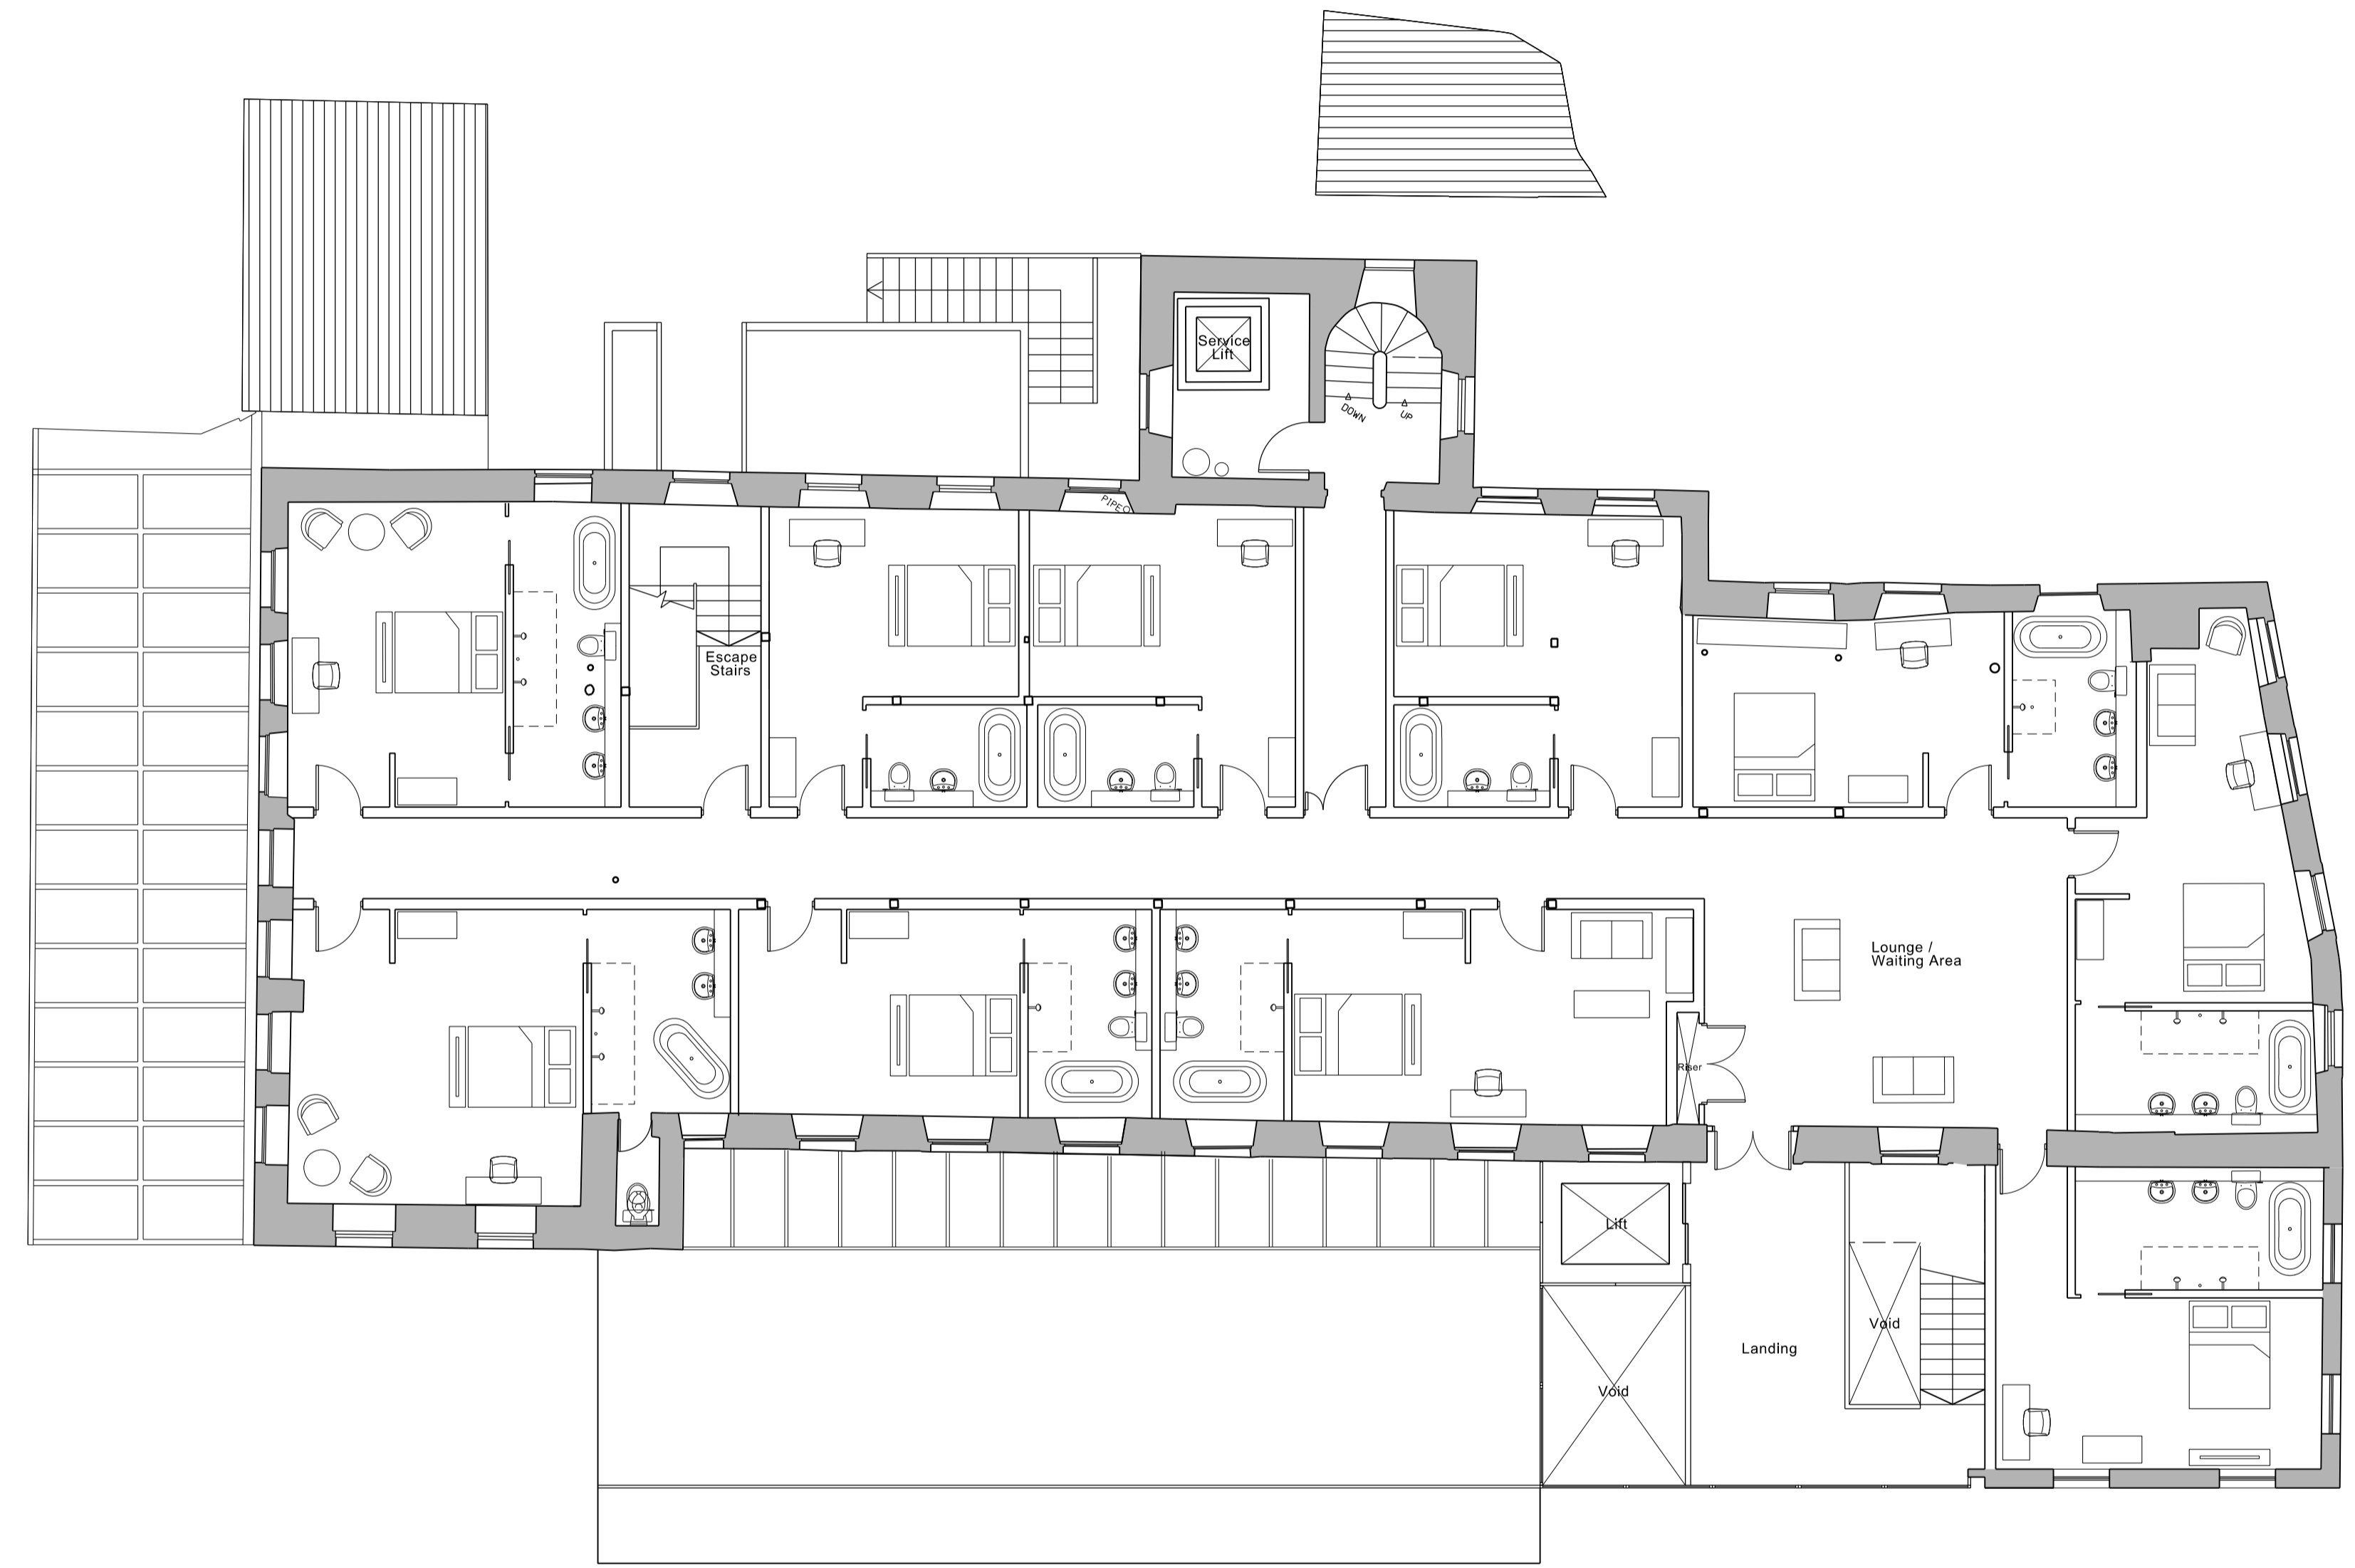

REV: | DATE: | DETAILS:

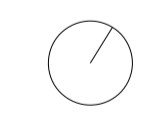

4th Floor  
 The Hive  
 47 Lever Street  
 Manchester  
 M1 1FN  
 +44 (0)161 228 0211  
 www.5plusarchitects.com

**5plus architects**

PROJECT:  
**Chipping  
 Masterplan**  
 TITLE:  
**The Mill Hotel  
 Proposed Plan - Second Floor - OPTION A**  
 SCALE: 1:100@A1    ORIGIN DATE: 17.06.15    DRAWN: JDH    CHECKED: JM  
 STATUS:  
**Planning**  
 PROJECT: 05024    DRAWING NO: B1\_02\_006\_SK001    REV: -  
 Architecture | Masterplanning | Interiors | Graphics | Branding