




EXISTING EQUESTRIAN CENTRE

Dark grey profiled metal
deck to match adjacent
buildings

Gutter to match adjacent
buildings

Timber boarding finish to
match adjacent buildings

Natural coursed stone to
match adjacent buildings

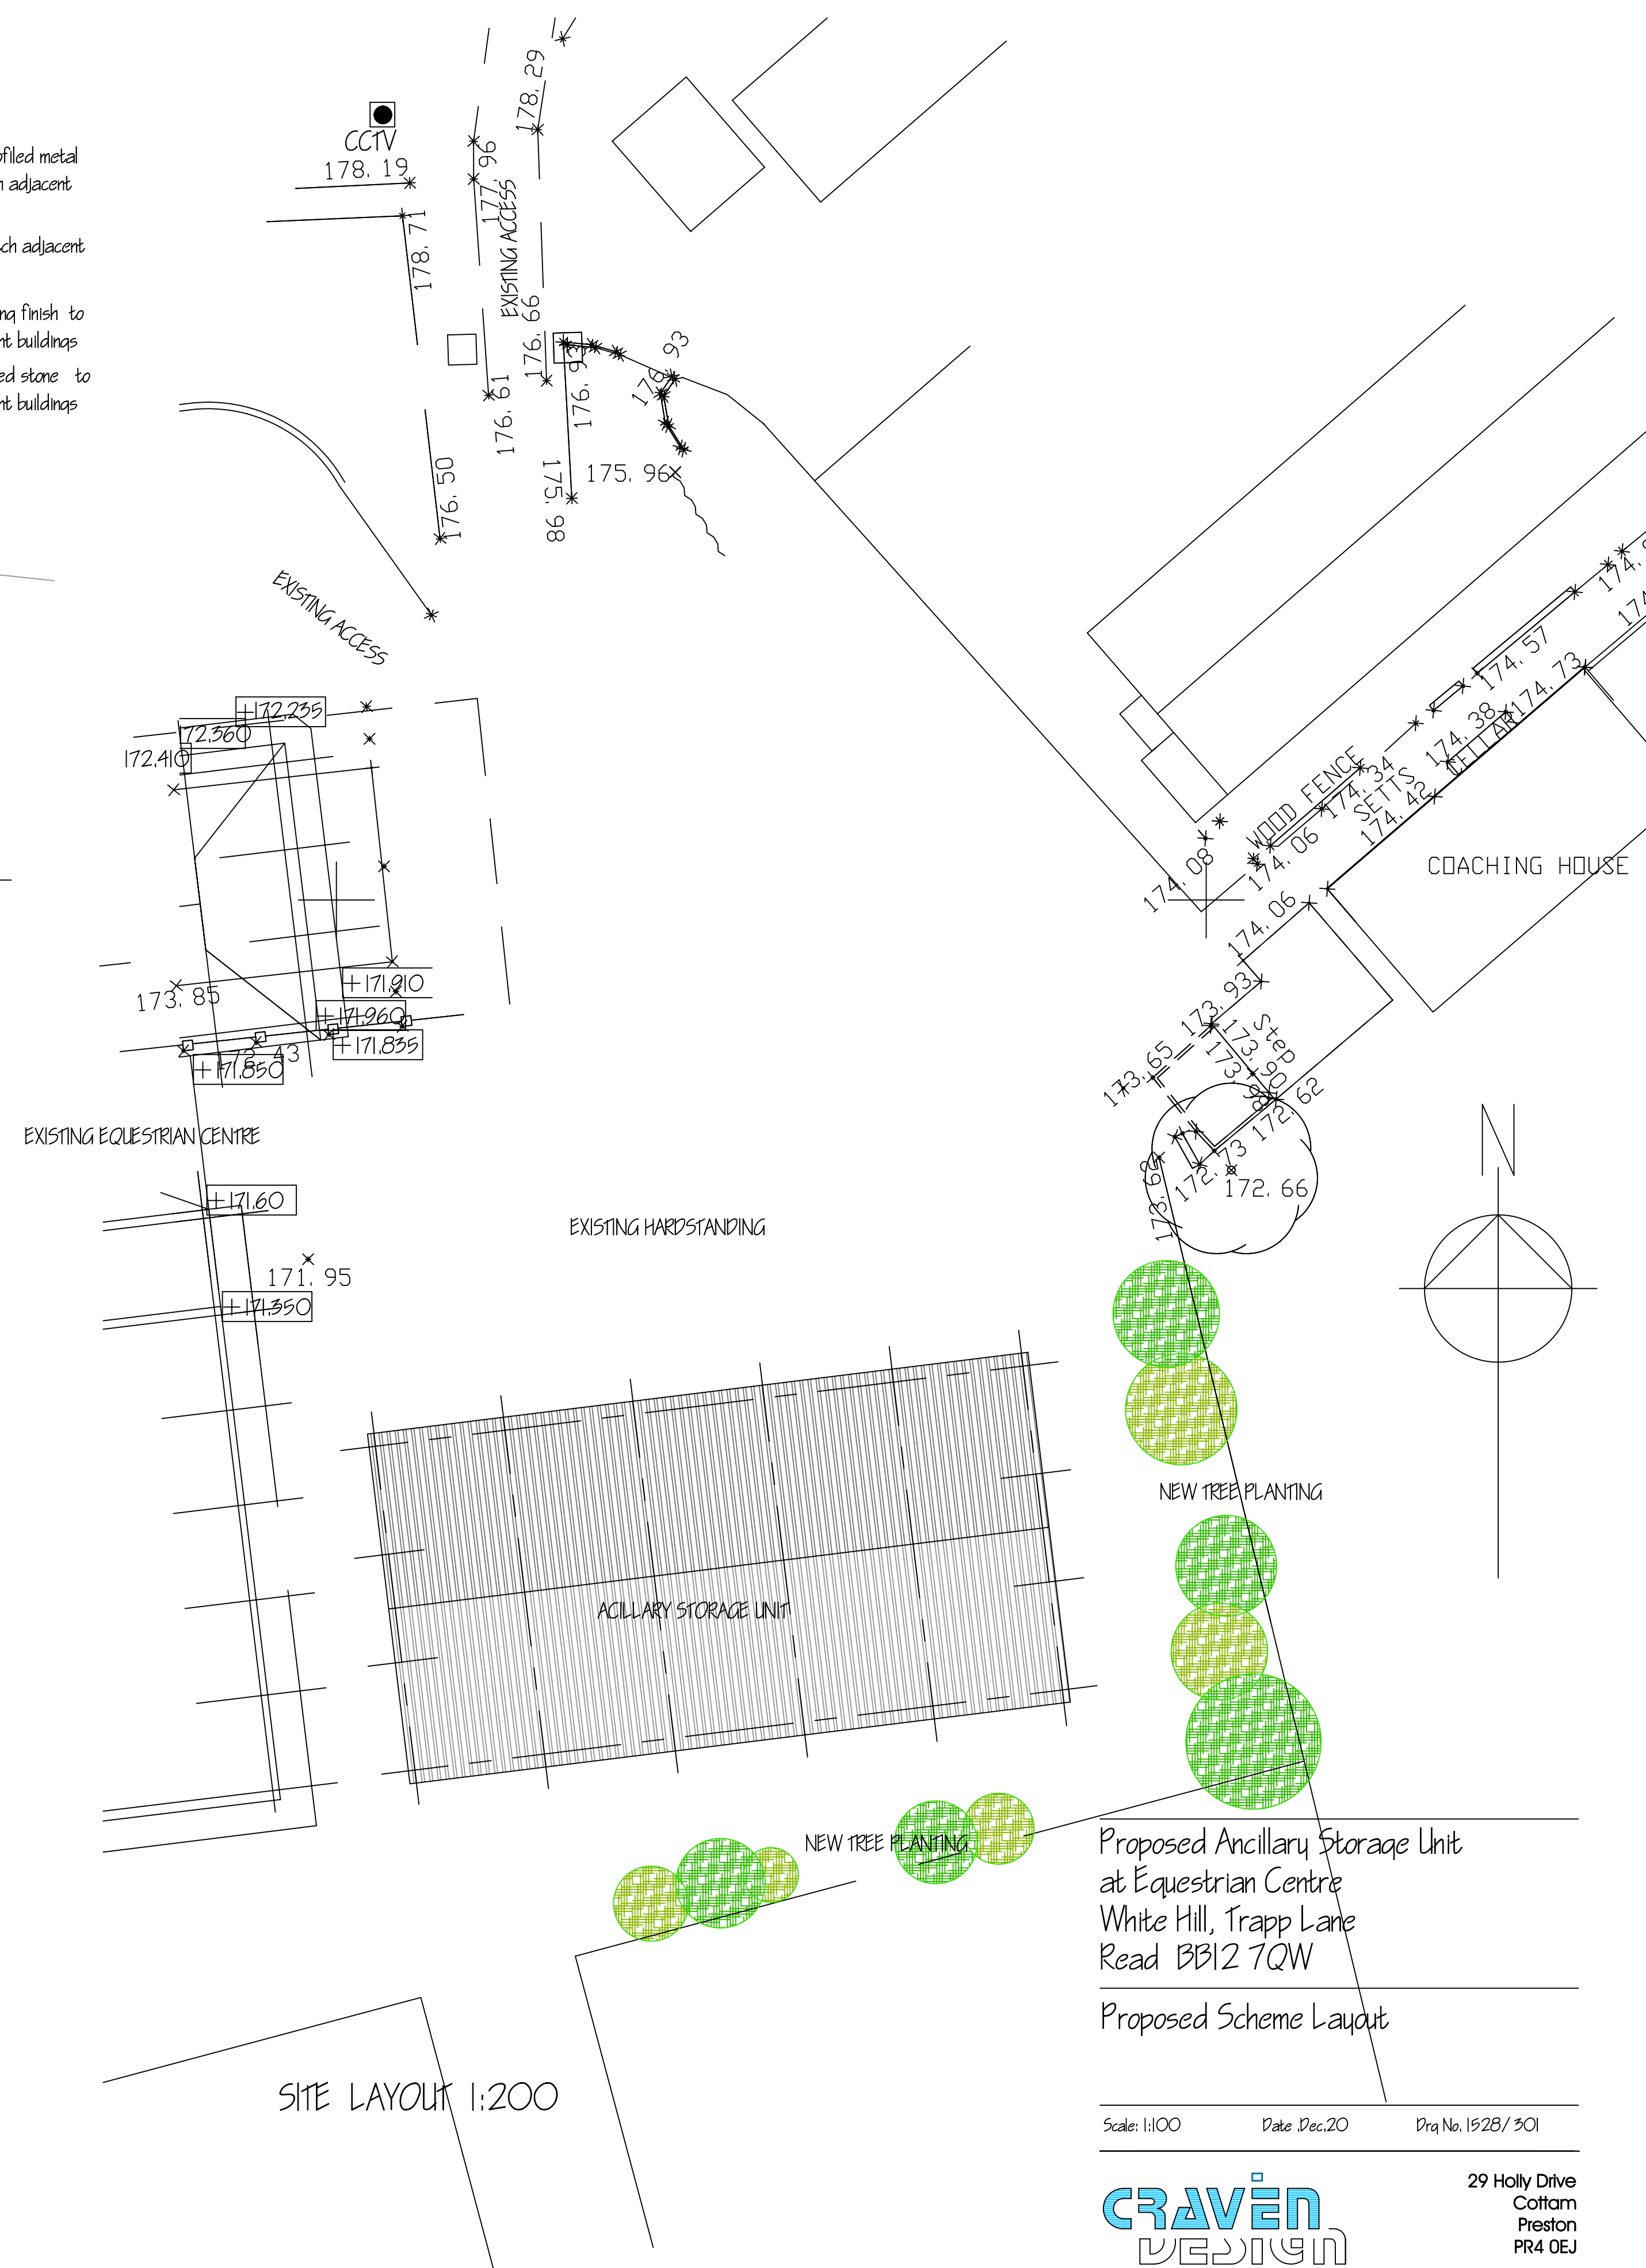

Scale: 1:100 Date: Dec. 20 Proj. No. 1528/30

Craven
DESIGN
Architectural Services

29 Holly Drive
Cottam
Preston
PR4 0EJ

Tel: 07818060892
Email: vic@cravendeslan.co.uk

THIS DRAWING MUST NOT BE SCALED, ONLY WRITTEN
DIMENSIONS MUST BE USE.

© Copyright Craven Design Partnership. Must not be reproduced in part or in whole without written consent.