


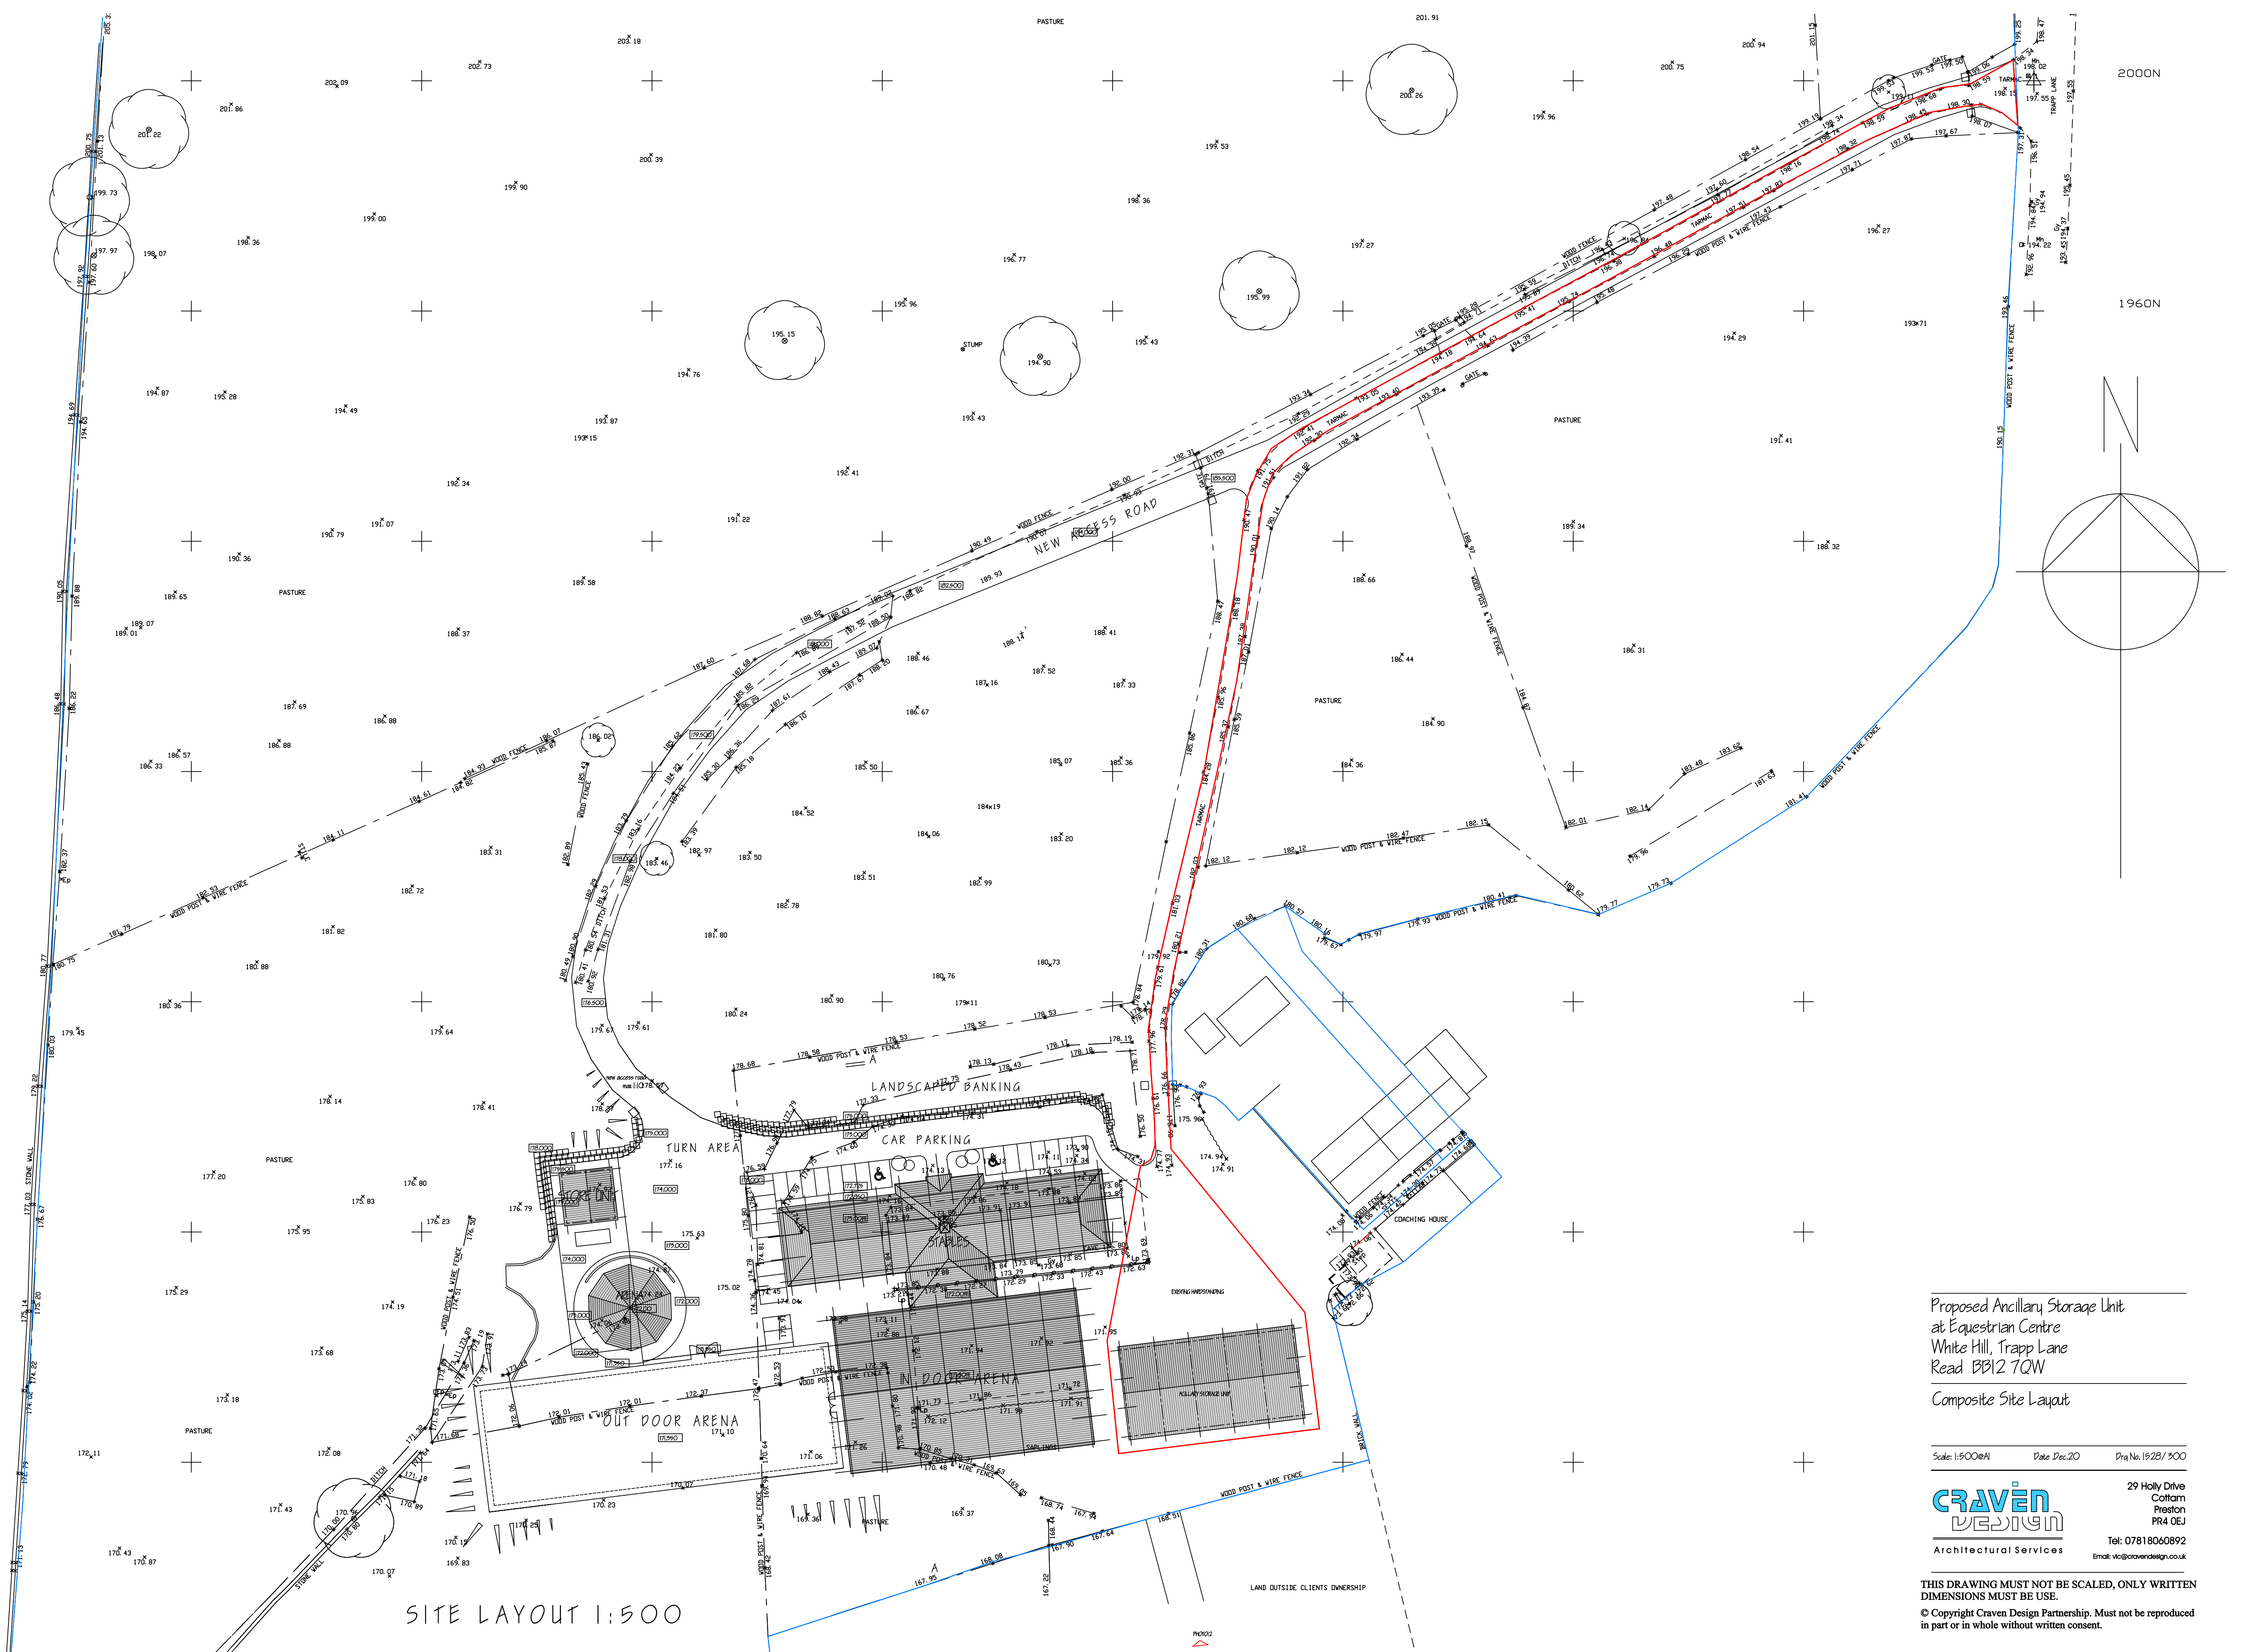

Proposed Ancillary Storage Unit  
at Equestrian Centre  
White Hill, Trapp Lane  
Read BB12 7QW  
Composite Site Layout

Scale: 1:500@A1 Date: Dec.20 Dwg No. 1528/300  
**CRAVEN**  
DESIGN  
Architectural Services  
29 Holly Drive  
Cotton  
Preston  
PR4 0EJ  
Tel: 07818060892  
Email: vic@cravendesign.co.uk

THIS DRAWING MUST NOT BE SCALED, ONLY WRITTEN  
DIMENSIONS MUST BE USED.  
© Copyright Craven Design Partnership. Must not be reproduced  
in part or in whole without written consent.