


WARNING TO HOUSE-PURCHASERS
 Property Misdescriptions Act 1991
 Buyers are warned that this is a working drawing and is not intended to be treated as descriptive material describing, in relation to any particular property or development, any of the specified matters prescribed by any Order made under the above Act. The contents of this drawing may be subject to change at any time and alterations and variations may occur during the progress of the works without revision of the drawing. Consequently the layout, form, content and dimensions of the finished construction may differ materially from those shown. Not do the contents of this drawing constitute a contract, part of any contract or warranty.

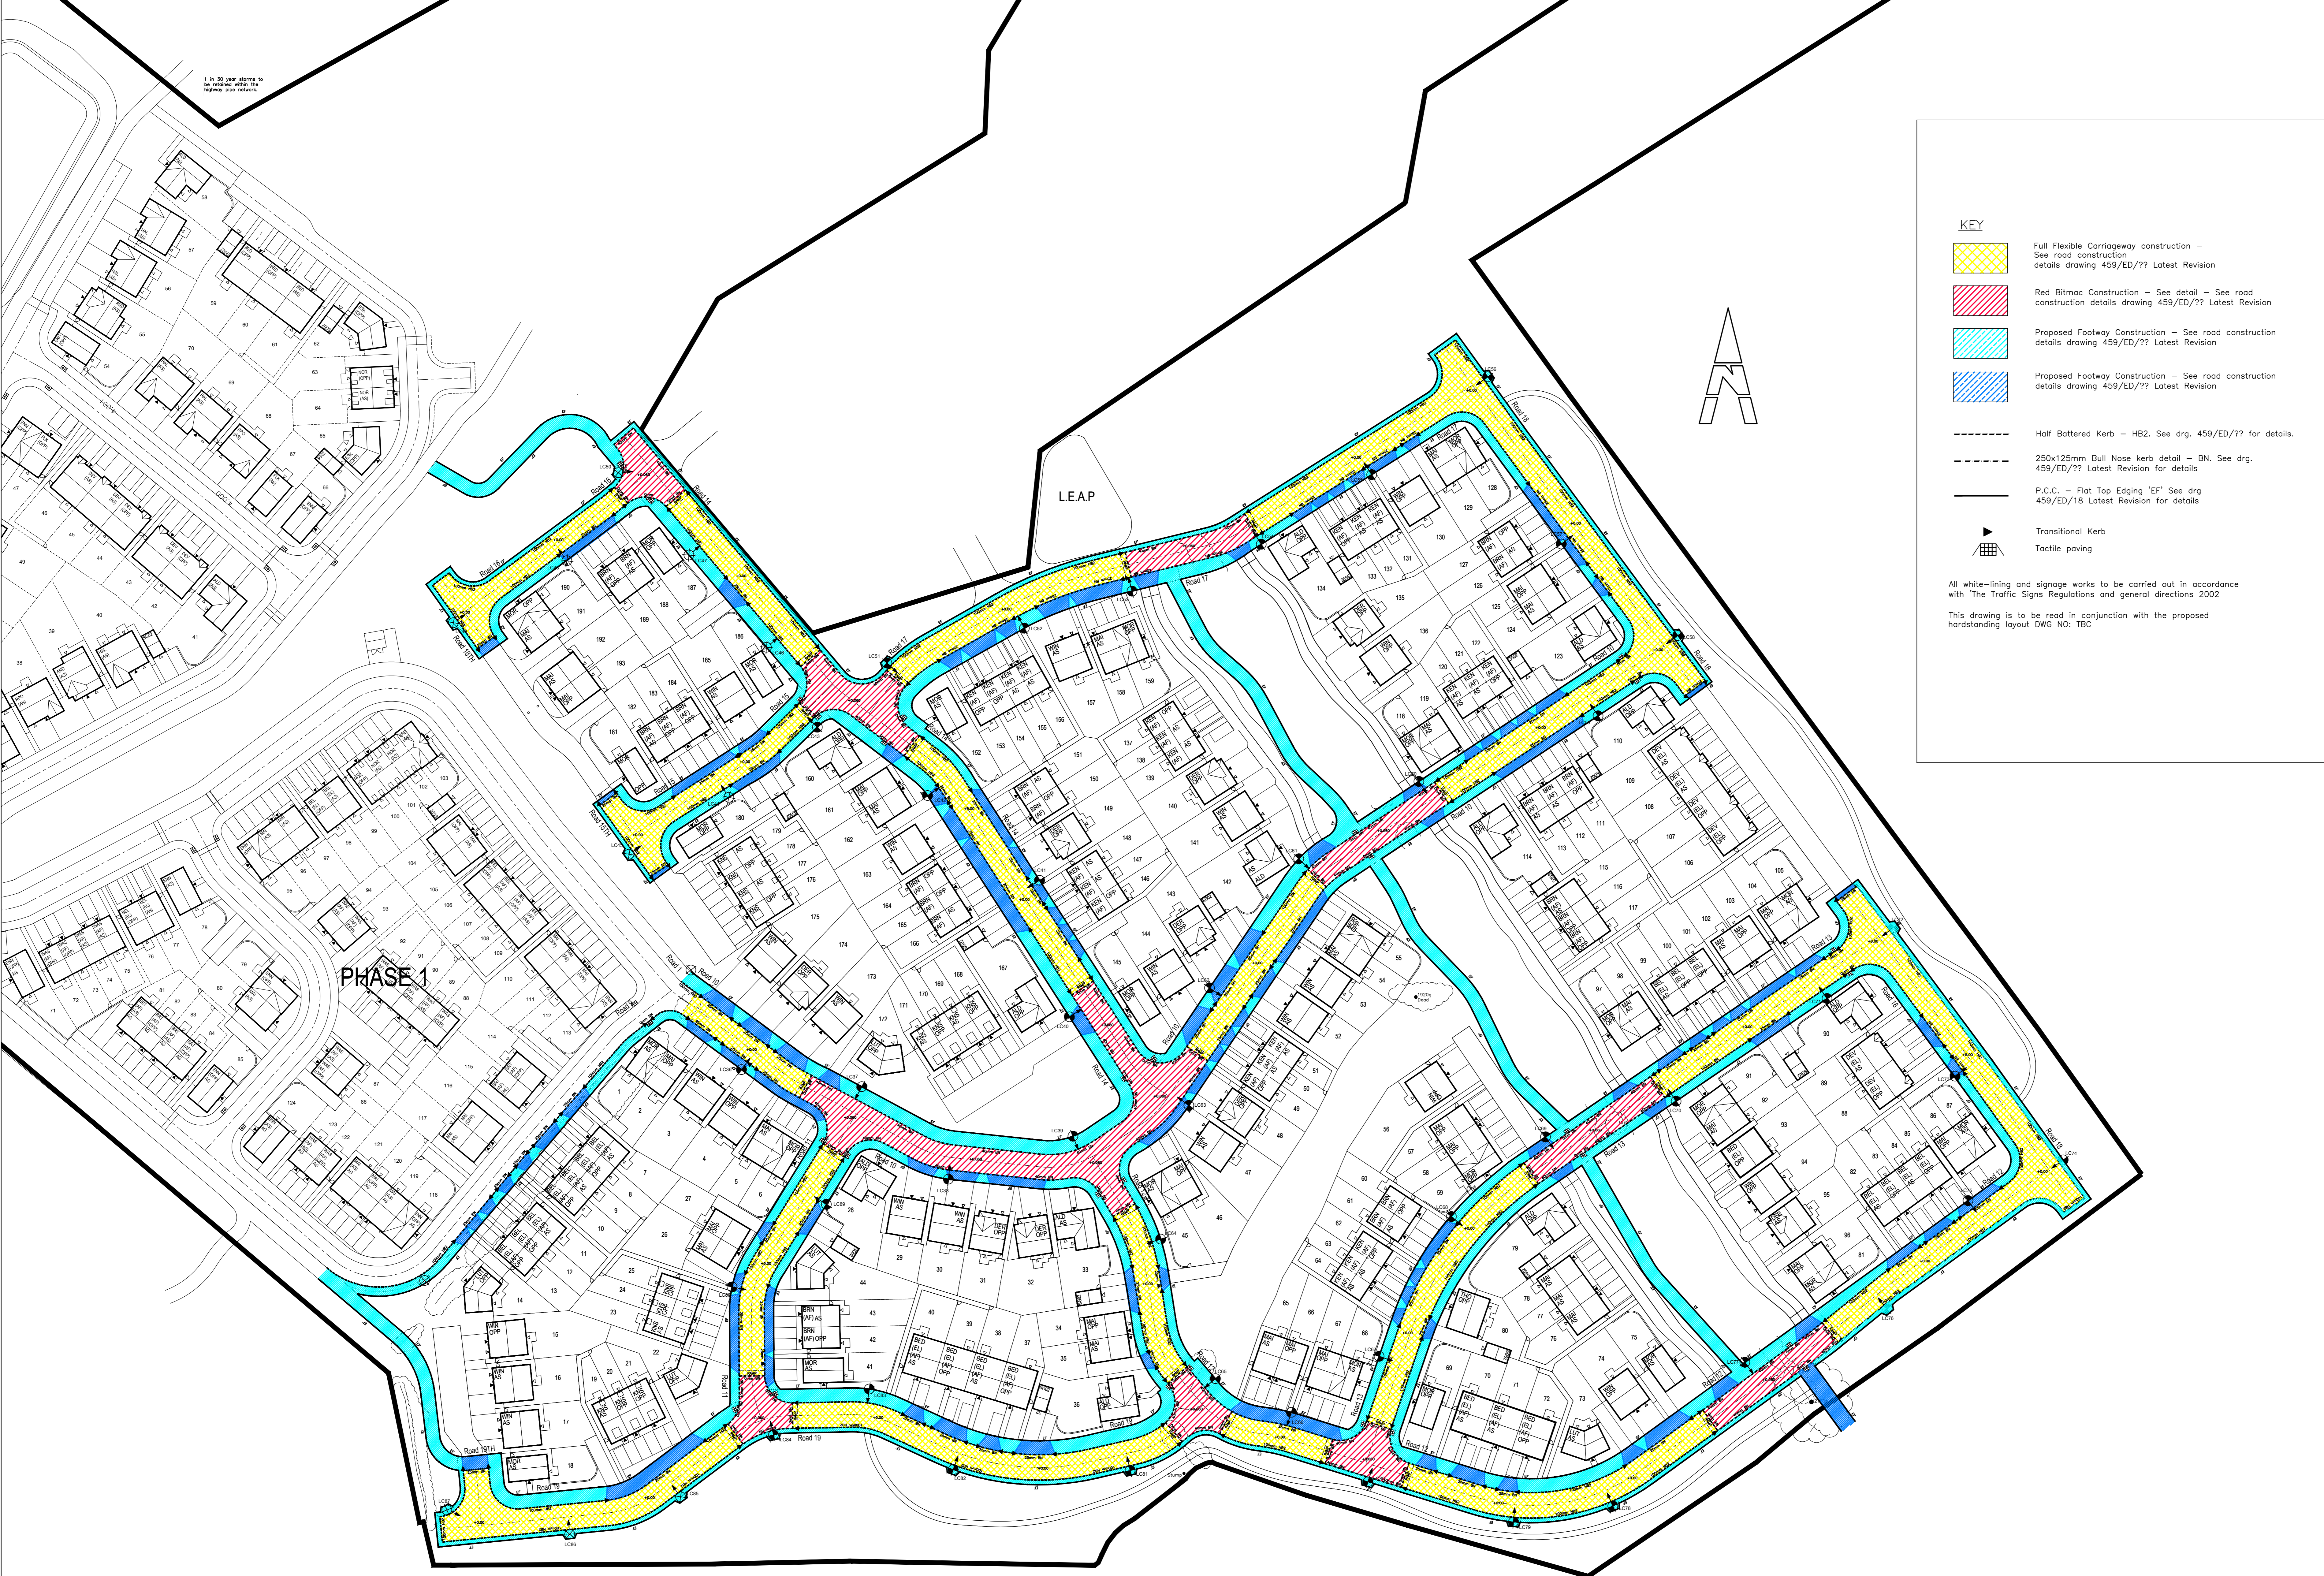

KEY

- Full Flexible Carriageway construction - See road construction details drawing 459/ED/?? Latest Revision
- Red Bitmac Construction - See detail - See road construction details drawing 459/ED/?? Latest Revision
- Proposed Footway Construction - See road construction details drawing 459/ED/?? Latest Revision
- Proposed Footway Construction - See road construction details drawing 459/ED/?? Latest Revision
- Half Battered Kerb - HB2. See drg. 459/ED/?? for details.
- 250x125mm Bull Nose kerb detail - BN. See drg. 459/ED/?? Latest Revision for details
- P.C.C. - Flat Top Edging 'EF' See drg 459/ED/18 Latest Revision for details
- Transitional Kerb
- Tactile paving

All white-lining and signage works to be carried out in accordance with 'The Traffic Signs Regulations and general directions 2002'

This drawing is to be read in conjunction with the proposed hardstanding layout DWG NO: TBC

| REV | DESCRIPTION | DATE | DRAWN |
|-----|--|----------|-------|
| B | Emergency link to Redwood Drive revised to vehicle crossing | 16.10.19 | CD |
| A | Street Lighting added, localised widening of verges to accommodate | 16.10.19 | CD |



BARRATT HOMES
MANCHESTER

Barratt Homes Manchester
 (A division of BDW Trading Ltd)
 4 Brindley Road
 City Park
 Manchester
 M16 9HG
 Tel: 0161 872 0161
 Fax: 0161 855 2828

Job
 Chipping Lane
 Longridge
 Phases 2 & 3

Title
 Hard Surfacing Plan

| Design By | Date | Drawing Number | Rev |
|-----------|------------|----------------|-----|
| CD | May 2019 | 459/ED/107 | B |
| C.A.D. By | Scale @ A0 | | |
| CD | 1:500 | | |