


WARNING TO HOUSE PURCHASERS
Property Misdescriptions Act 1991
 Buyers are warned that this is a working drawing and is not intended to be treated as a descriptive material. It is subject to any particular property or development, any of the specified matters mentioned by any other notes on the above plan. The contents of this drawing may be added to, changed or deleted, and alterations and variations can occur during the progress of the works without notice of the drawing. Consequently the layout, form, content and dimensions of the finished construction may differ from those shown. Nor do the contents of this drawing constitute a contract, part of any contract, or warranty.

BOUNDARY TREATMENTS KEY

	1800mm Closeboard Fence
	1800mm Brick Boundary Wall
	1800mm Stone Boundary Wall
	1200mm Ball-Top Railings
	1200mm Hedge
	900mm Pallet Fence

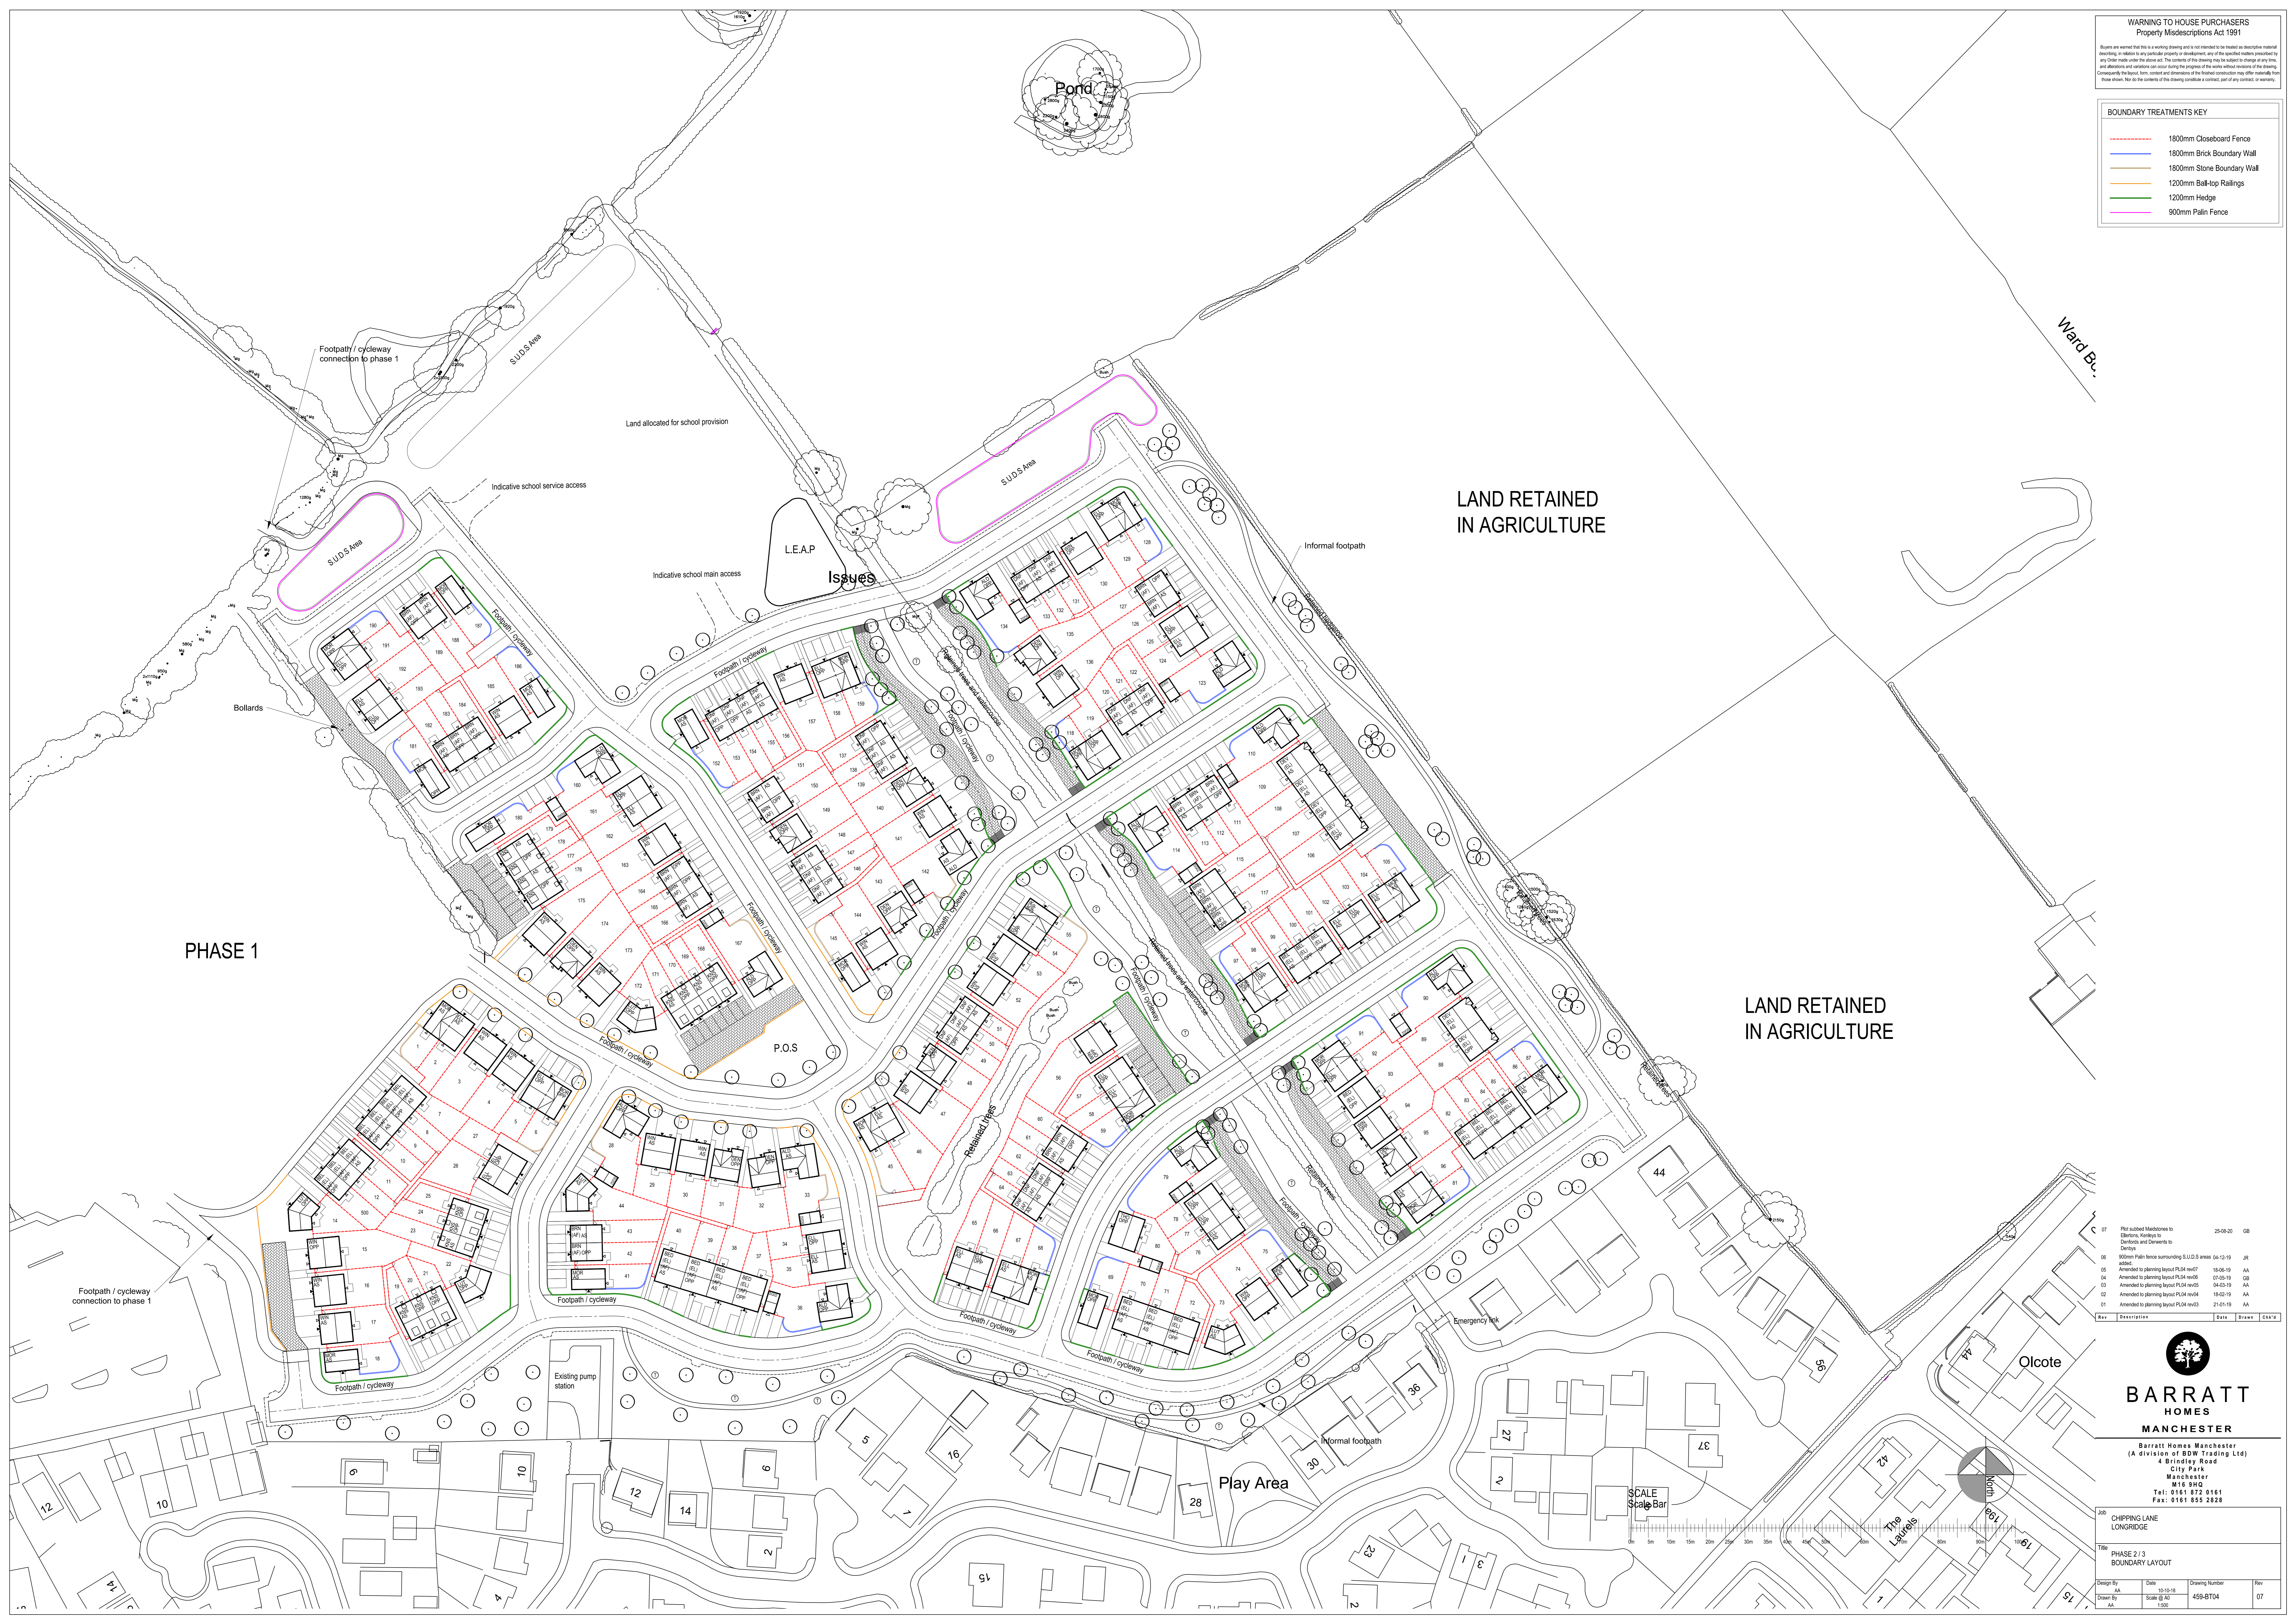

PHASE 1

LAND RETAINED
IN AGRICULTURE

LAND RETAINED
IN AGRICULTURE

Rev	Description	Date	By
07	Plot subbed Mischances to Elvorne, Kellies to Dierley and Clemons to Dierley	25-09-20	GB
06	900mm Pallet fence surrounding S.U.D.S. areas	04-12-19	JR
05	Amended to planning layout PL04 no/07	18-06-19	AA
04	Amended to planning layout PL04 no/05	02-04-19	GB
03	Amended to planning layout PL04 no/05	04-03-19	AA
02	Amended to planning layout PL04 no/04	18-02-19	AA
01	Amended to planning layout PL04 no/03	27-05-19	AA

BARRATT HOMES MANCHESTER
 Barratt Homes Manchester
 (A division of BDM Trading Ltd)
 4 Bradley Road
 City Park
 Manchester
 M16 9HQ
 Tel: 0161 872 8161
 Fax: 0161 855 2828

CHIPPING LANE LONGRIDGE

Title: PHASE 2 / 3 BOUNDARY LAYOUT

Design By	Date	Drawing Number	Rev
AA	05-10-18	459-BT04	07
Drawn By	Scale 1:500		
AA			