


WARNING TO HOUSE PURCHASERS
Property Misdescriptions Act 1991
 Buyers are warned that this is a working drawing and is not intended to be used as a descriptive material in relation to any particular property or development, any of the specified matters provided for by any other rules under the above act. The contents of this drawing may be subject to change at any time, and alterations and variations can occur during the progress of the works without notification of the drawing. Consequently the layout, form, content and dimensions of the finished construction may differ materially from those shown. For full details of the drawing consult a contract, part of any contract, or warranty.

BOUNDARY TREATMENTS KEY

	1800mm Closeboard Fence
	1800mm Brick Boundary Wall
	1800mm Stone Boundary Wall
	1200mm Ball-Top Railings
	1200mm Hedge
	900mm Palm Fence

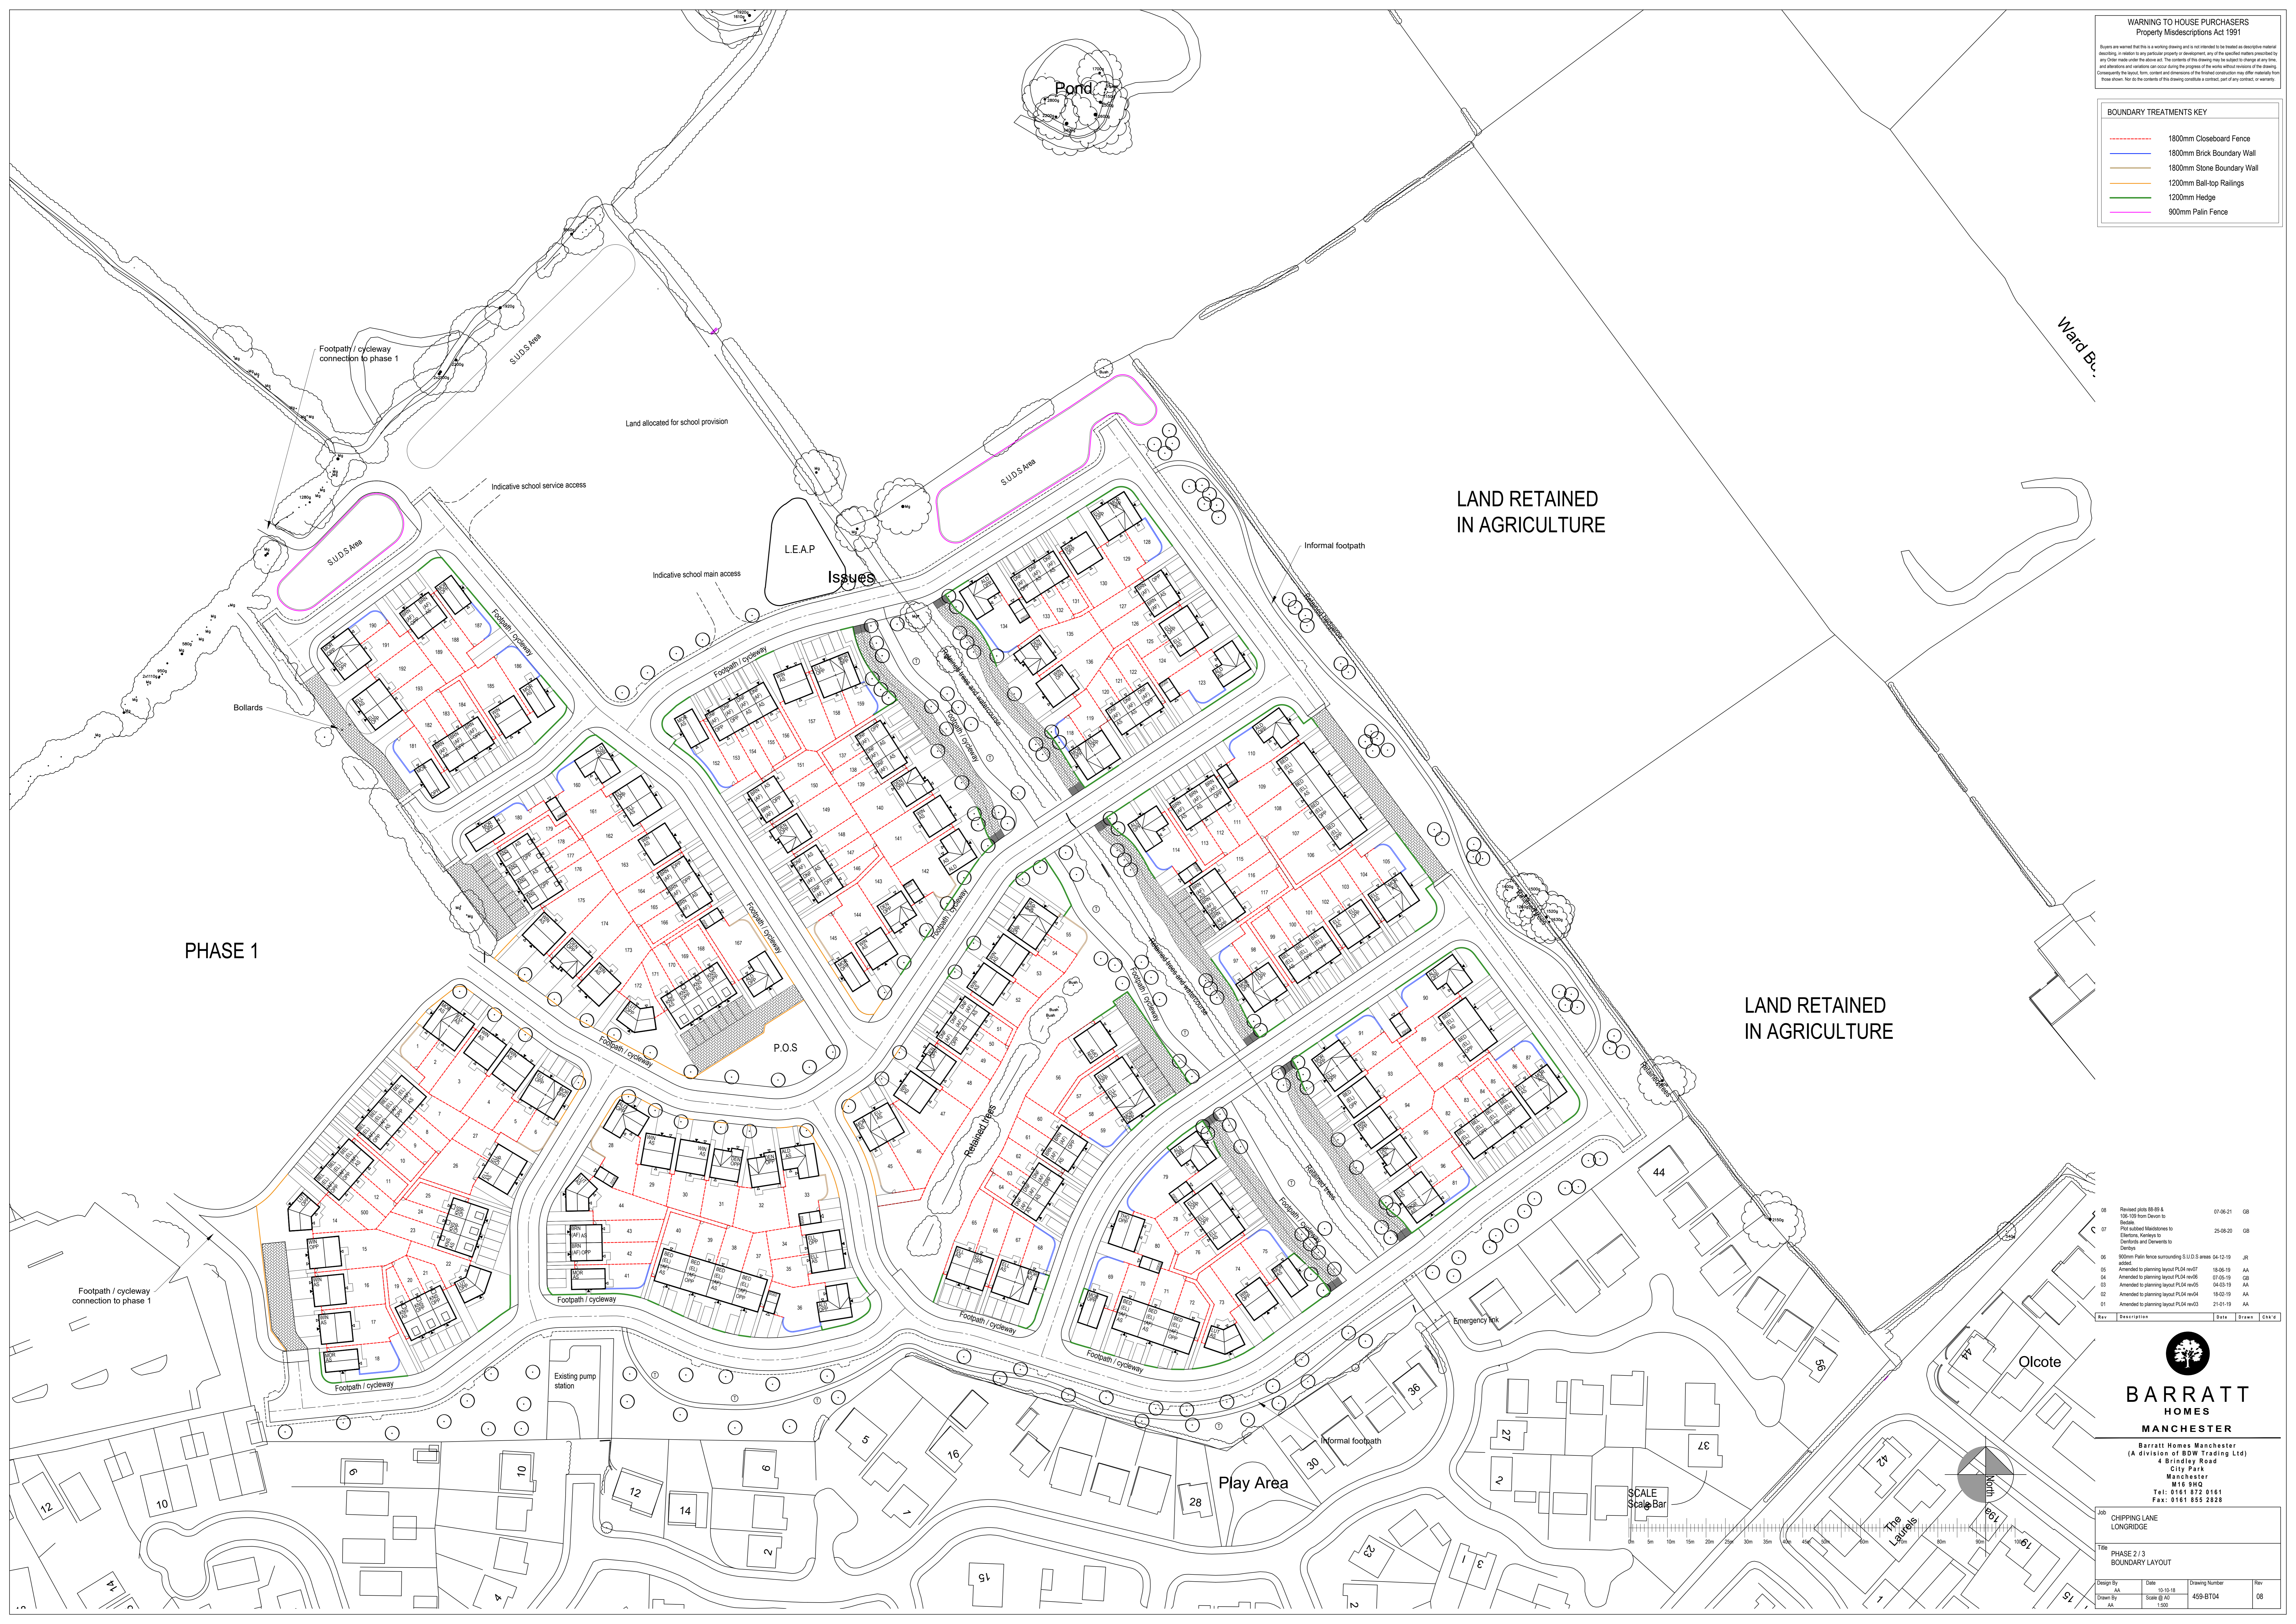

Rev	Description	Date	Drawn	Checked
08	Revised plots 88-89 & 90-100 from Elements to	07-06-21	GB	
07	Plot 100 Modified to include	25-09-20	GB	
06	900mm Palm fence surrounding S.U.D.S areas	04-12-19	JR	
05	Amended to planning layout PL04 no07	18-05-19	AA	
04	Amended to planning layout PL04 no05	07-04-19	GB	
03	Amended to planning layout PL04 no04	04-03-19	AA	
02	Amended to planning layout PL04 no04	18-02-19	AA	
01	Amended to planning layout PL04 no03	21-01-19	AA	

BARRATT HOMES MANCHESTER
 Barratt Homes Manchester
 (A division of BDW Trading Ltd)
 4 Brickley Road
 City Park
 Manchester
 M16 9HQ
 Tel: 0161 872 0161
 Fax: 0161 855 2828

CHIPPING LANE LONGRIDGE

PHASE 2 / 3
 BOUNDARY LAYOUT

Design By	Scale	Date	Drawing Number	Rev
AA	1:500	05-10-18	459-BT04	08
Drawn By	Scale	Date	Drawing Number	Rev
AA	1:500			