




FRONT ELEVATION

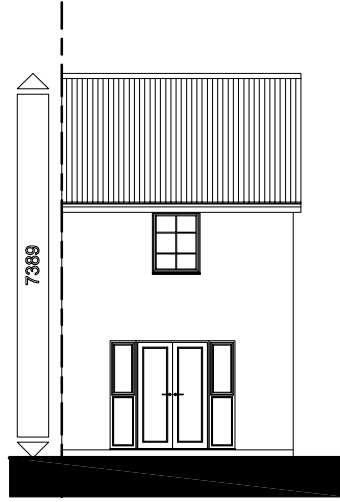


REAR ELEVATION

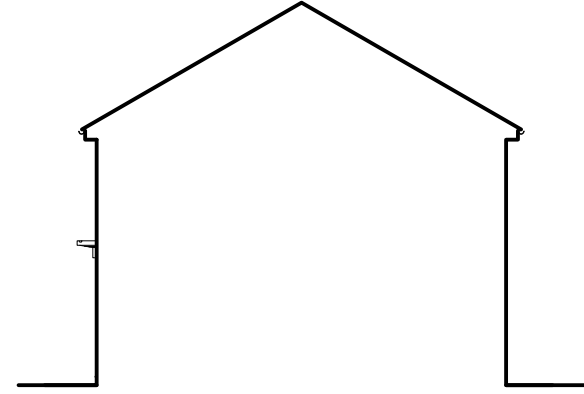


SIDE ELEVATION

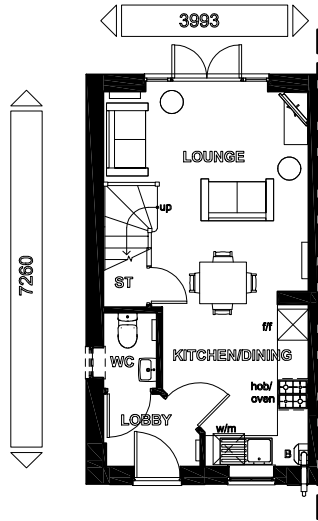

GROUND FLOOR

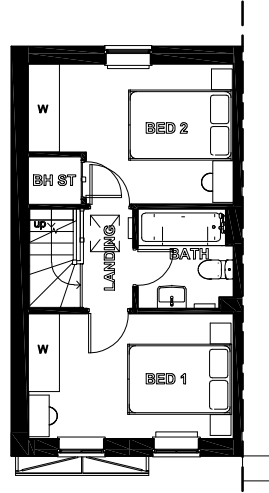

FIRST FLOOR

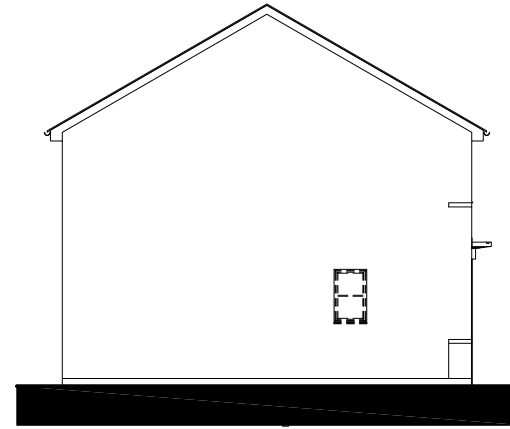

SIDE ELEVATION

Floor Area: 624 sq. ft. / 58.0 m²

Sales Name: Denford Classic (End)

House Type Code: BDNF 00CE

Spec: AMBASSADOR Drawing No: 01

Date: Jan 2020

Drawn: GDT

Checked: GDT

Scale: 1 : 100 @ A3

WARNING TO HOUSE-PURCHASERS

Buyers are advised that this is a working drawing and the contents of the drawing are subject to change without notice. The drawings are provided for general guidance only. Features or finishes shown may alter without notice. Buyers are advised to check the drawings carefully to ensure our drawings are up to date there may from time to time be an unavoidable delay in updating these due to changes in regulations. The drawings are provided as a guide only and do not constitute a contract. The contents of this drawing do not constitute a contract, part of any contract or warranty and shall not be relied upon for the purposes of entering into a contract to purchase any property.

Planning

Rev	Description	Date
A	Refer to Data Sheet for full revision description	Aug 2020



BARRATT
DEVELOPMENTS PLC