




FRONT ELEVATION

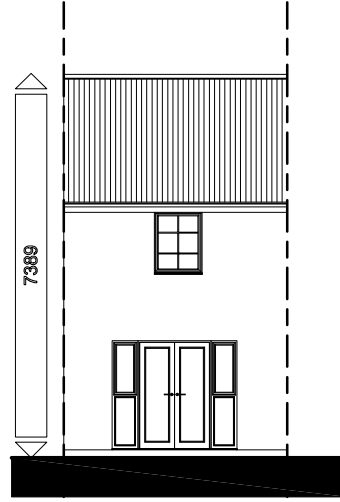


REAR ELEVATION

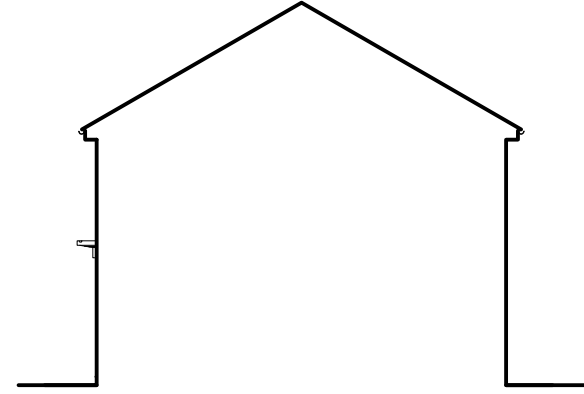


SIDE ELEVATION

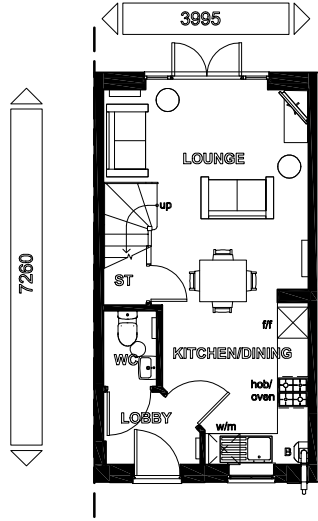

GROUND FLOOR

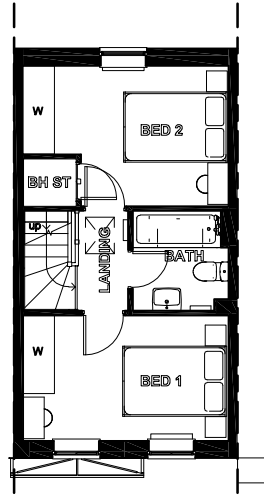

FIRST FLOOR

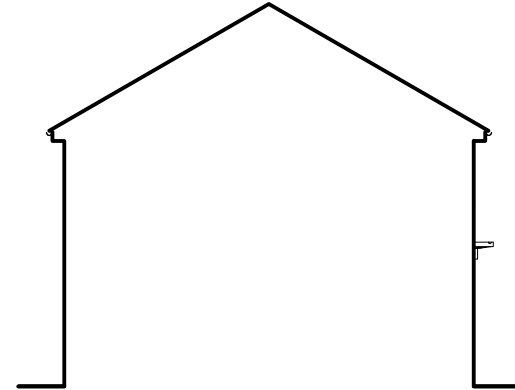

SIDE ELEVATION

Floor Area: 624 sq. ft. / 58.0 m<sup>2</sup>

Sales Name: Denford Classic (Mid)

House Type Code: BDNF 00G

Spec: AMBASSADOR Drawing No: 01

Date: Jan 2020

Drawn: GDT

Checked: GDT

Scale: 1 : 100 @ A3

**WARNING TO HOUSE-PURCHASERS**

Buyers are advised that this is a working drawing and the contents of the drawing are subject to change without notice. The drawing is provided for general guidance only. Features or finishes shown may alter without notice. Buyers are advised to check the drawing against the contract and to ensure our drawings are up to date there may from time to time be an unavoidable delay in updating these due to changes in regulations. The contents of this drawing do not constitute a contract, part of any contract or warranty. Buyers are advised to seek professional advice and to ensure that they are satisfied with the drawing for the purposes of entering into a contract to purchase any property.

**Planning**

Rev	Description	Date
A	Refer to Data Sheet for full revision description	Aug 2020



**BARRATT**  
DEVELOPMENTS PLC